
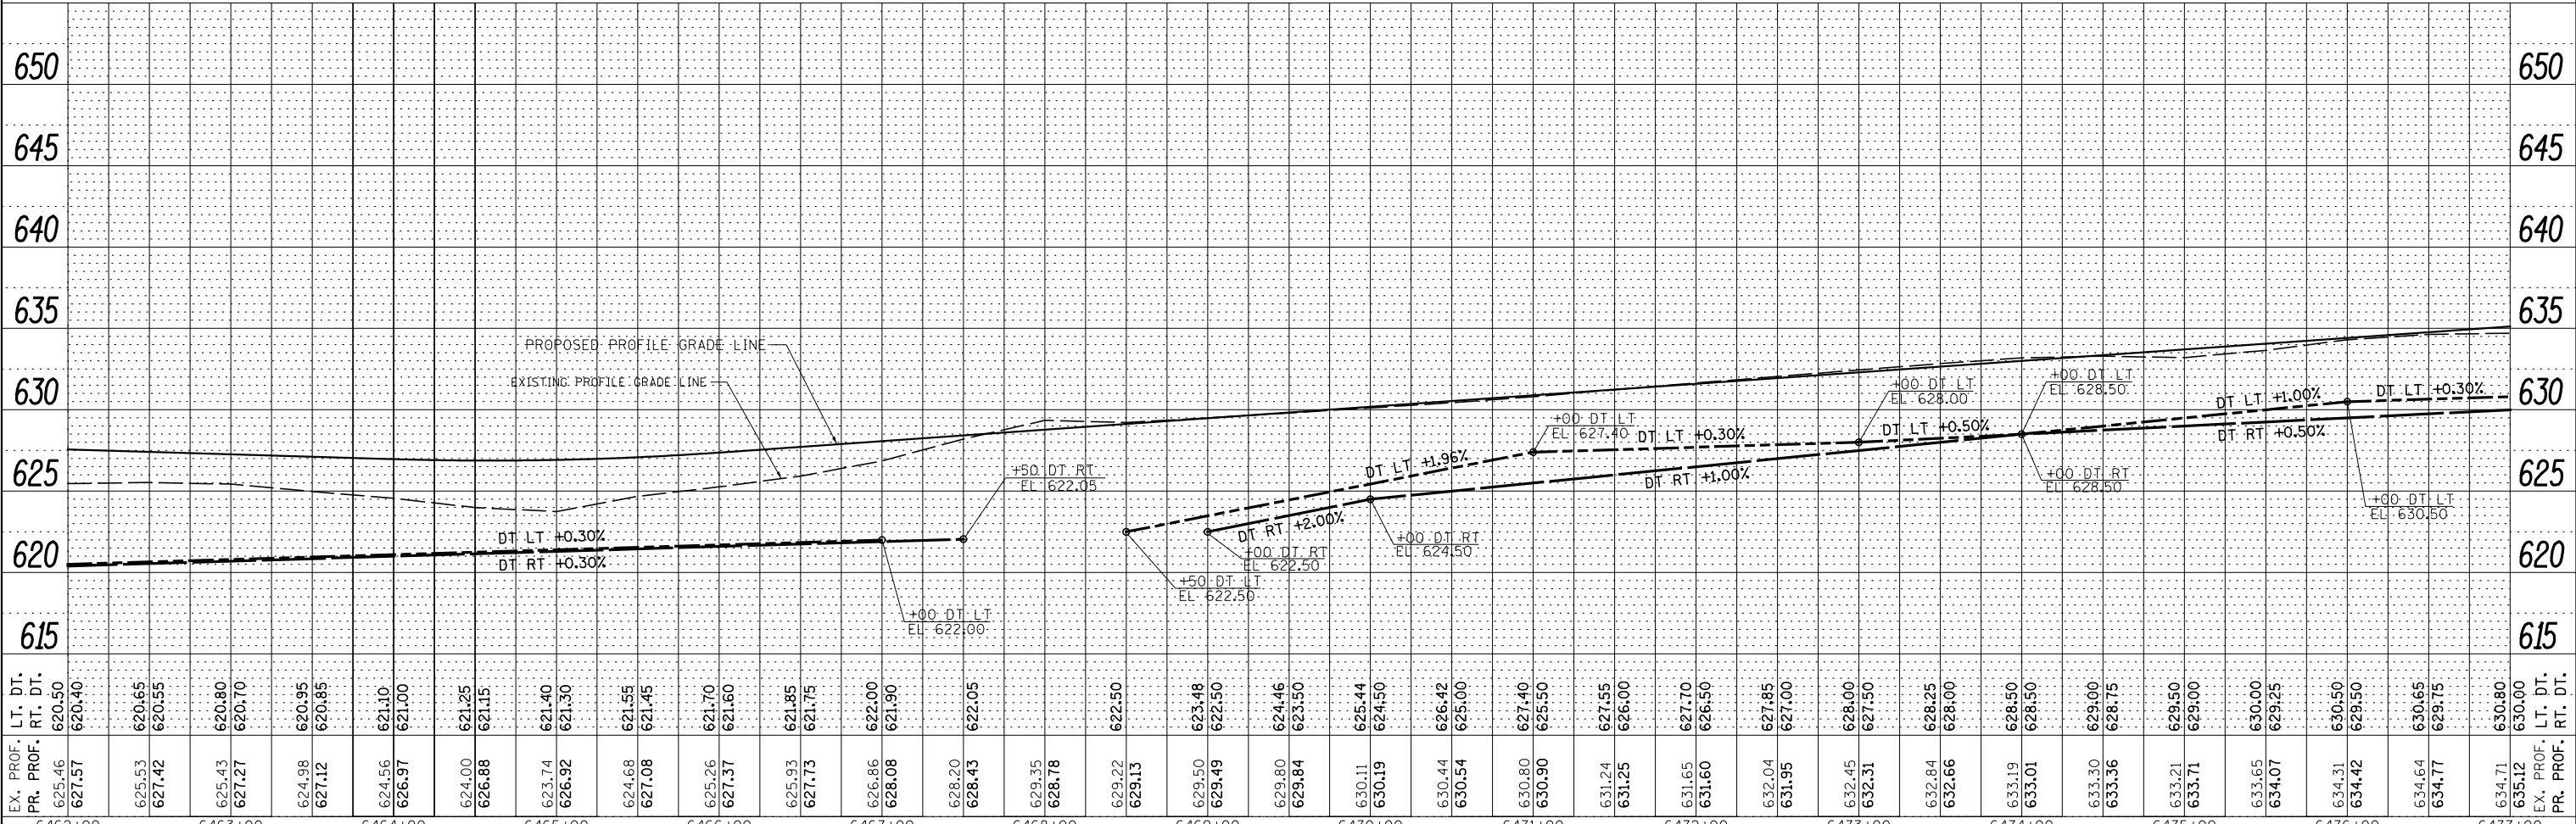


PLAN	SURVEYED	DATE
	PLOTTED	BY
	ALIGNED	CHECKED
	FILED	NO.
	NO.	

PROFILE	SURVEYED	DATE
	PLOTTED	BY
	GRADES	CHECKED
	STRUCTURE	NOTATIONS
	NO.	

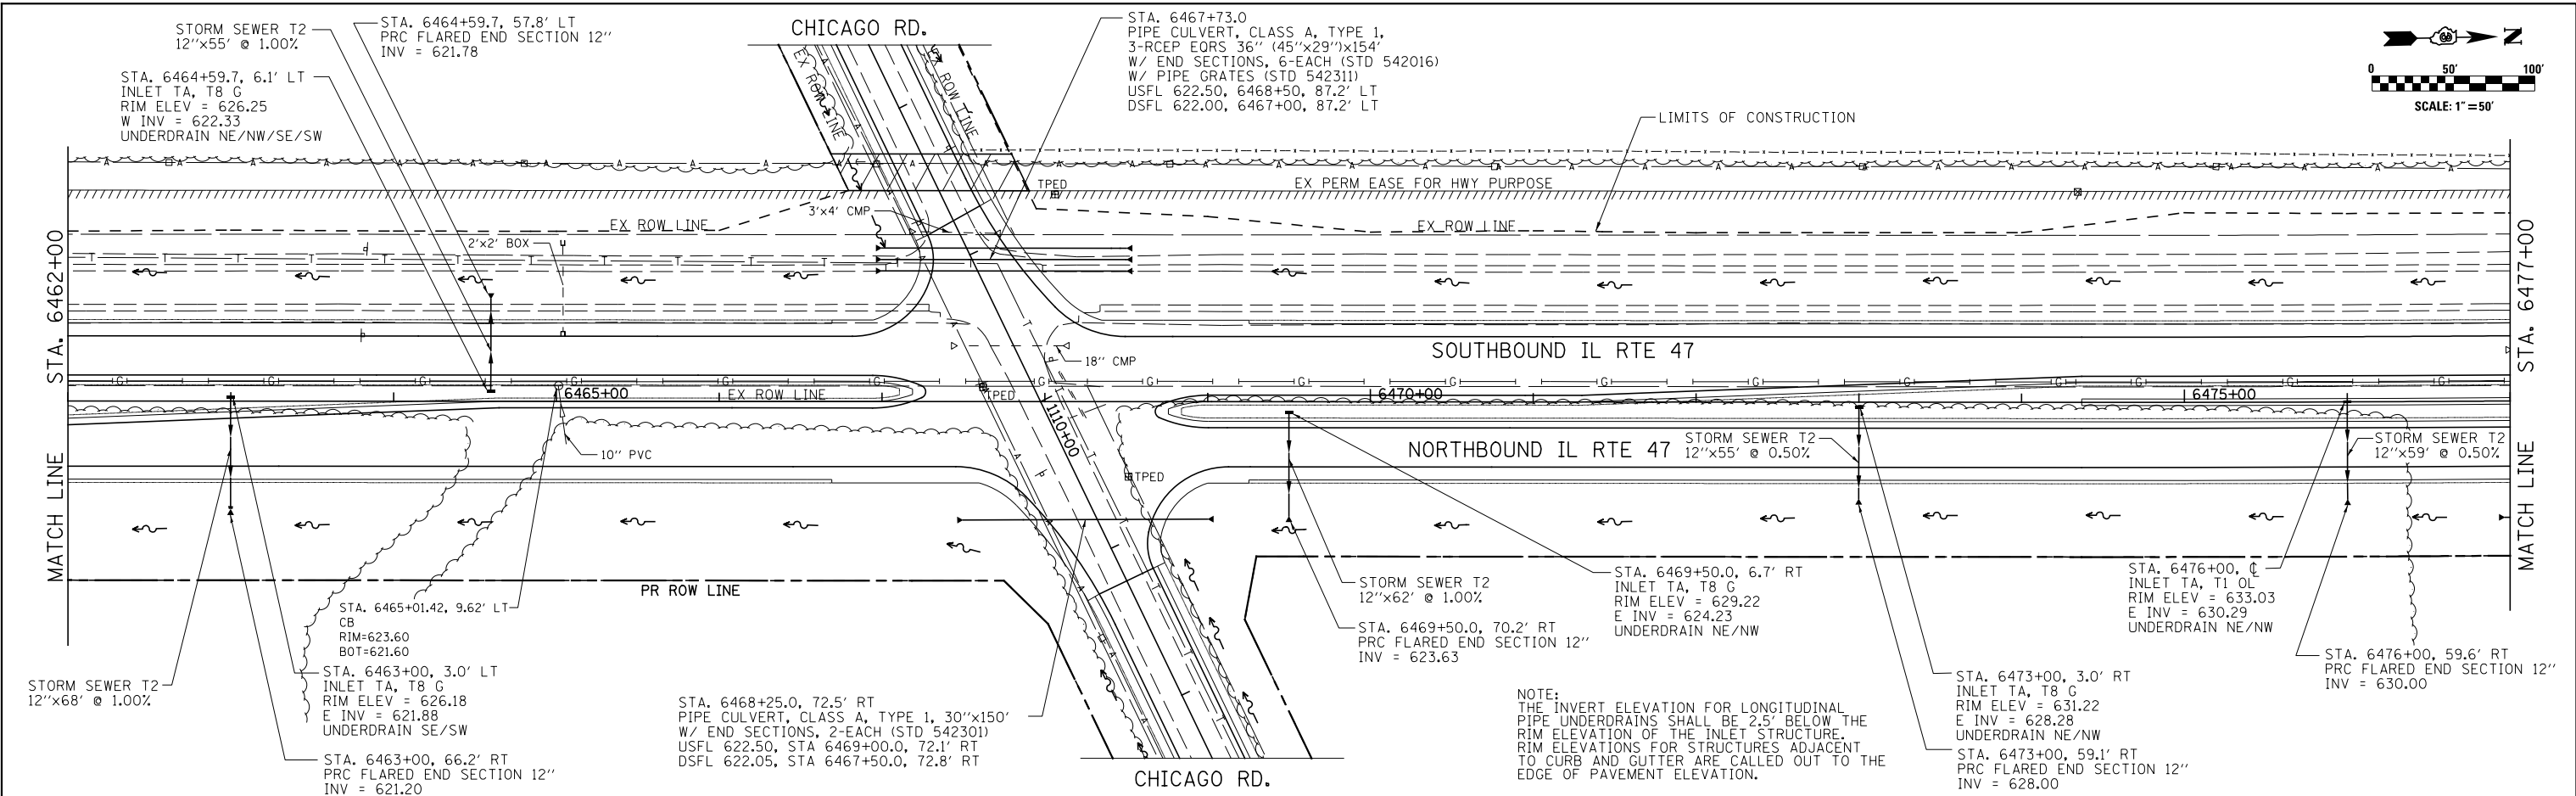

FILE NAME =	USER NAME = j_beyers	DESIGNED -	JJR	REVISED -	
V:\3195\66884 (North Section)\CADD Sheets\0366884-sht-drain-15.dgn		DRAWN -	JJR	REVISED -	
PLOT SCALE = 100.0000'/in.		CHECKED -	GRE	REVISED -	
SHT_PLNPROF		DATE -	7/01/2014	REVISED -	

**STATE OF ILLINOIS  
DEPARTMENT OF TRANSPORTATION**

**IL. RTE. 47  
STORM SEWER AND UTILITIES PLAN & PROFILE**

SCALE: H=5' V=5' SHEET 15 OF 39 SHEETS STA. 6462+00 TO STA. 6477+00

F.A.P. RTE.	SECTION	COUNTY	TOTAL SHEETS	SHEET NO.
326	(109, 110R-1)	KENDALL	619	255
CONTRACT NO. 66884			ILLINOIS FED. AID PROJECT	