
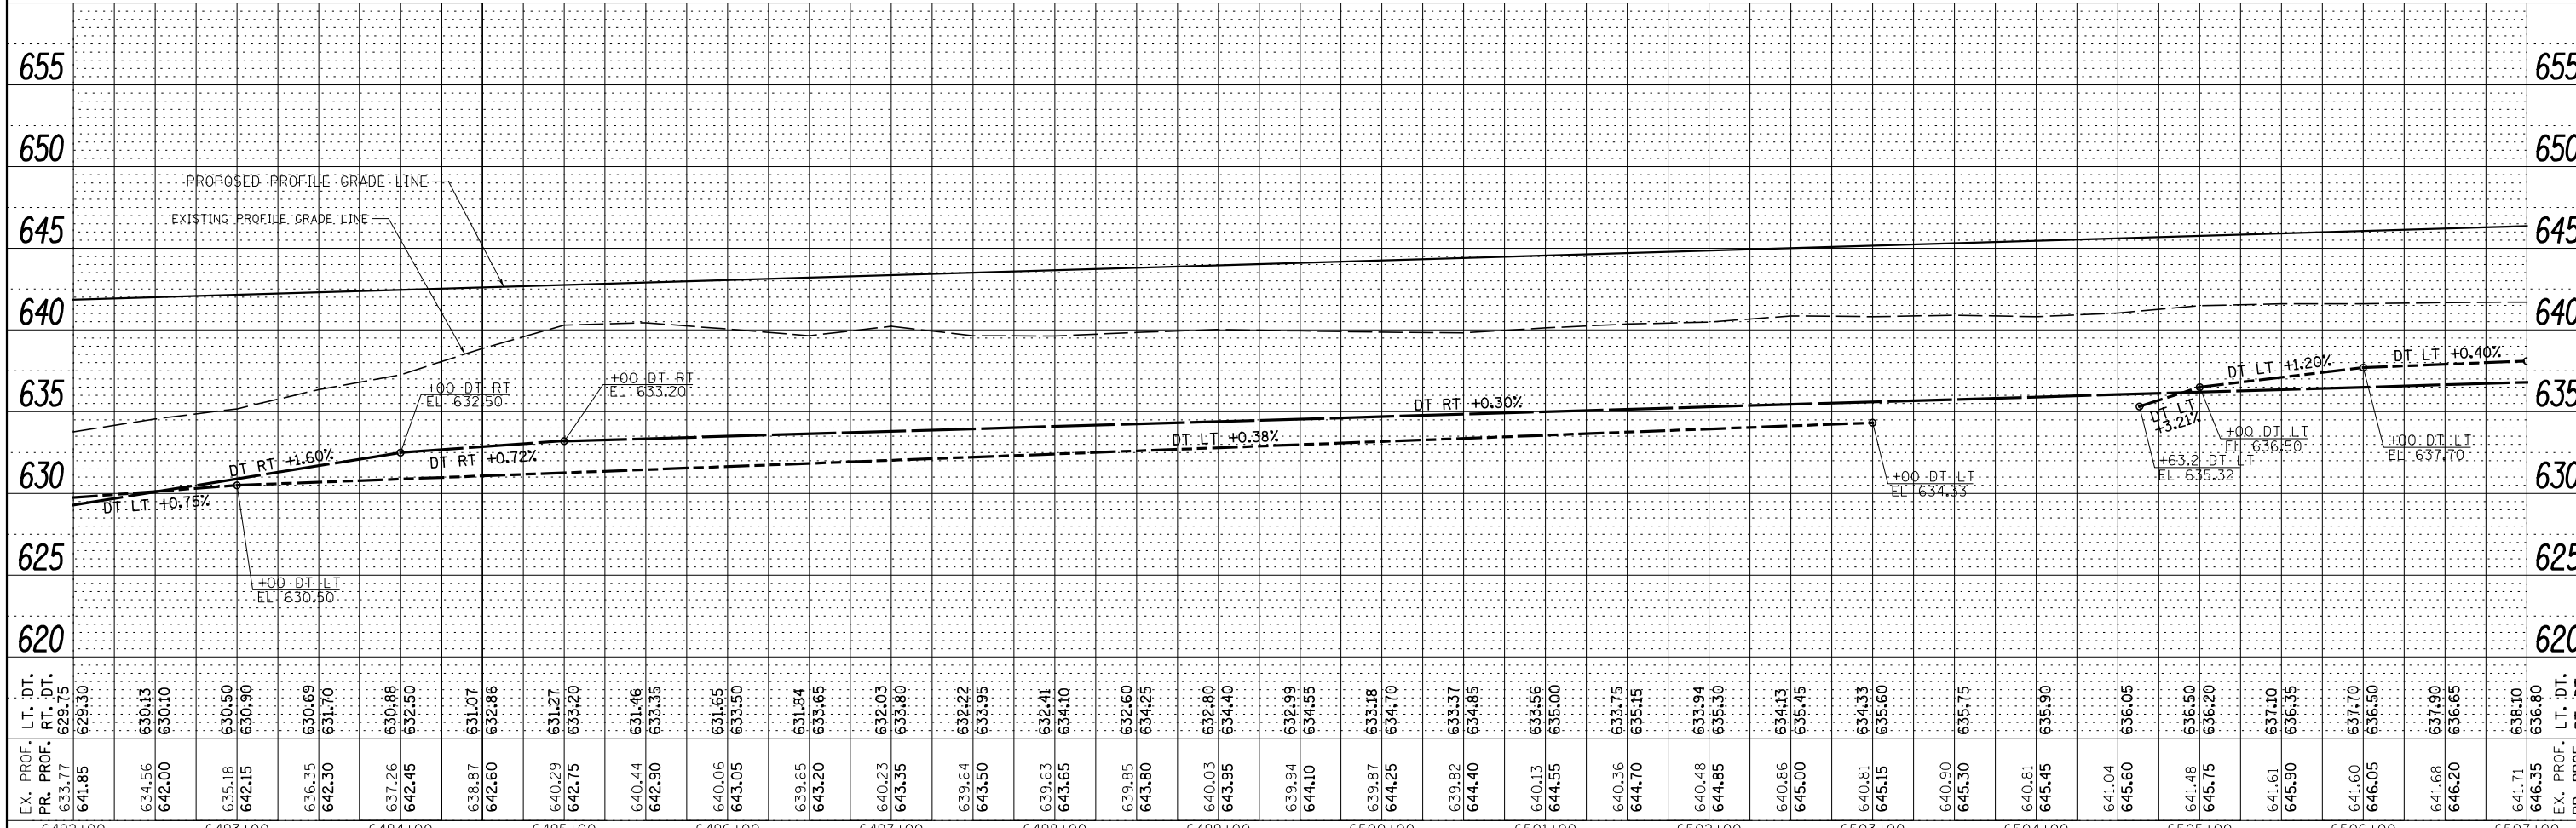


PLAN	SURVEYED	DATE
NOTE BOOK	PLOTTED	BY
NO.	ALIGNED	
	CHECKED	
	FILE NAME	

PROFILE	SURVEYED	DATE
NOTE BOOK	PLOTTED	BY
NO.	GRADES CHECKED	
	STRUCTURE	NOTATIONS CHECKED

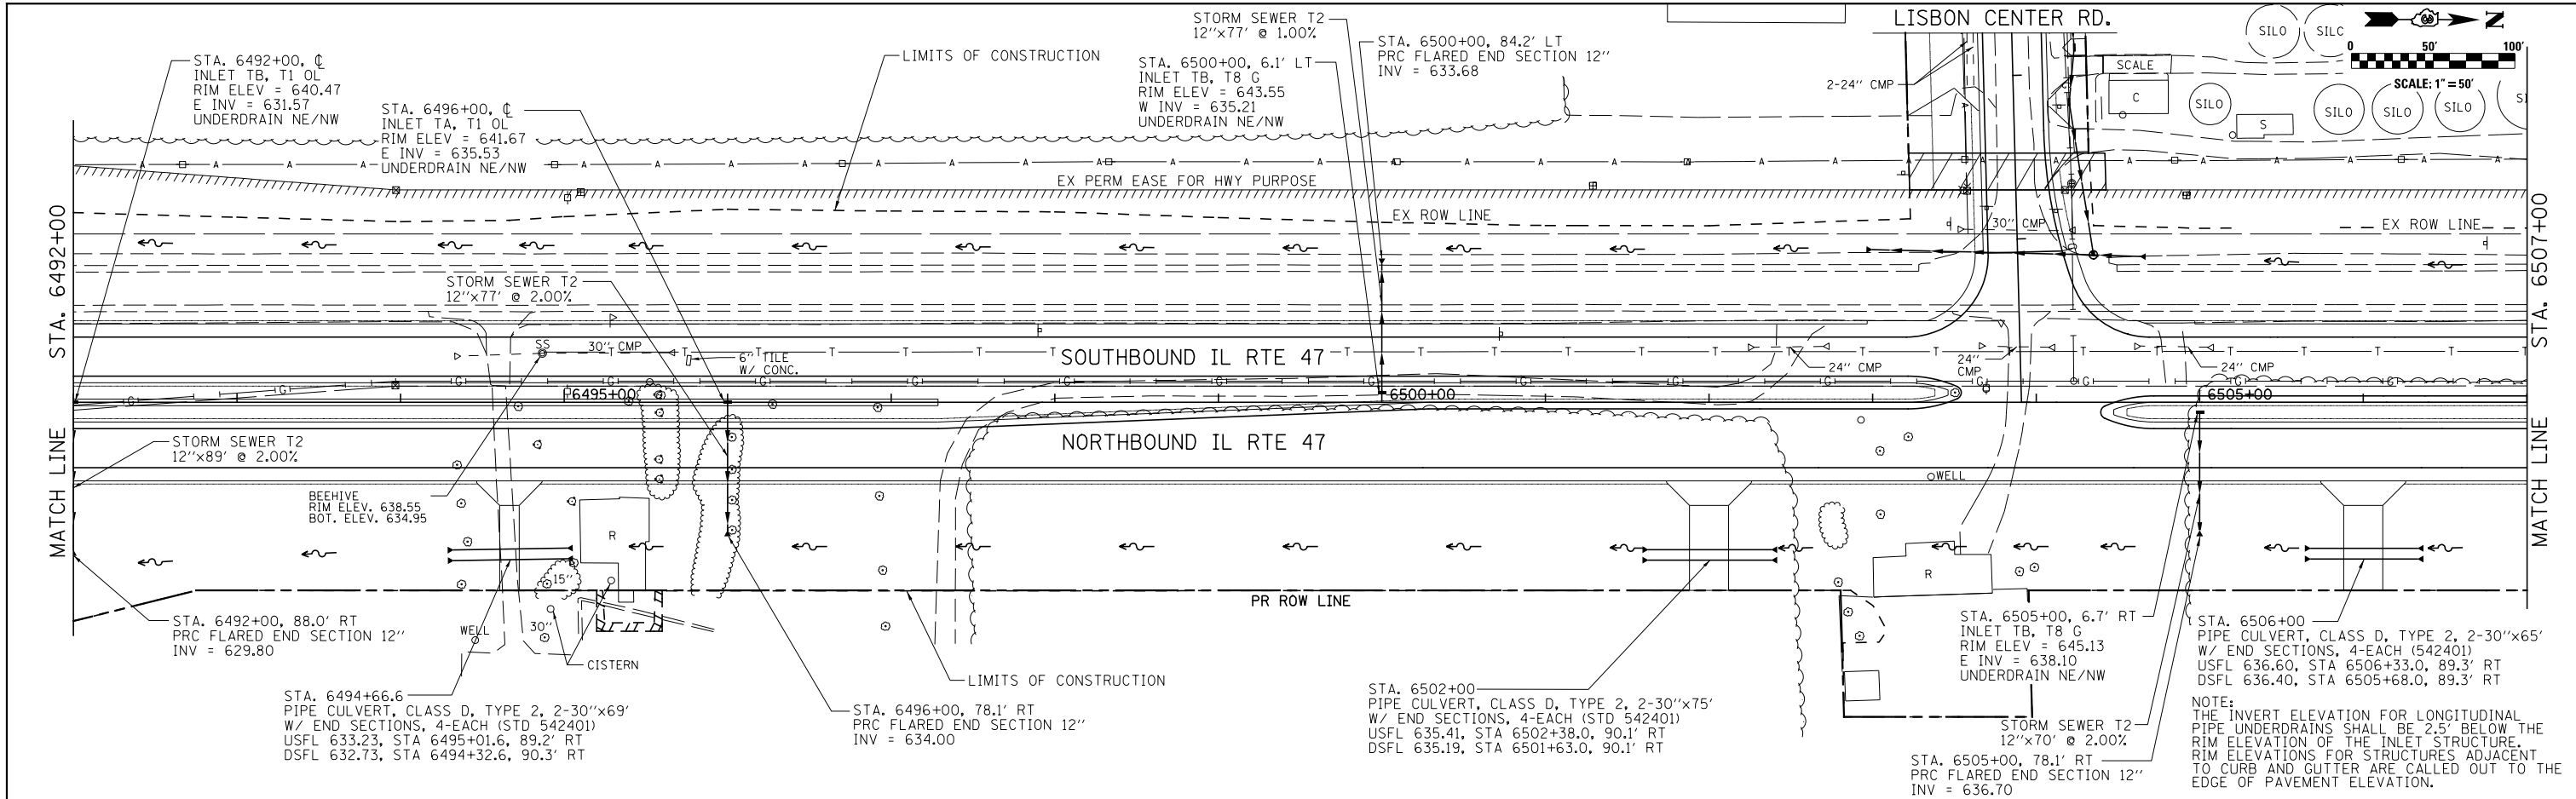

FILE NAME =	USER NAME = bdecreane	DESIGNED - JUR	REVISED -
V:\3195\66884 (North Section)\CADD Sheets\0366884-shr-drain-17.dgn		DRAWN - JUR	REVISED -
SHT_PLNPROF		CHECKED - GRE	REVISED -
		DATE - 7/01/2014	REVISED -

**STATE OF ILLINOIS
DEPARTMENT OF TRANSPORTATION**

**IL. RTE. 47
STORM SEWER AND UTILITIES PLAN & PROFILE**

SCALE: H=5' V=5' SHEET 17 OF 39 SHEETS STA. 6492+00 TO STA. 6507+00

F.A.P. RTE.	SECTION	COUNTY	TOTAL SHEETS	SHEET NO.
326	(109, 110R-1)	KENDALL	619	257
CONTRACT NO. 66B84			ILLINOIS FED. AID PROJECT	