
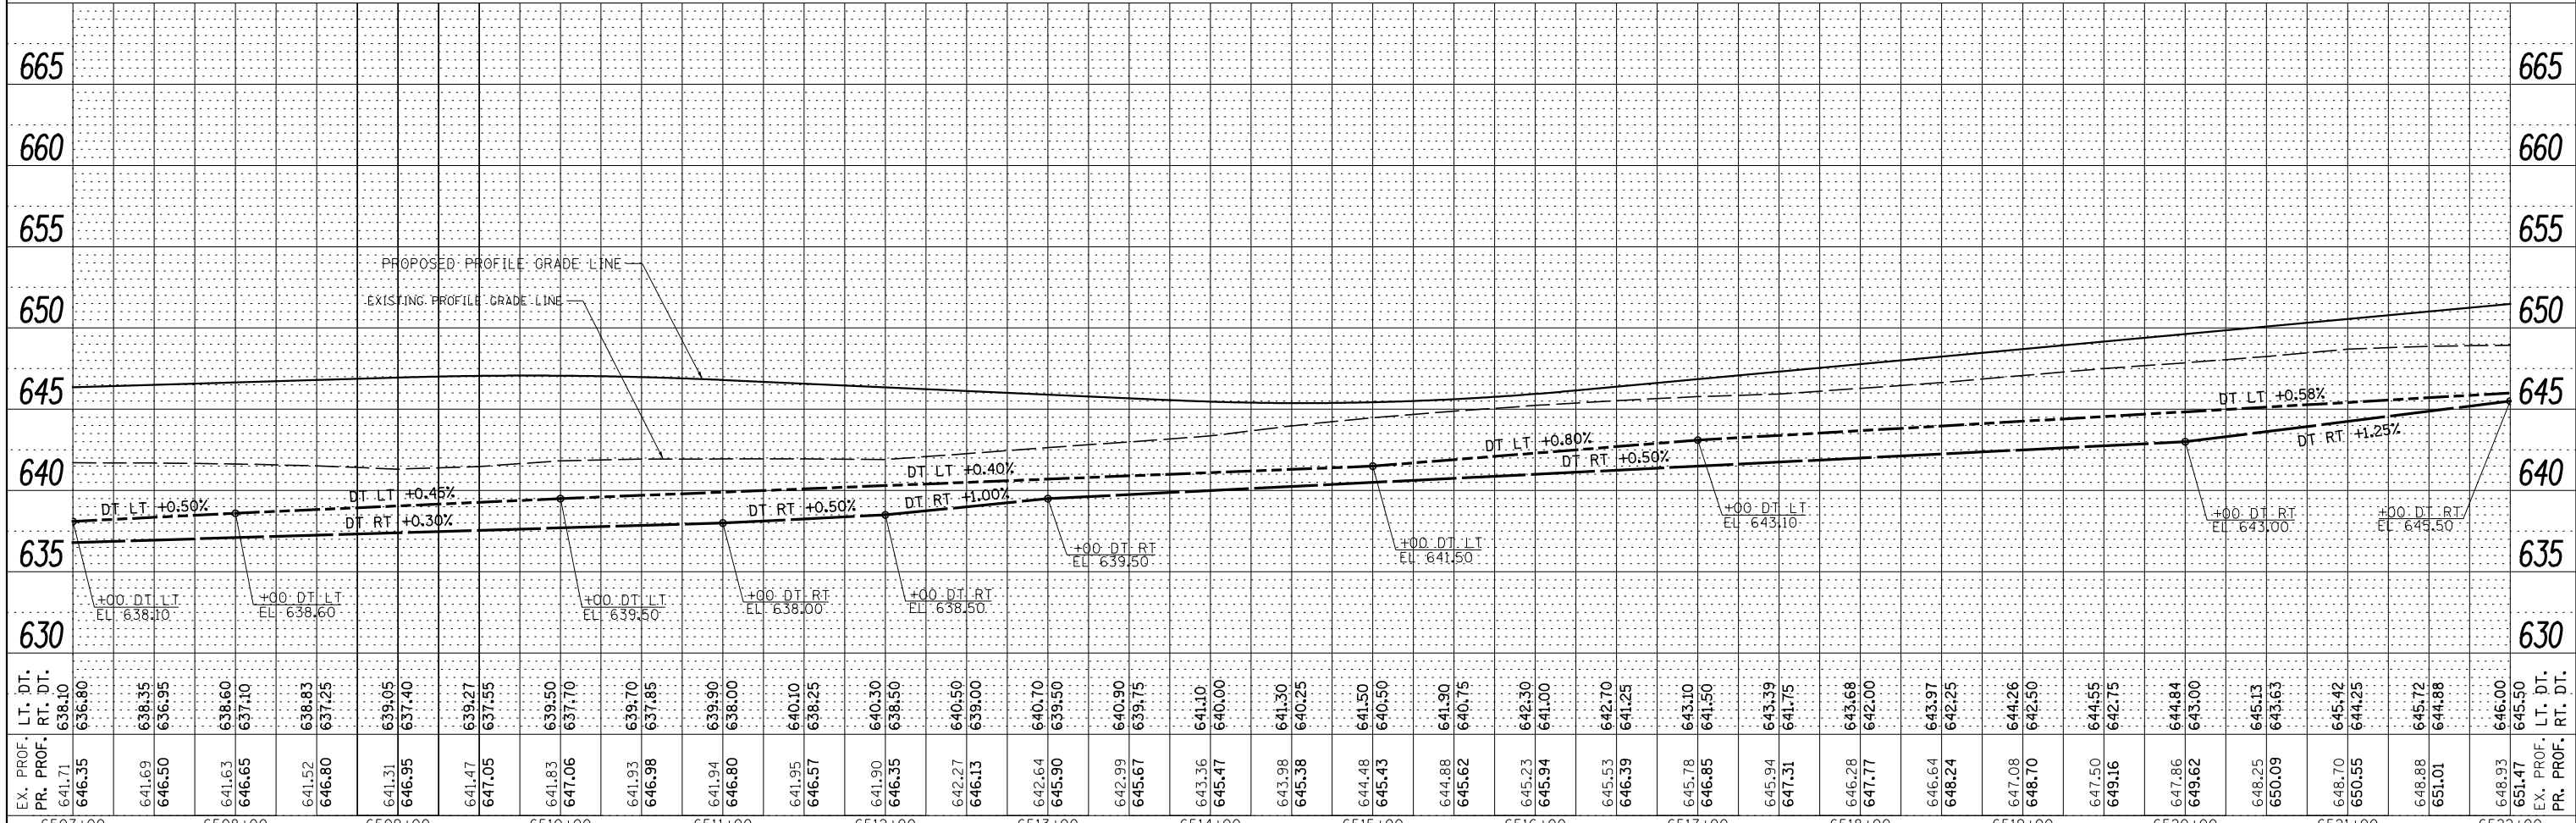


PLAN	SURVEYED	BY	DATE
	PLOTTED		
	ALIGNED		
	CHECKED		
	FILE NAME		
	NO.		

PROFILE	SURVEYED	BY	DATE
	PLOTTED		
	GRADES		
	CHECKED		
	STRUCTURE		
	NOTATIONS		
	CHKD		
	NO.		

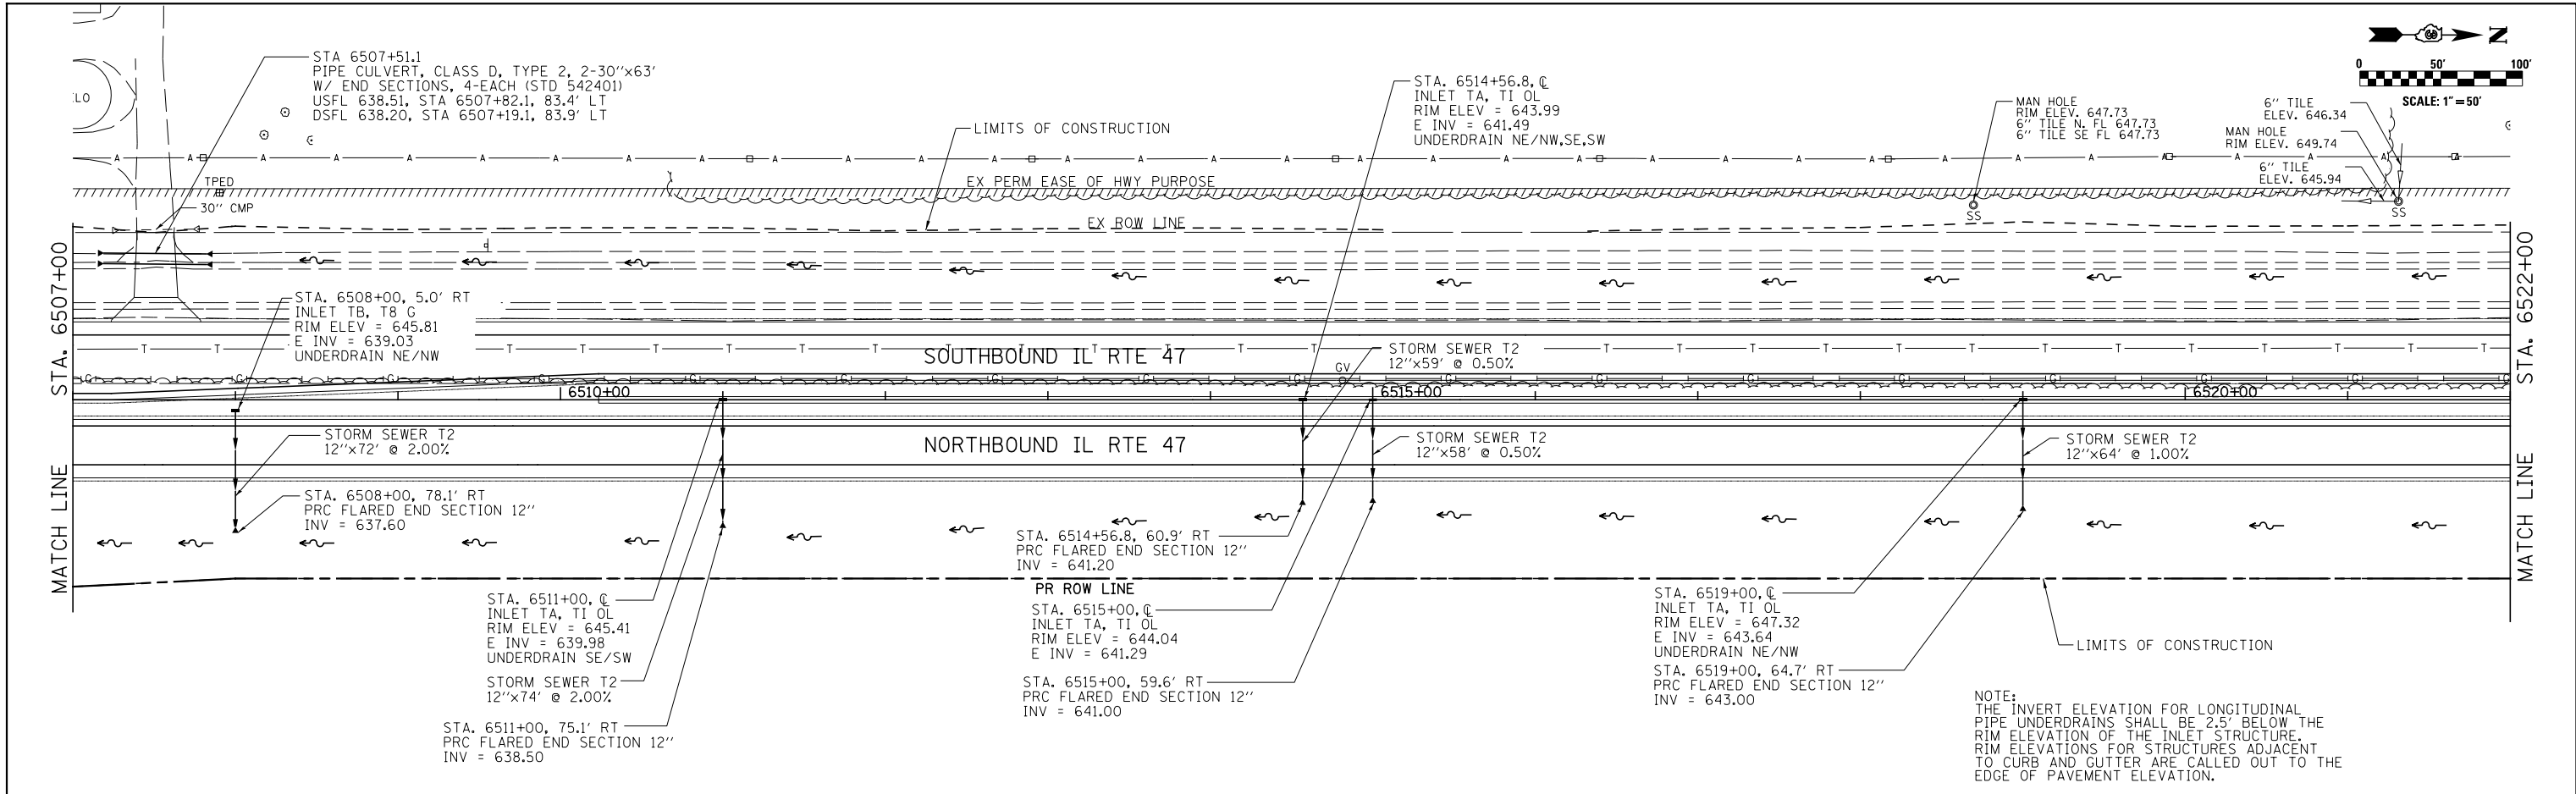

EX. PROF. PR. PROF.	LT. DT. RT. DT.	6507+00	6508+00	6509+00	6510+00	6511+00	6512+00	6513+00	6514+00	6515+00	6516+00	6517+00	6518+00	6519+00	6520+00	6521+00	6522+00	
641.71 646.35	638.10 636.80	641.69 646.50	638.35 636.95	641.63 646.65	638.60 637.10	641.52 646.80	638.83 637.25	641.31 646.95	639.05 637.40	641.47 647.05	639.27 637.55	641.83 647.06	639.50 637.70	641.93 646.98	639.70 637.85	641.94 646.80	639.90 638.00	641.95 646.57	640.10 638.25	641.90 646.35	640.30 638.50	642.27 646.13	640.50 639.00	642.64 645.90	640.70 639.50	642.99 645.67	640.90 639.75	643.36 645.47	641.10 640.00	643.98 645.38	641.30 640.25	644.48 645.43	641.50 640.50	644.88 645.62	641.90 640.75	645.23 645.94	642.30 641.00	645.53 646.39	642.70 641.25	645.78 646.85	643.10 641.50	645.94 643.39	641.75 641.75	646.28 647.77	643.68 642.00	646.64 648.24	642.25 642.25	647.08 648.70	644.26 642.50	647.50 649.16	644.55 642.75	647.86 649.62	644.84 643.00	648.25 650.09	645.13 643.63	648.70 650.55	645.42 644.25	648.88 651.01	645.72 644.88	648.93 651.47	645.50 646.00