



PLAN	SURVEYED	DATE
	PLOTTED	BY
	ALIGNED	
	CHECKED	
	FILE NAME	
	NO.	

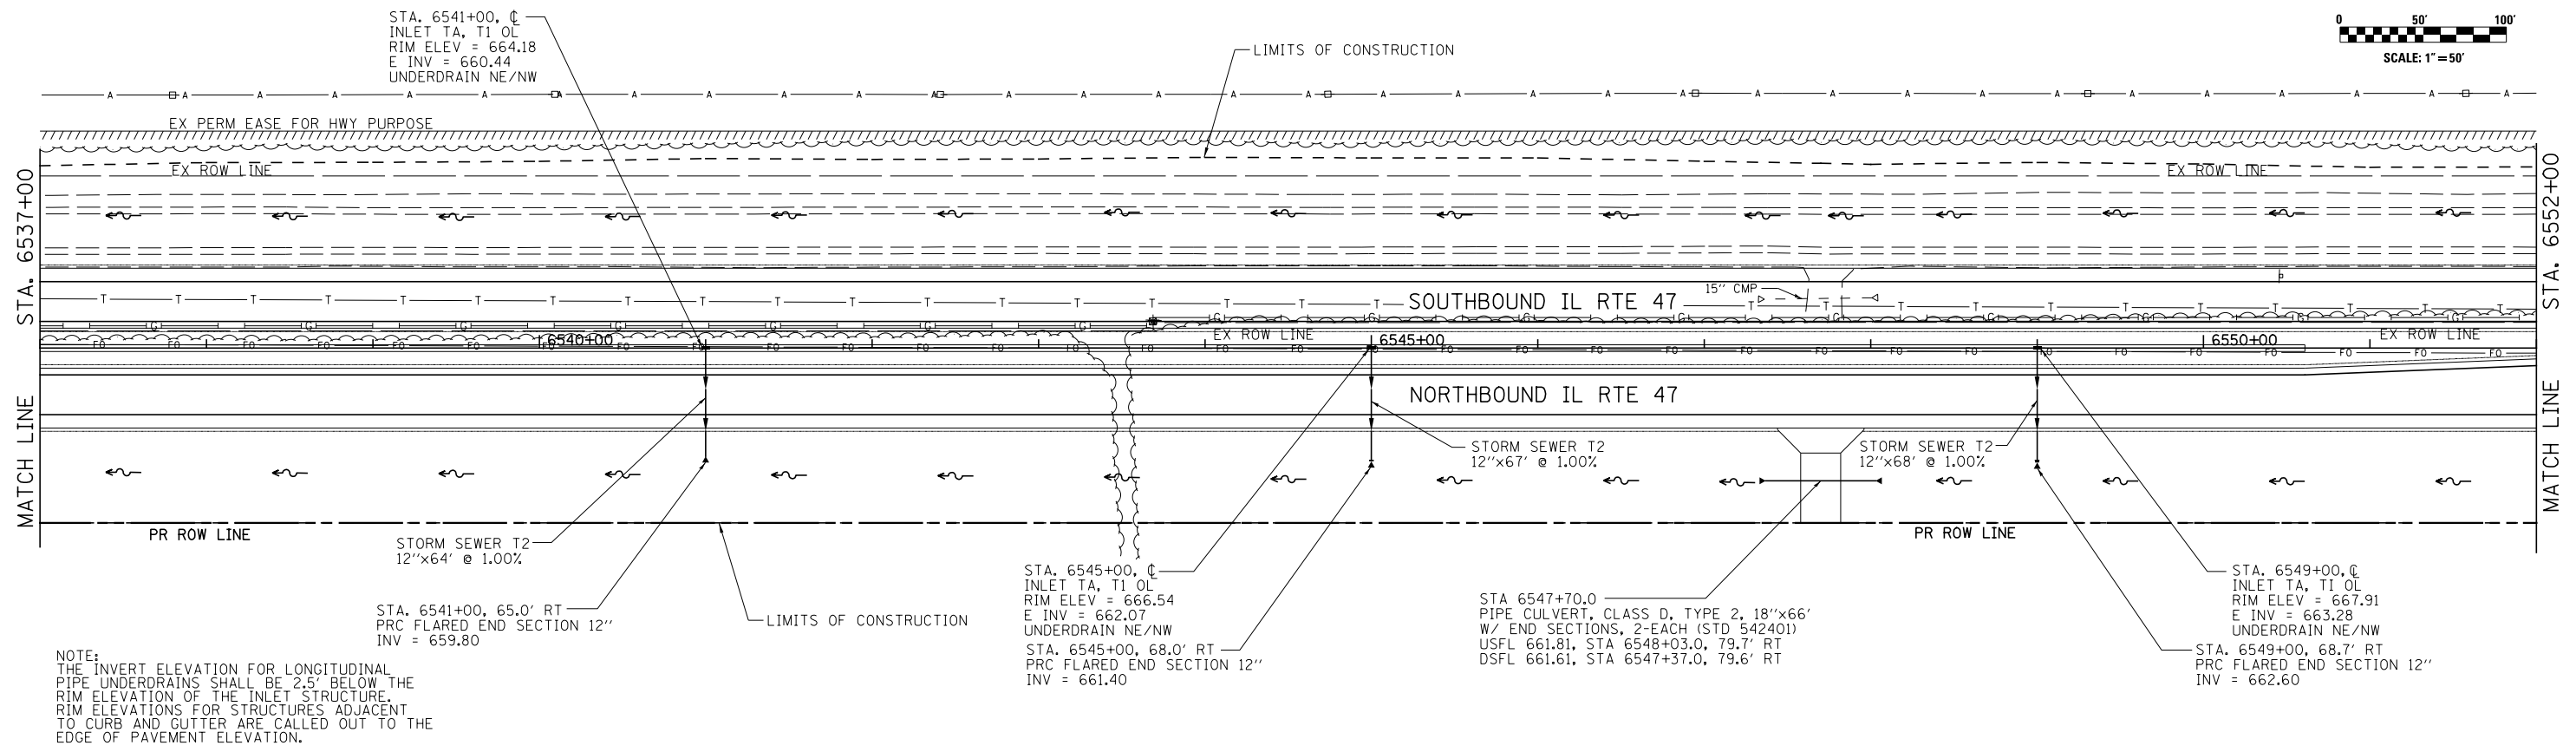

NOTE:  
THE INVERT ELEVATION FOR LONGITUDINAL PIPE UNDERDRAINS SHALL BE 2.5' BELOW THE RIM ELEVATION OF THE INLET STRUCTURE. RIM ELEVATIONS FOR STRUCTURES ADJACENT TO CURB AND GUTTER ARE CALLED OUT TO THE EDGE OF PAVEMENT ELEVATION.

PROFILE	SURVEYED	DATE
	PLOTTED	BY
	GRADES CHECKED	
	STRUCTURE NOTATIONS CHECKED	
	NO.	

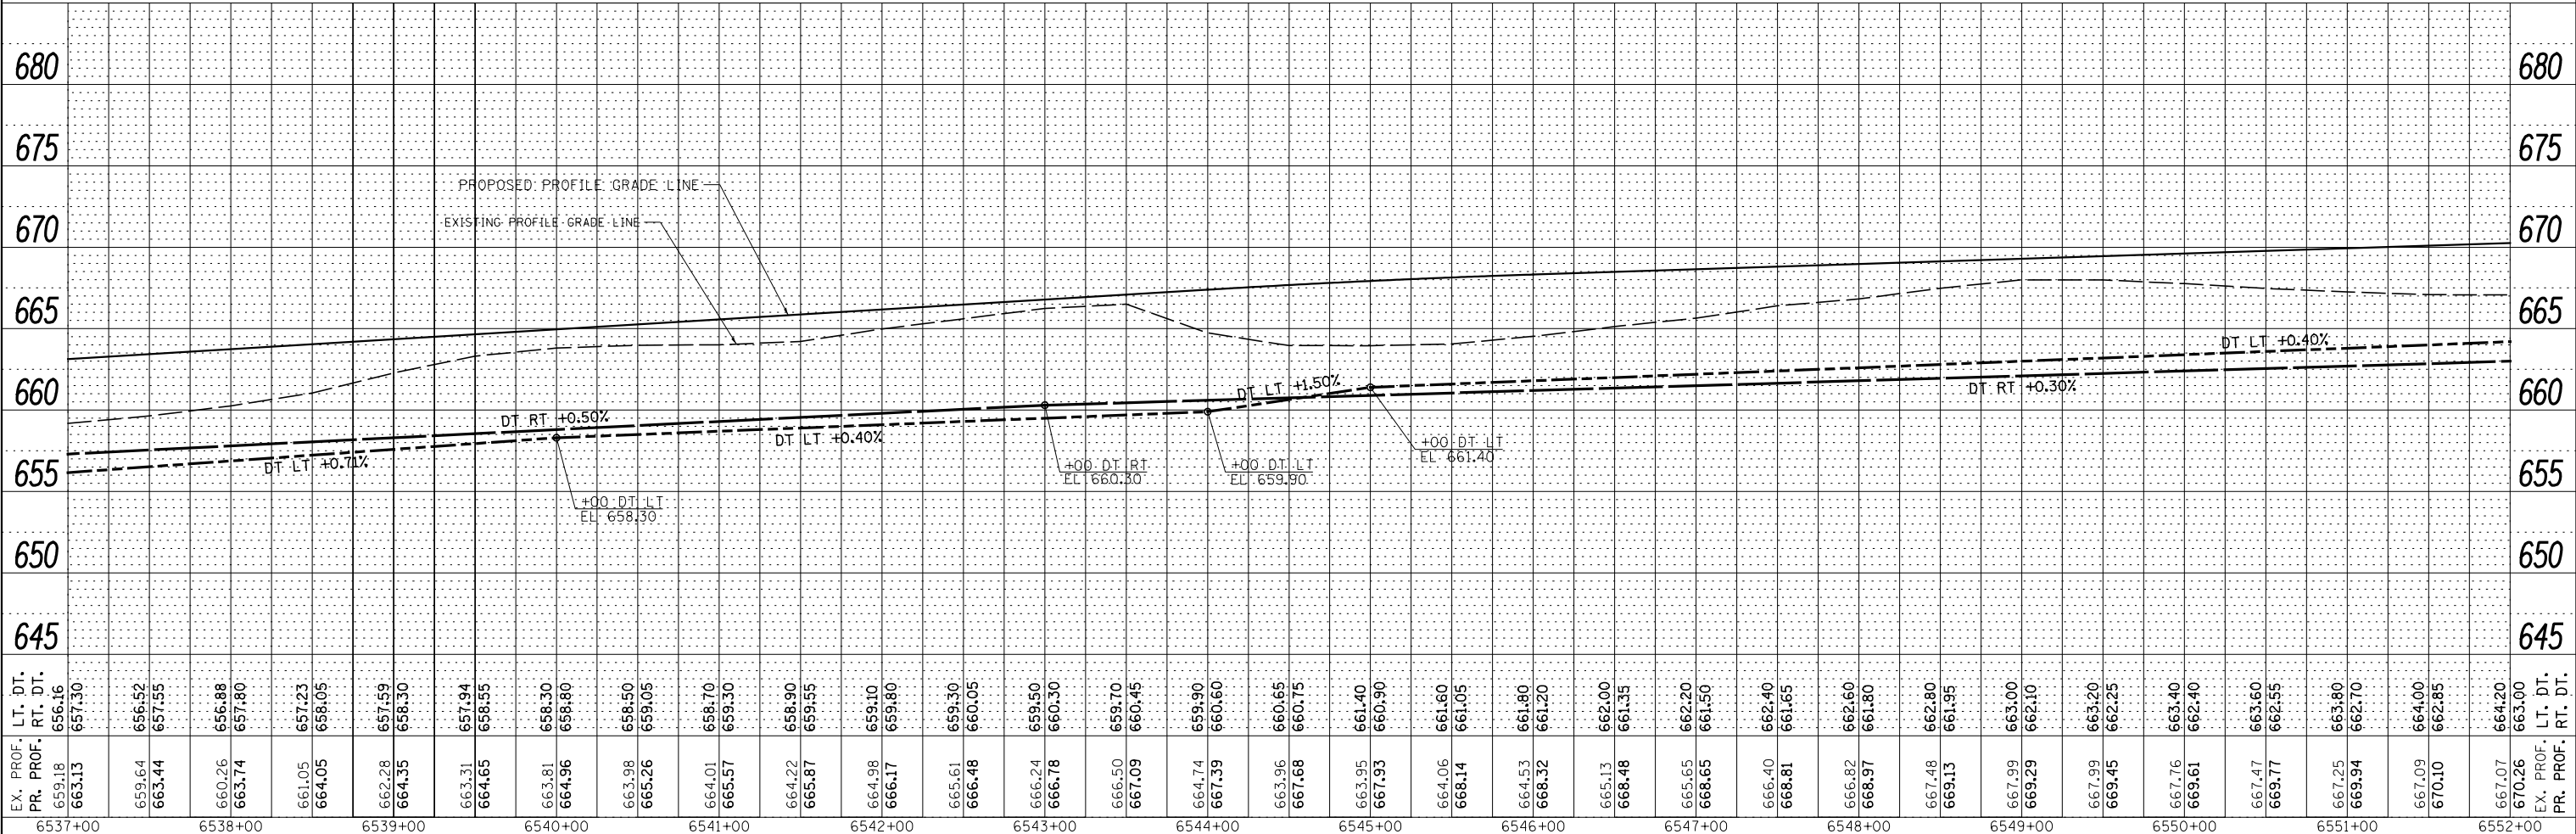

EX. PROF. PR. PROF.	LT. DT. RT. DT.	6537+00	6538+00	6539+00	6540+00	6541+00	6542+00	6543+00	6544+00	6545+00	6546+00	6547+00	6548+00	6549+00	6550+00	6551+00	6552+00	
659.18 663.13	656.16 657.30		659.64 663.44	656.52 657.55	660.26 663.74	657.80 658.10	661.05 664.05	657.23 658.05	662.28 664.35	657.59 658.30	663.31 664.65	657.94 658.55	663.81 664.96	658.30 658.80	663.98 665.26	658.50 659.05	664.01 665.57	658.70 659.30	664.22 665.87	658.90 659.55	664.98 666.17	659.10 659.80	665.61 666.48	659.30 660.05	666.24 666.78	659.50 660.30	666.50 667.09	659.70 660.45	664.74 667.39	659.90 660.60	663.96 667.68	660.65 660.75	663.95 667.93	661.40 660.90	664.06 668.14	661.60 661.05	664.53 668.32	661.80 661.20	665.13 668.48	662.00 661.35	665.65 668.65	661.50	666.40 668.81	662.40 661.65	666.82 668.97	661.60	667.48 669.13	662.80 661.95	667.99 669.29	663.00 662.10	667.99 669.45	663.20 662.25	667.76 669.61	663.40 662.40	667.47 669.77	663.60 662.55	667.25 669.94	663.80 662.70	667.09 670.10	664.00 662.85	667.07 670.26	664.20 663.00
FILE NAME =		USER NAME = bdecreane		DESIGNED - JUR		REVISED -		DRAWN - JUR		REVISED -		CHECKED - GRE		REVISED -		DATE - 7/01/2014		REVISED -		STATE OF ILLINOIS DEPARTMENT OF TRANSPORTATION		IL. RTE. 47 STORM SEWER AND UTILITIES PLAN & PROFILE		SCALE: H=50' V=5'		SHEET 20 OF 39 SHEETS		STA. 6537+00 TO STA. 6552+00		F.A.P. RTE. 326		SECTION (109, 110R-1)		COUNTY KENDALL		TOTAL SHEETS 619		SHEET NO. 260		CONTRACT NO. 66B84		ILLINOIS FED. AID PROJECT																				