
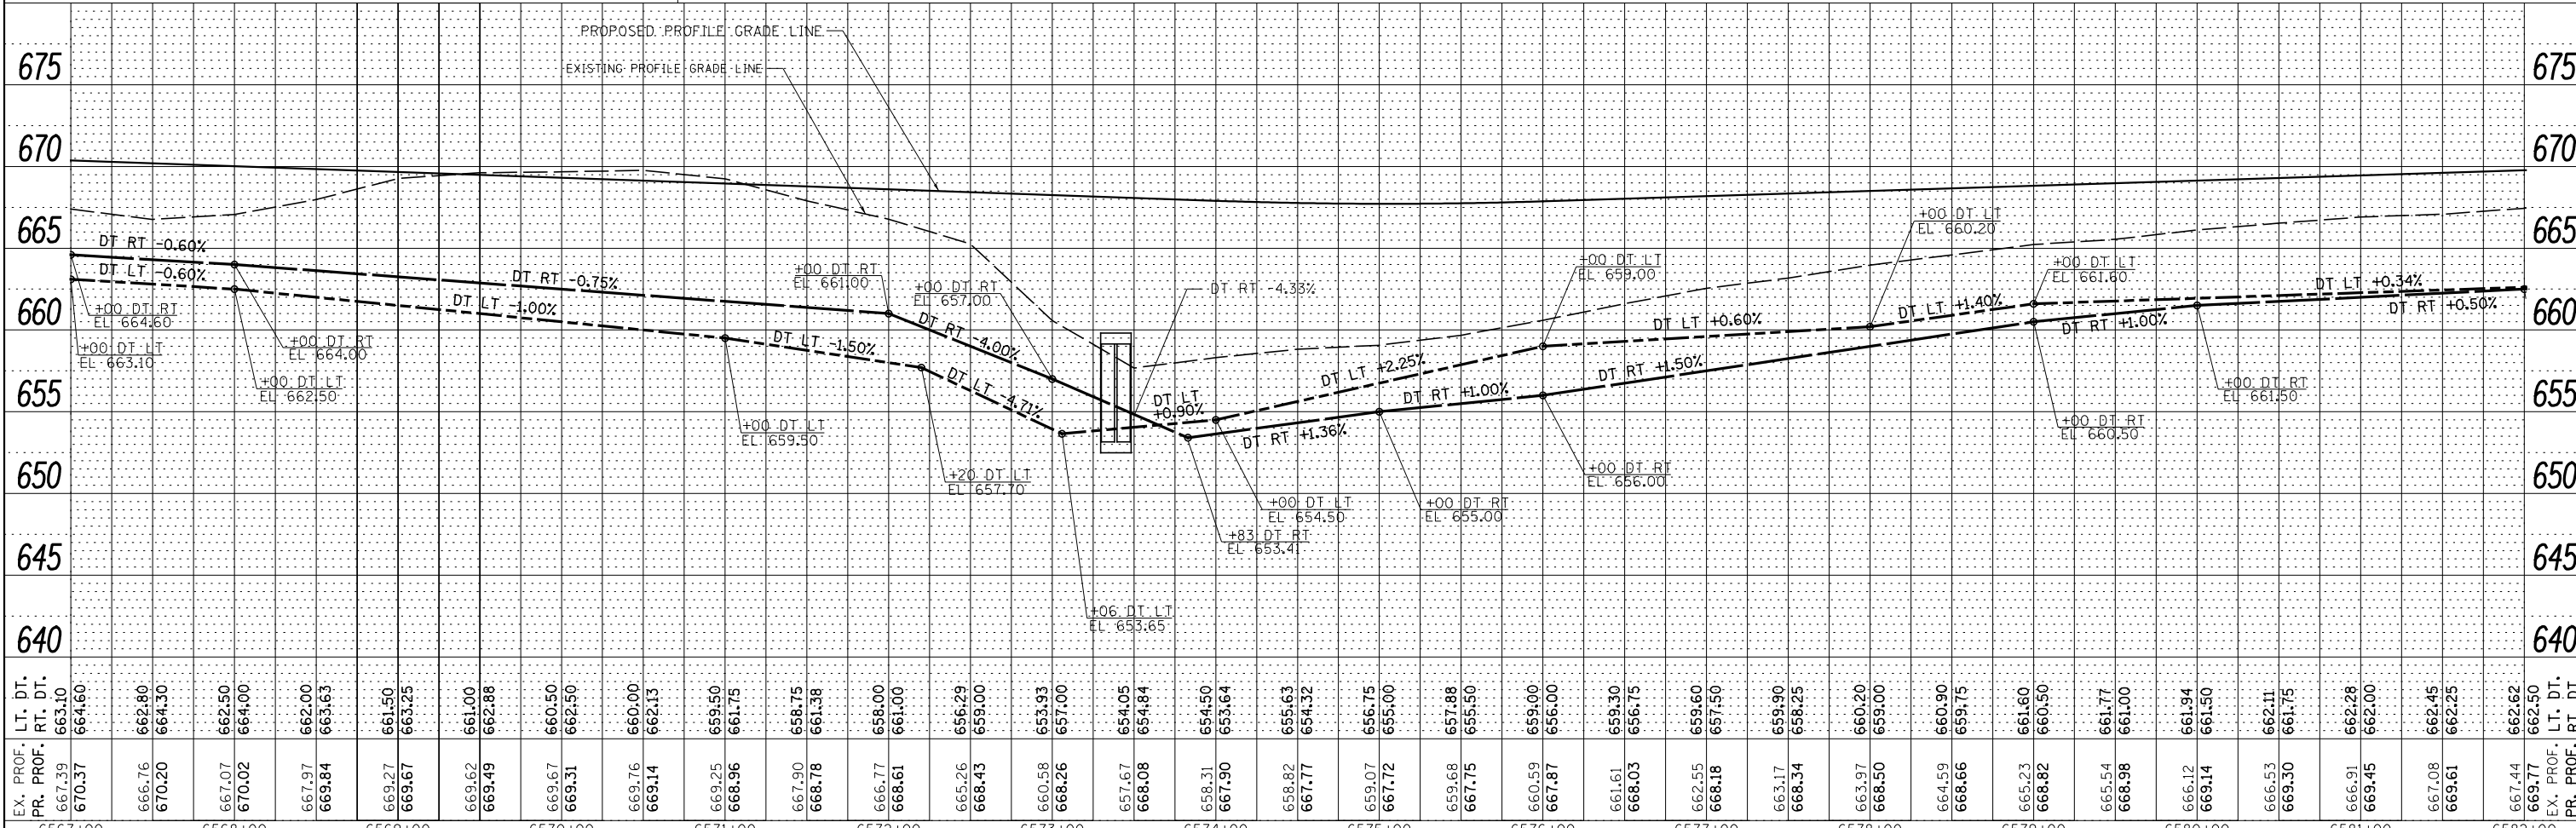


PLAN	SURVEYED	DATE
	PLOTTED	BY
	ALIGNED	
	CHECKED	
	FILE NAME	
	NO.	

PROFILE	SURVEYED	DATE
	PLOTTED	BY
	GRADES CHECKED	
	STRUCTURE NOTATIONS OK'D	
	NO.	

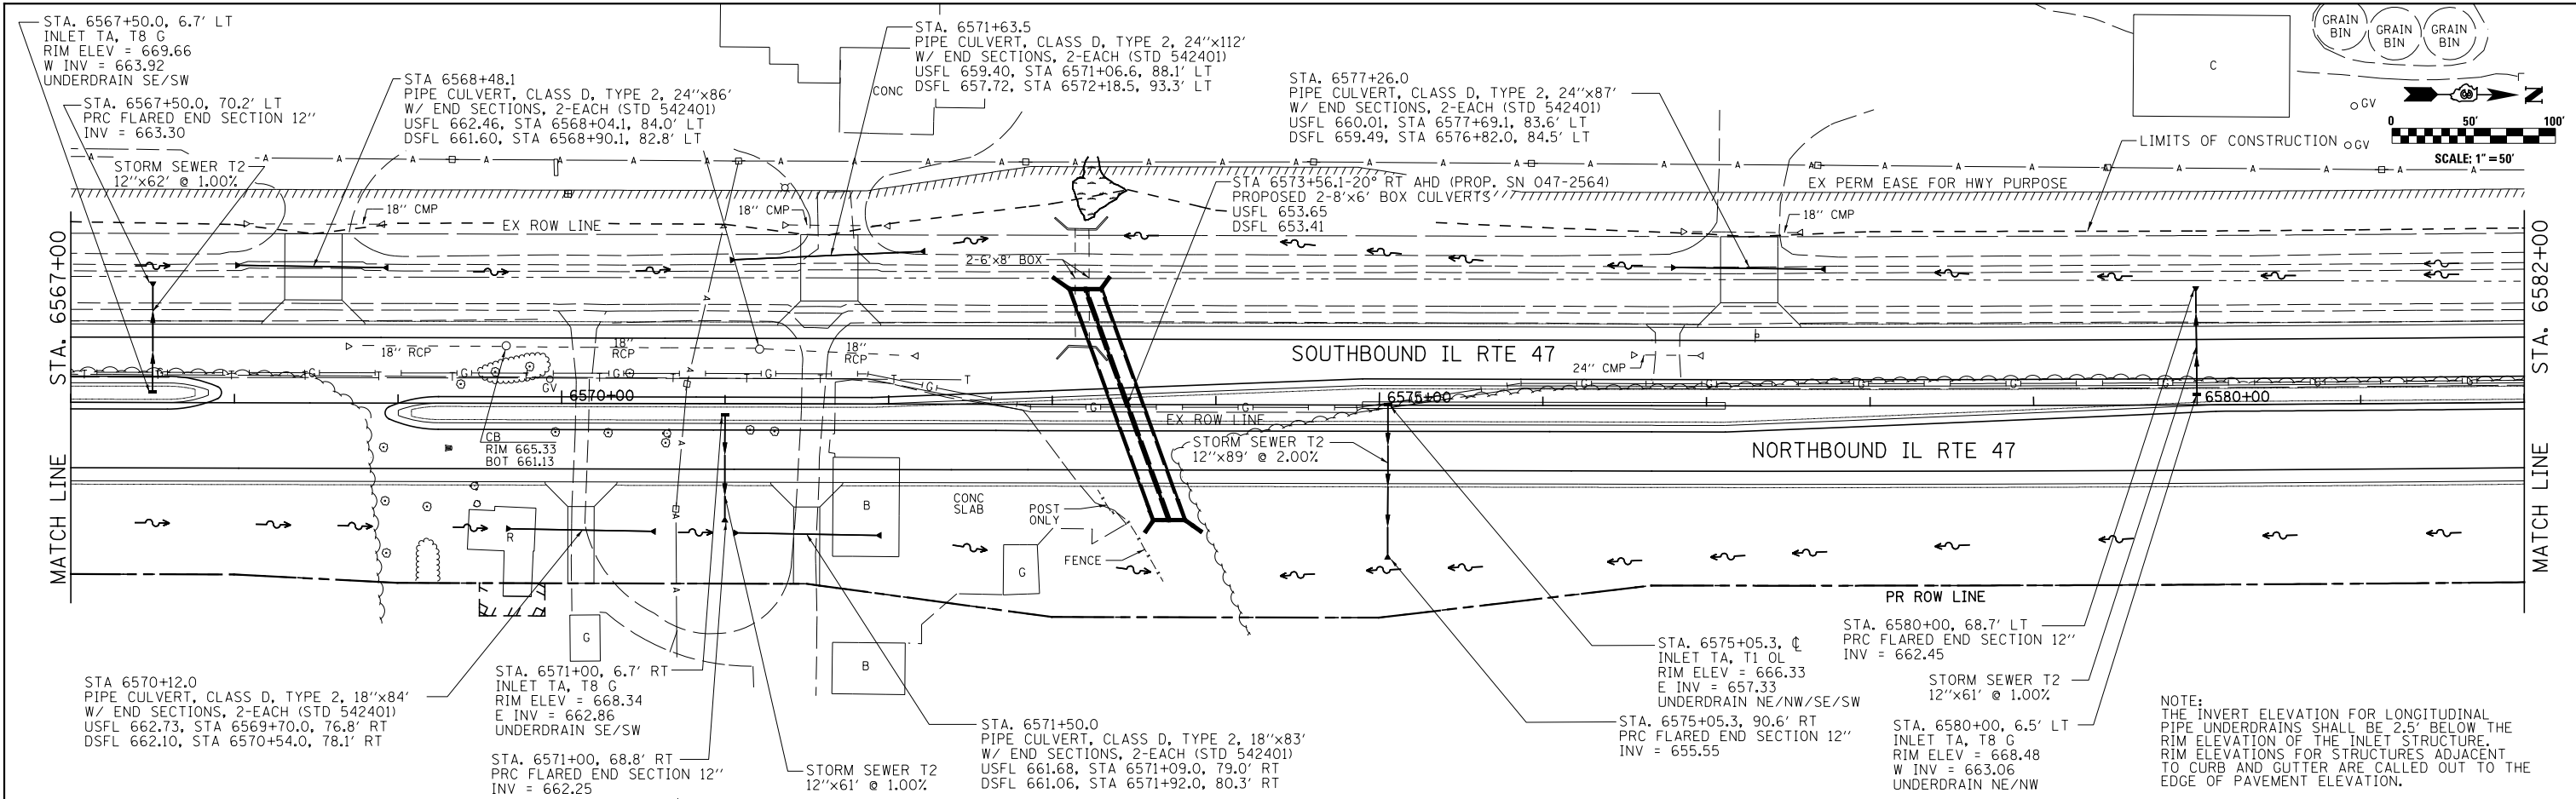

FILE NAME =	USER NAME = bdecreane	DESIGNED -	JJR	REVISED -	
V:\3195\66884 (North Section)\CADD Sheets\0366884-shd-drain-22.dgn		DRAWN -	JJR	REVISED -	
SHT_PLNPROF		CHECKED -	GRE	REVISED -	
		DATE -	7/01/2014	REVISED -	

STATE OF ILLINOIS
DEPARTMENT OF TRANSPORTATION

IL. RTE. 47
STORM SEWER AND UTILITIES PLAN & PROFILE

SCALE: H=50' V=5' SHEET 22 OF 39 SHEETS STA. 6567+00 TO STA. 6582+00

F.A.P. RTE.	SECTION	COUNTY	TOTAL SHEETS	SHEET NO.
326	(109, 110R-1)	KENDALL	619	262
CONTRACT NO. 66B84			ILLINOIS FED. AID PROJECT	