
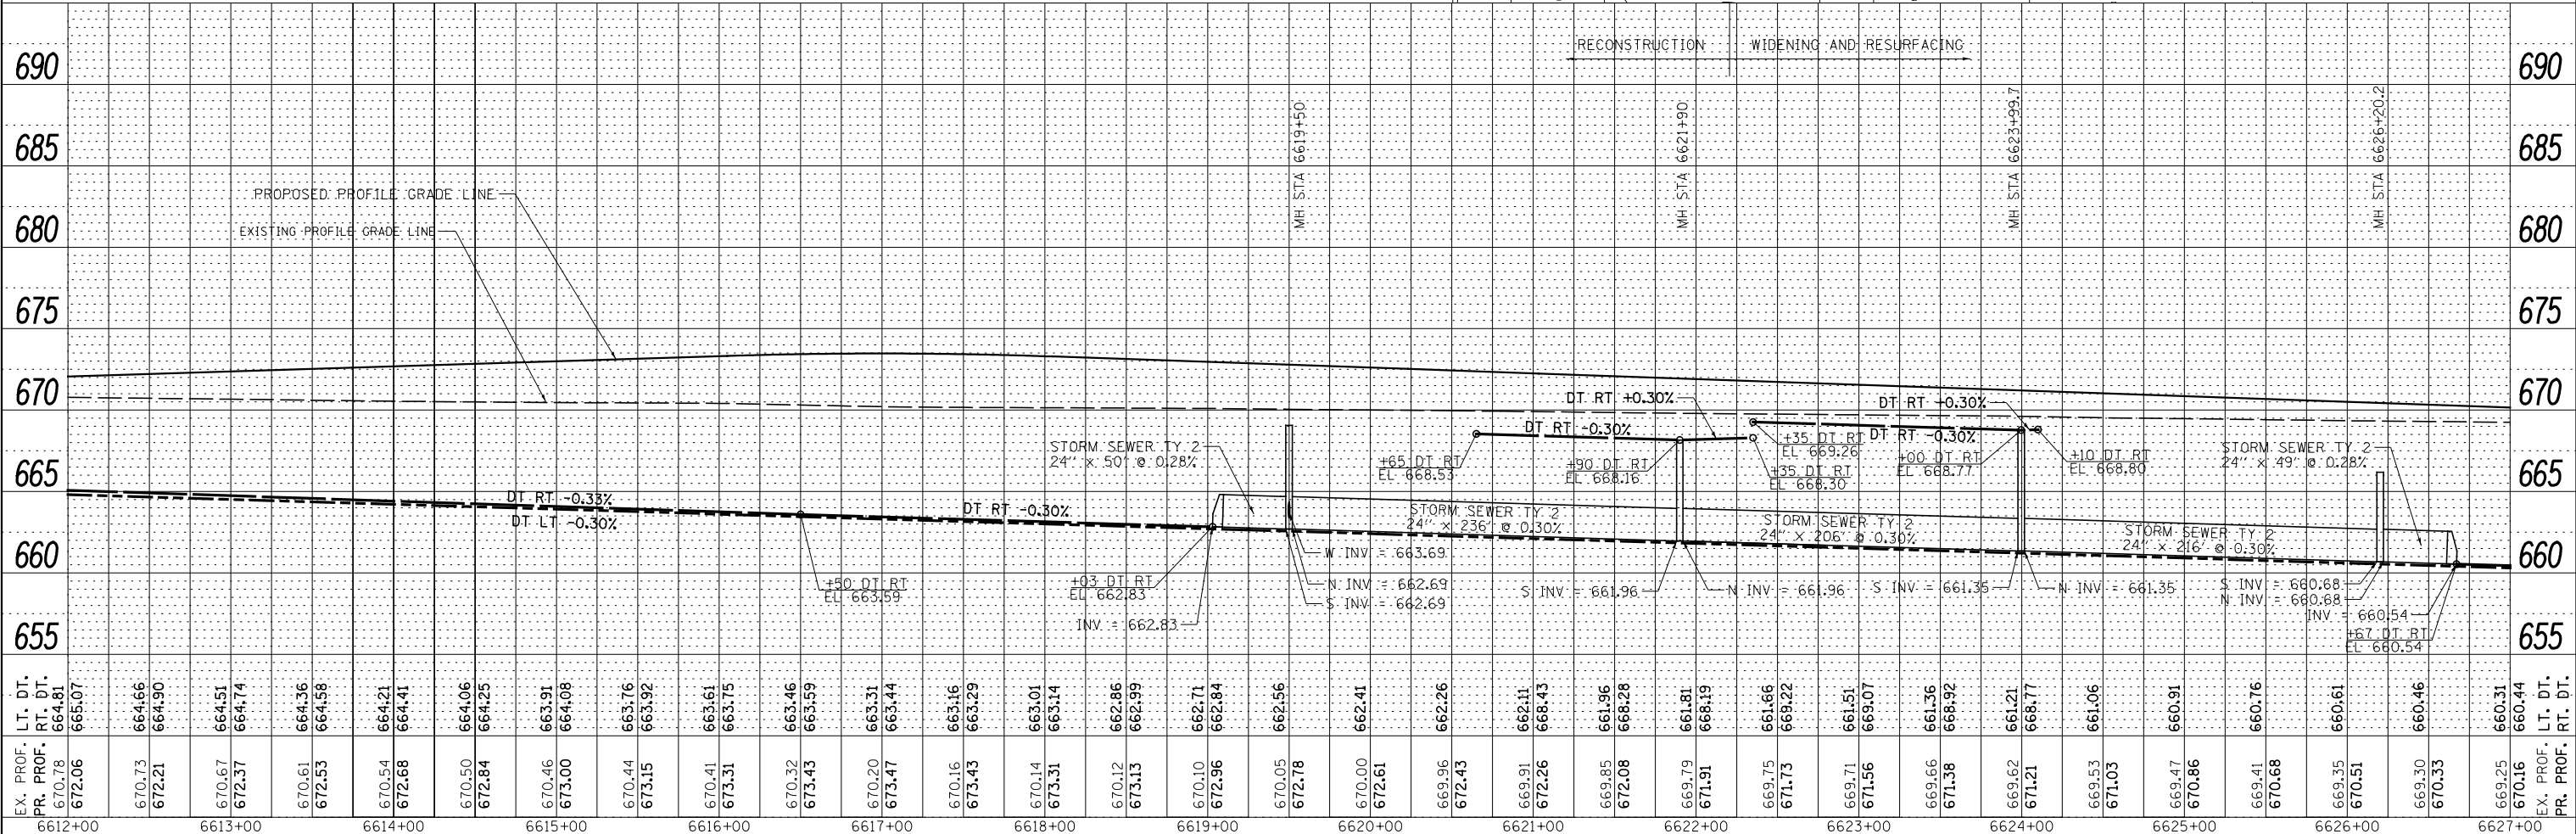


PLAN	SURVEYED	DATE
	PLOTTED	
	ALIGNED	
	CHECKED	
	NO. 1	
	FILE NAME	

PROFILE	SURVEYED	DATE
	PLOTTED	
	GRADES CHECKED	
	STRUCTURE NOTATIONS OK'D	
	NO. 1	
	FILE NAME	

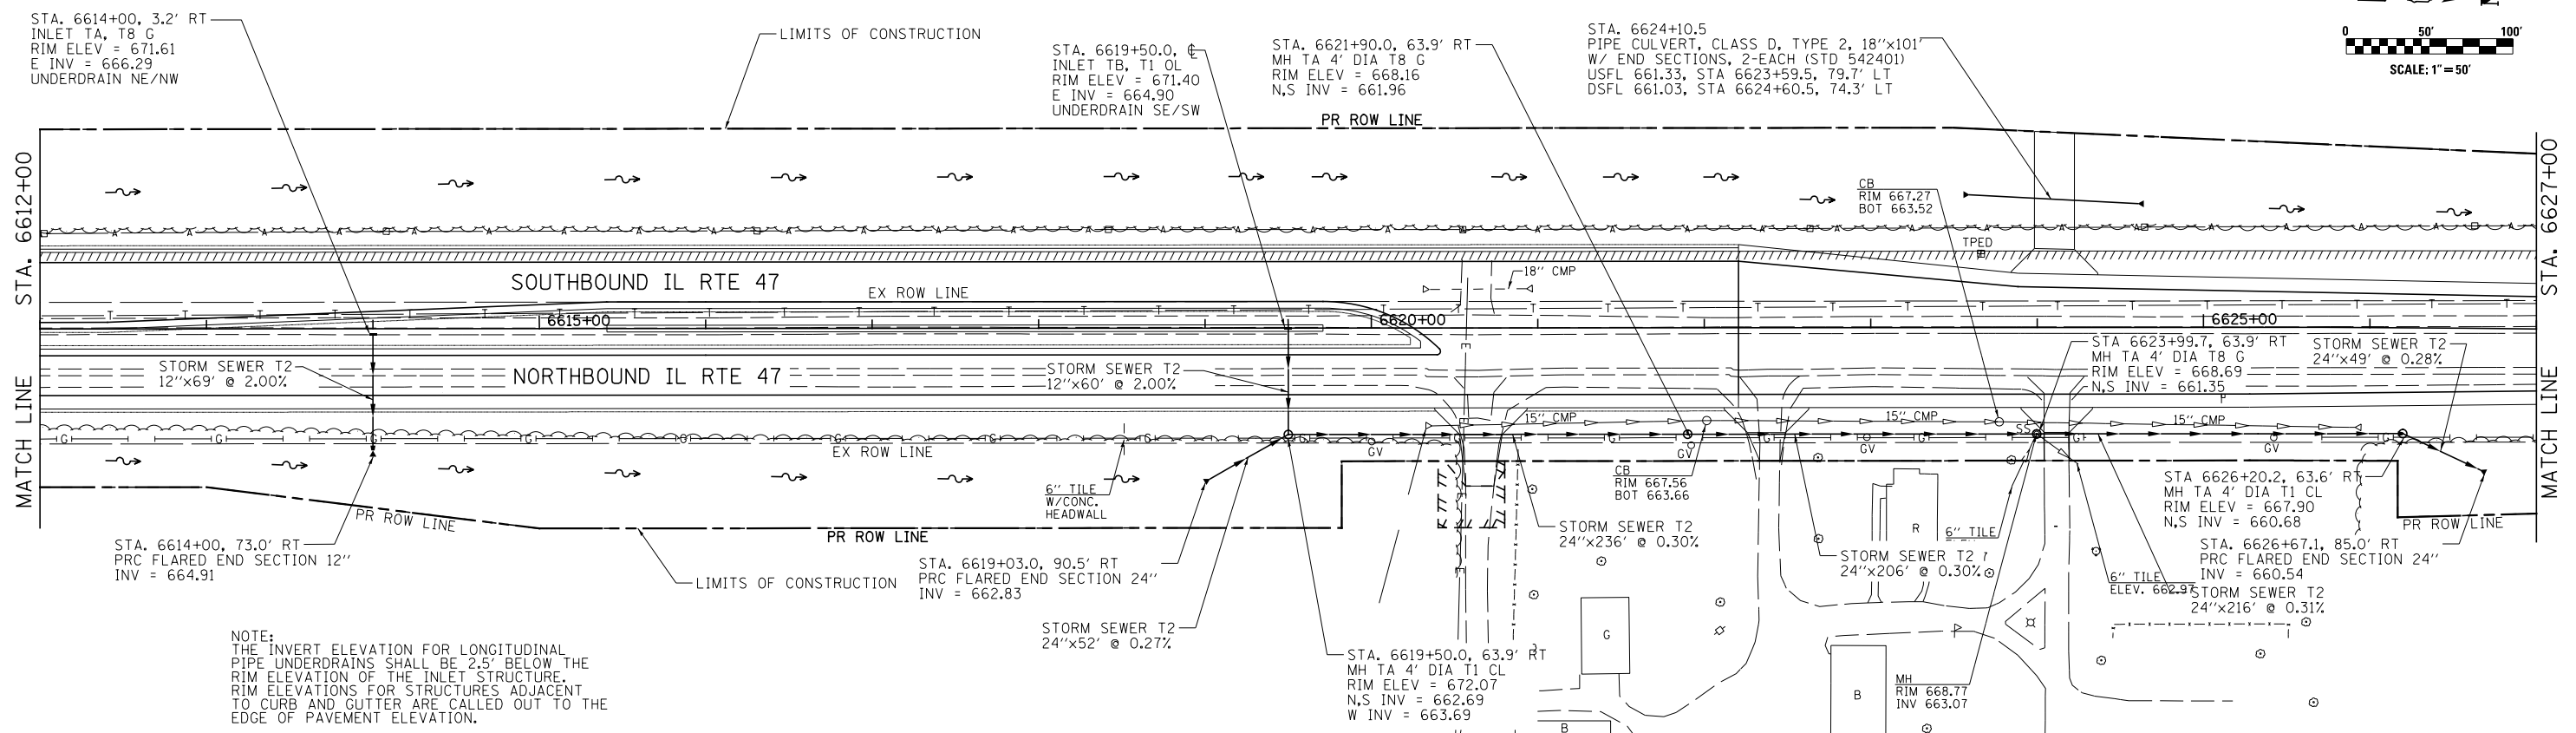

FILE NAME =	USER NAME = bdecreane	DESIGNED -	JJR	REVISED -		F.A.P. RT.	SECTION	COUNTY	TOTAL SHEETS	SHEET NO.
V:\3195\66884 (North Section)\CADD Sheets\0366884-shd-drain-25.dgn		DRAWN -	JJR	REVISED -		326	(109, 110R-1)	KENDALL	619	265
SHT_PLNPRF	PLOT SCALE = 100.0000' / in.	CHECKED -	GRE	REVISED -		CONTRACT NO. 66884		ILLINOIS FED. AID PROJECT		
	PLOT DATE = 7/14/2014	DATE -	7/01/2014	REVISED -		SCALE: H=50' V=5' SHEET 25 OF 39 SHEETS STA. 6612+00 TO STA. 6627+00				

**STATE OF ILLINOIS
DEPARTMENT OF TRANSPORTATION**

**IL. RTE. 47
STORM SEWER AND UTILITIES PLAN & PROFILE**