

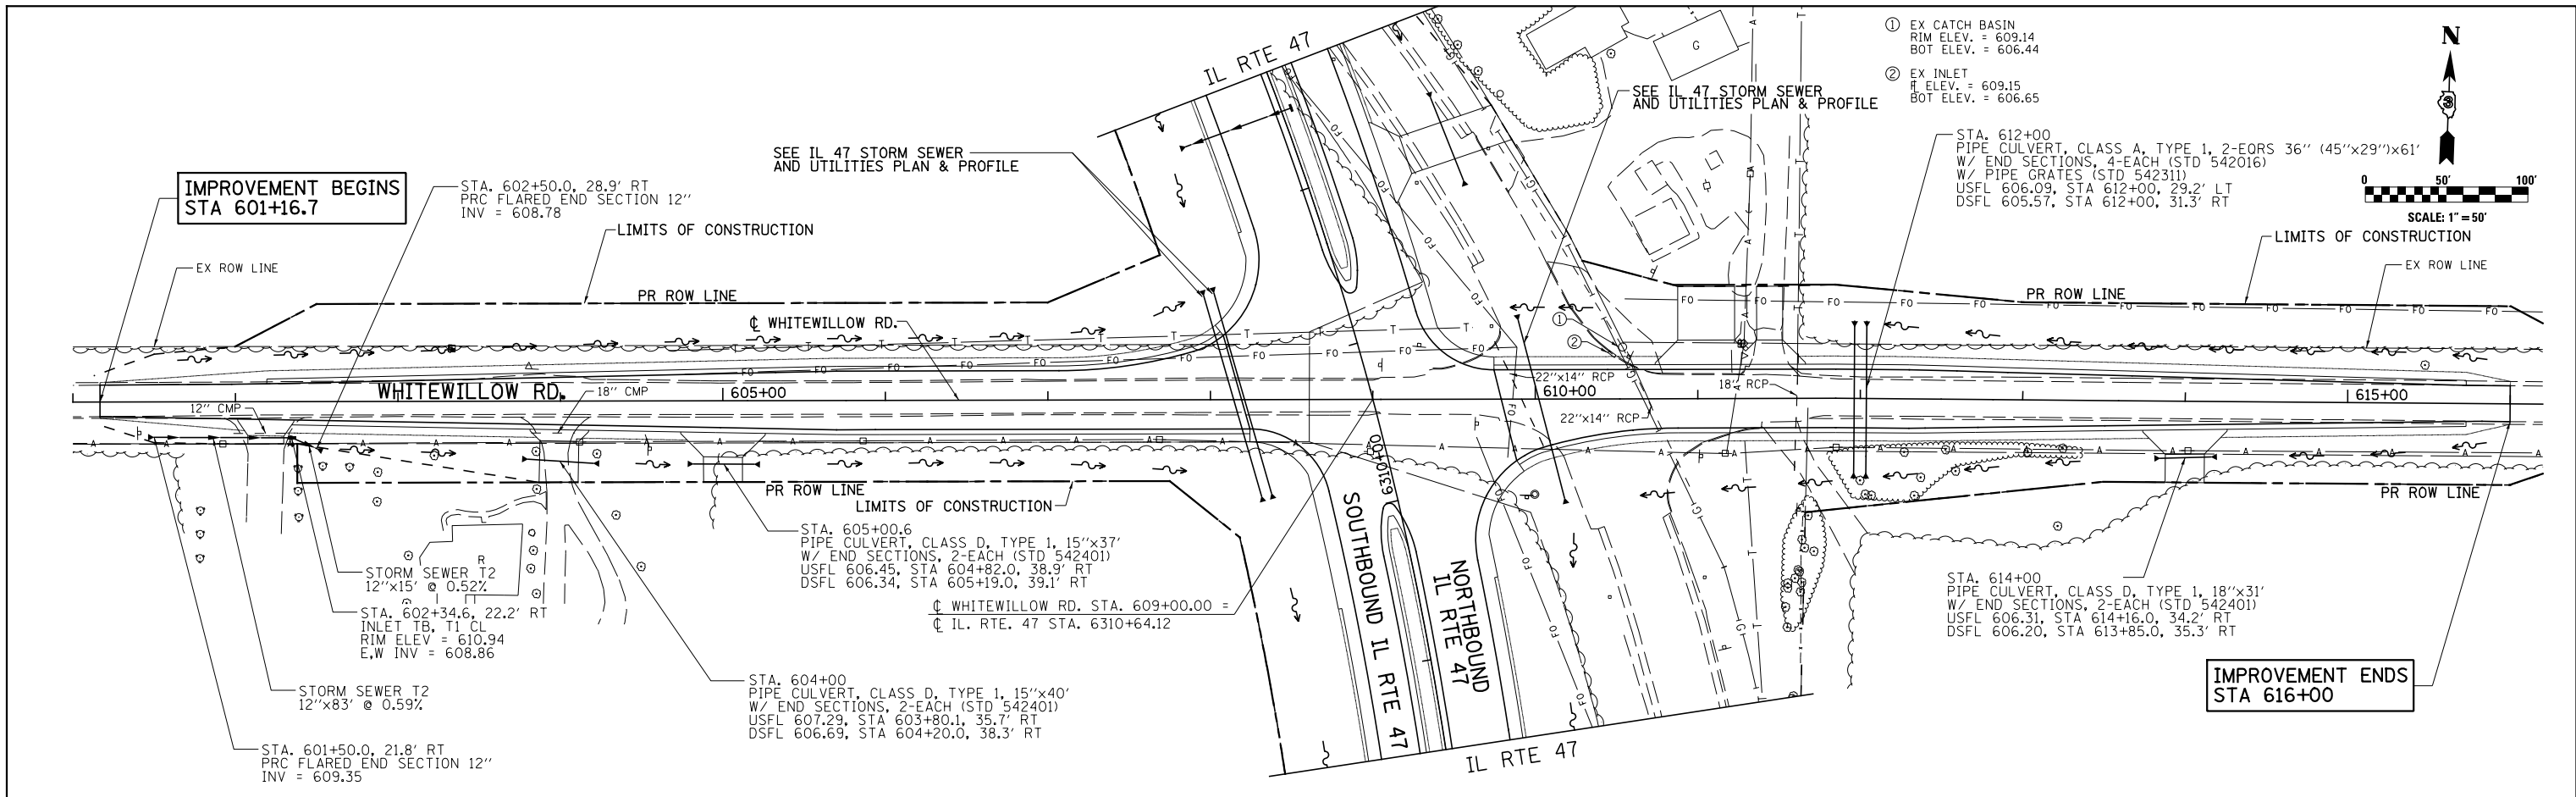


| | |
|-----------------------------|--|
| DATE | |
| BY | |
| PLAN | |
| SURVEYED | |
| PLOTTED | |
| ALIGNMENT CHECKED | |
| GRADES CHECKED | |
| STRUCTURE NOTATIONS CHECKED | |
| NOTE BOOK NO. | |
| FIELD FILE NAME | |

| | |
|-----------------------------|--|
| DATE | |
| BY | |
| PROFILE | |
| SURVEYED | |
| PLOTTED | |
| GRADES CHECKED | |
| STRUCTURE NOTATIONS CHECKED | |
| NOTE BOOK NO. | |
| FIELD FILE NAME | |

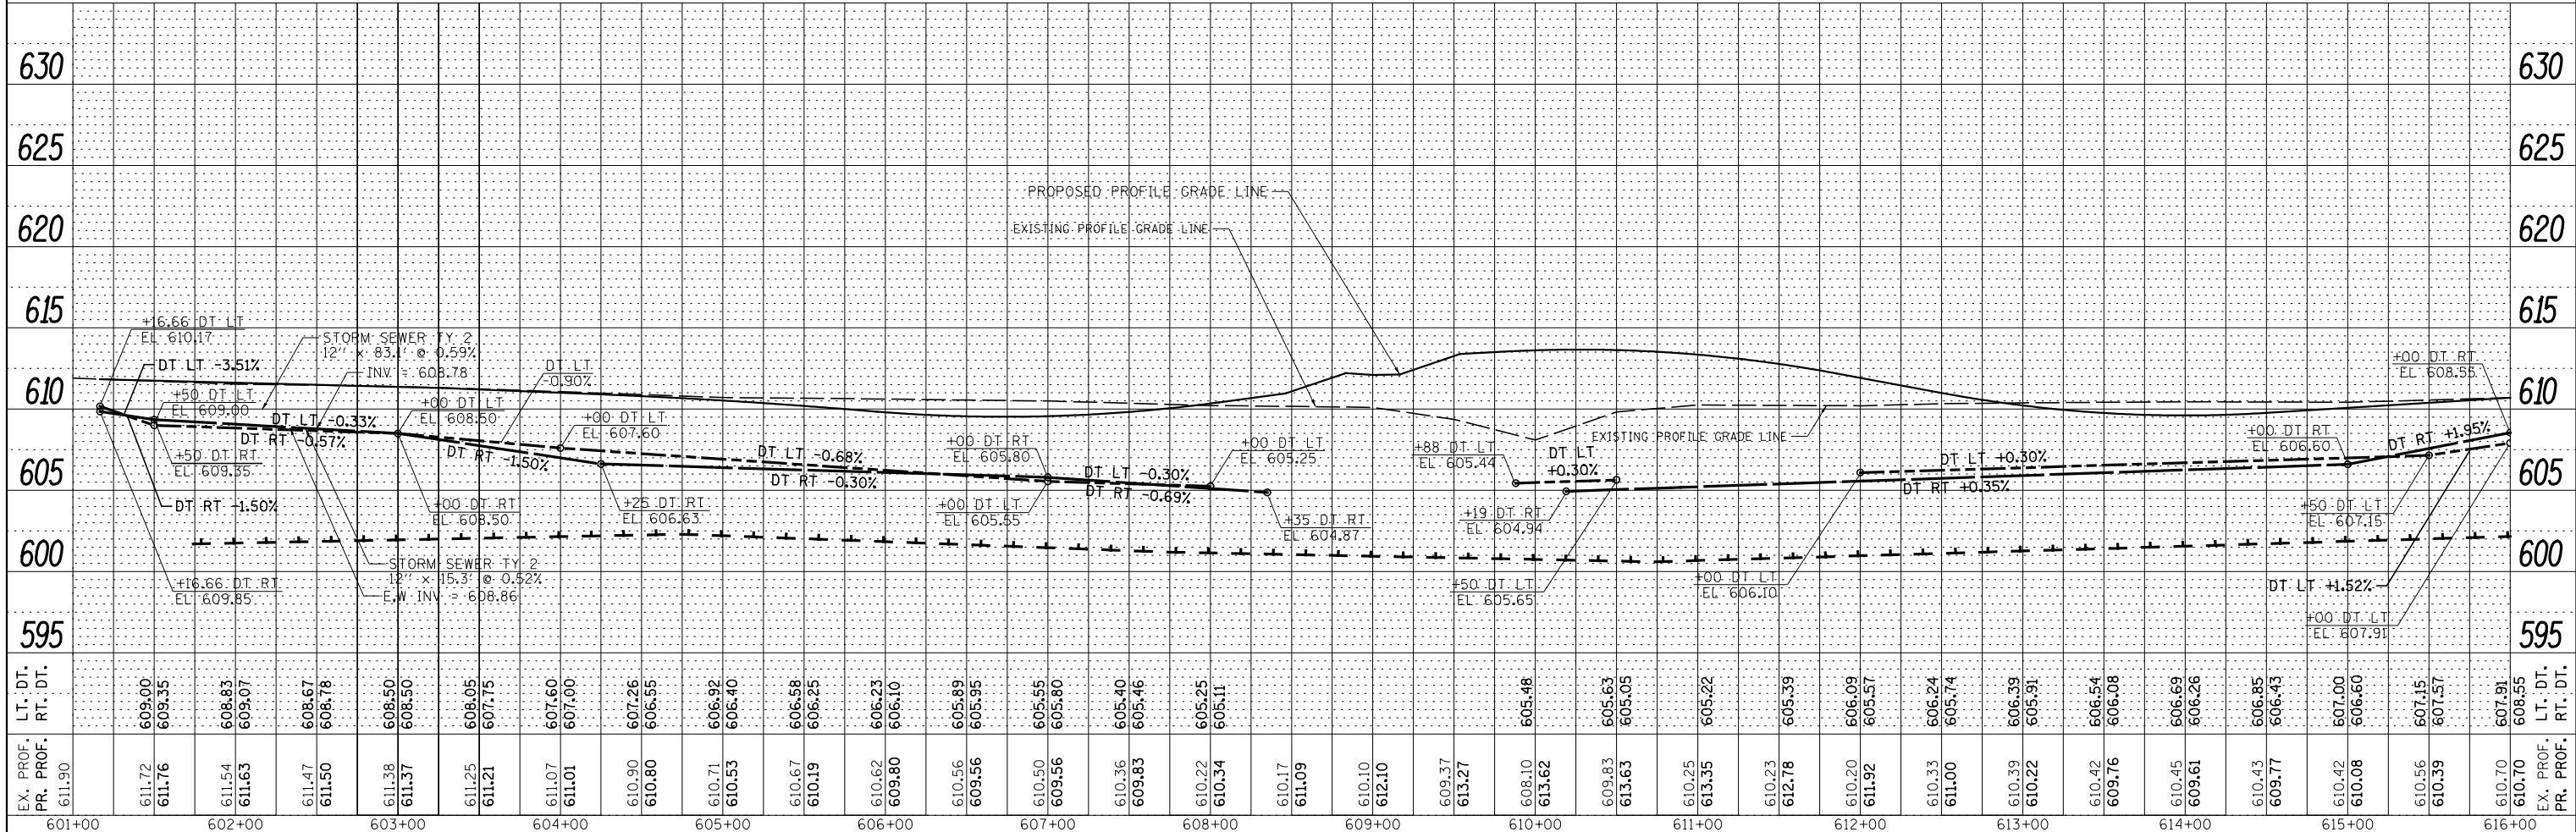

- ① EX CATCH BASIN
RIM ELEV. = 609.14
BOT ELEV. = 606.44
- ② EX INLET
RIM ELEV. = 609.15
BOT ELEV. = 606.65

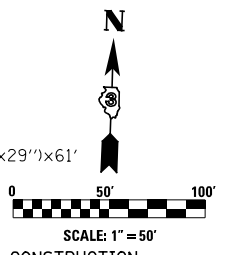

| | | | | | | | | |
|--|------------------------------|------------------|-----------|---------------------------|----------------|---------|--------------|-----------|
| FILE NAME = | USER NAME = bdcraene | DESIGNED - JUR | REVISED - | F.A.P. R.E. | SECTION | COUNTY | TOTAL SHEETS | SHEET NO. |
| V:\3195\66884 (North Section)\CADD Sheets\3366884-shd-drain-27.dgn | | DRAWN - JUR | REVISED - | 326 | (109, 110IR-1) | KENDALL | 619 | 267 |
| SHT_PLNPROF | PLOT SCALE = 100.0000' / in. | CHECKED - GRE | REVISED - | CONTRACT NO. 66884 | | | | |
| | PLOT DATE = 7/14/2014 | DATE - 7/01/2014 | REVISED - | ILLINOIS FED. AID PROJECT | | | | |

**STATE OF ILLINOIS
DEPARTMENT OF TRANSPORTATION**

**WHITEWILLOW RD.
STORM SEWER AND UTILITIES PLAN & PROFILE**

SCALE: H=50 V=5 SHEET 27 OF 39 SHEETS STA. 601+00 TO STA. 616+00