


PLAN	SURVEYED	DATE
NOTE BOOK NO.	PLOTTED	
	CHECKED	
	BY	
	FILE NAME	

PROFILE	SURVEYED	DATE
NOTE BOOK NO.	PLOTTED	
	CHECKED	
	BY	
	NOT THIS COPY	

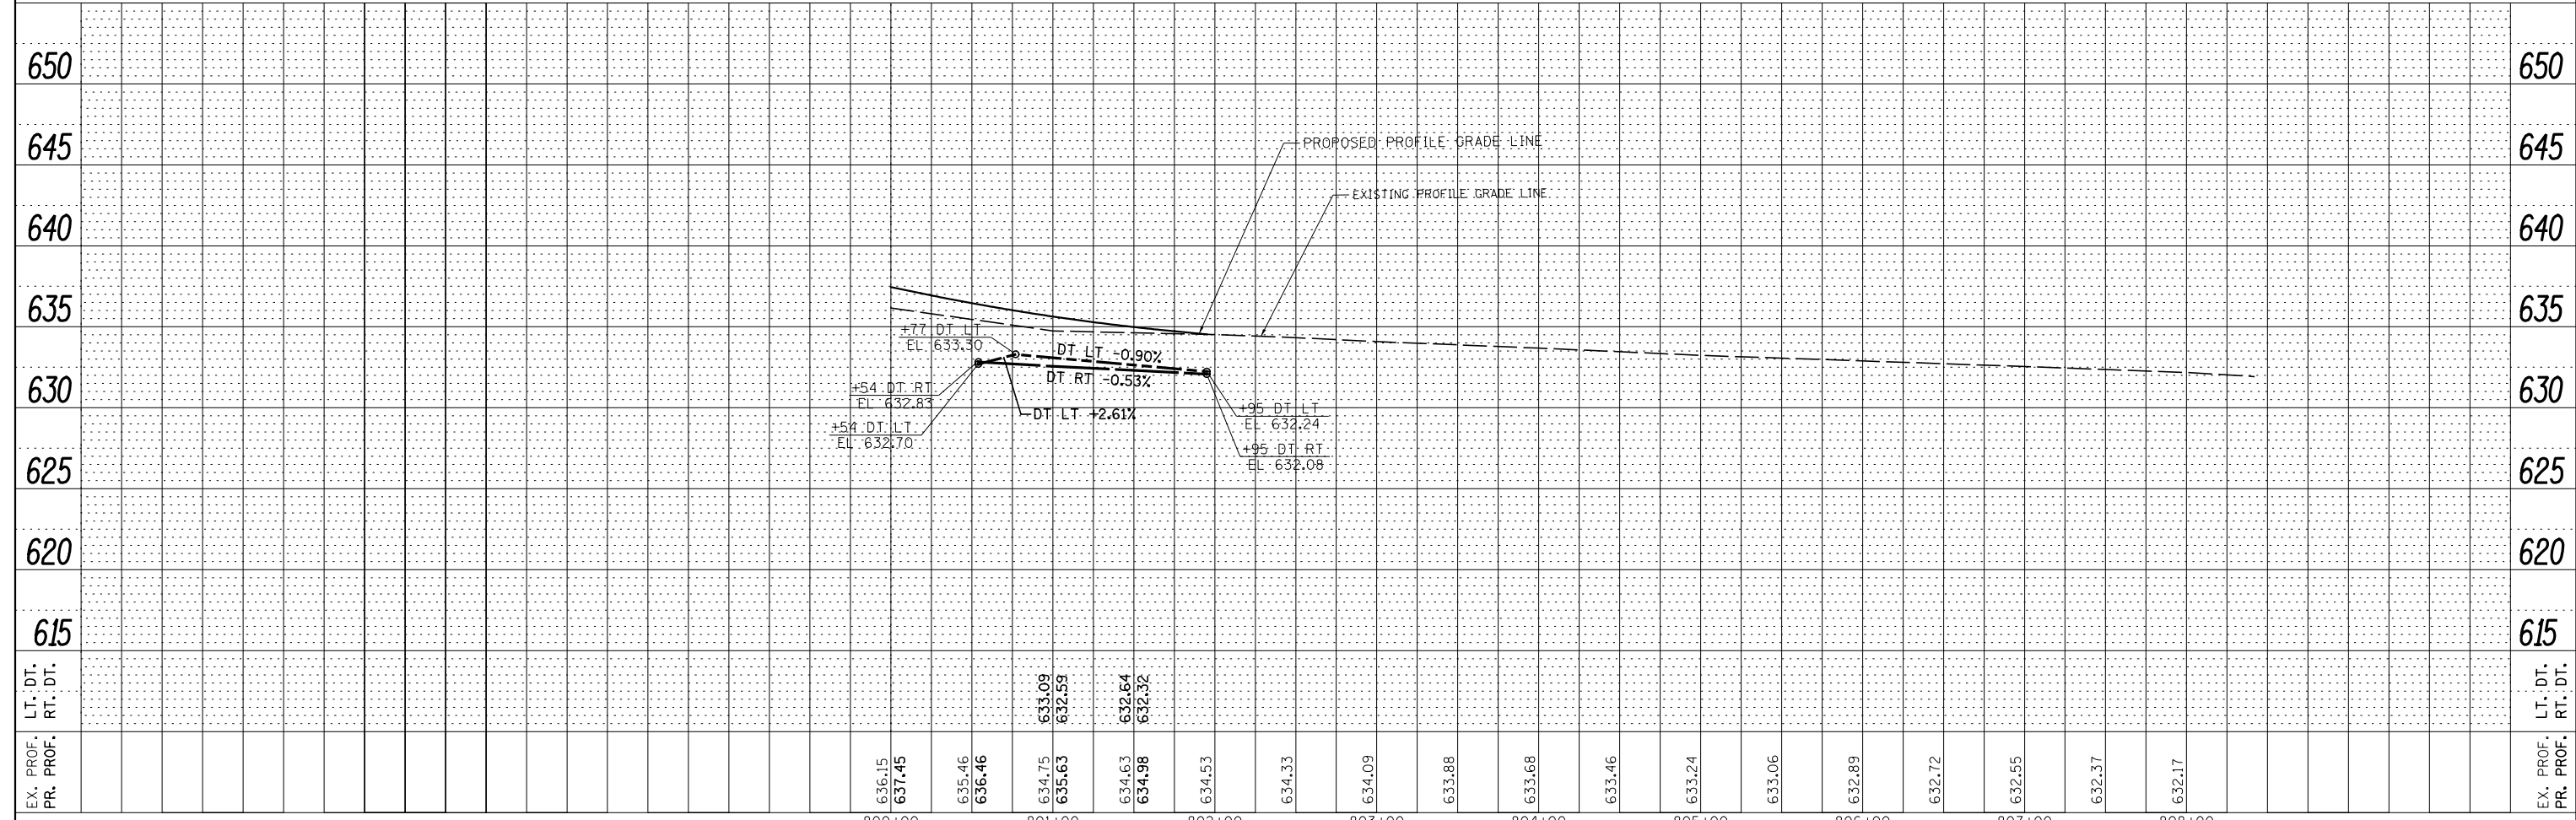

FILE NAME =	USER NAME = bdecreane	DESIGNED - JUR	REVISED -	<b>STATE OF ILLINOIS DEPARTMENT OF TRANSPORTATION</b>	<b>QUARRY RD. STORM SEWER AND UTILITIES PLAN &amp; PROFILE</b>	F.A.P. RTE.	SECTION	COUNTY	TOTAL SHEETS	SHEET NO.
V:\3195\66884 (North Section)\CADD Sheets\0366884-shr-drain-29.dgn	PLOT SCALE = 100.0000' / 1"	DRAWN - JUR	REVISED -			326	(109, 110)R-1	KENDALL	619	269
SHT_PLNPROF	PLOT DATE = 7/14/2014	CHECKED - GRE	REVISED -			CONTRACT NO. 66884				
		DATE - 7/01/2014	REVISED -			ILLINOIS FED. AID PROJECT				