
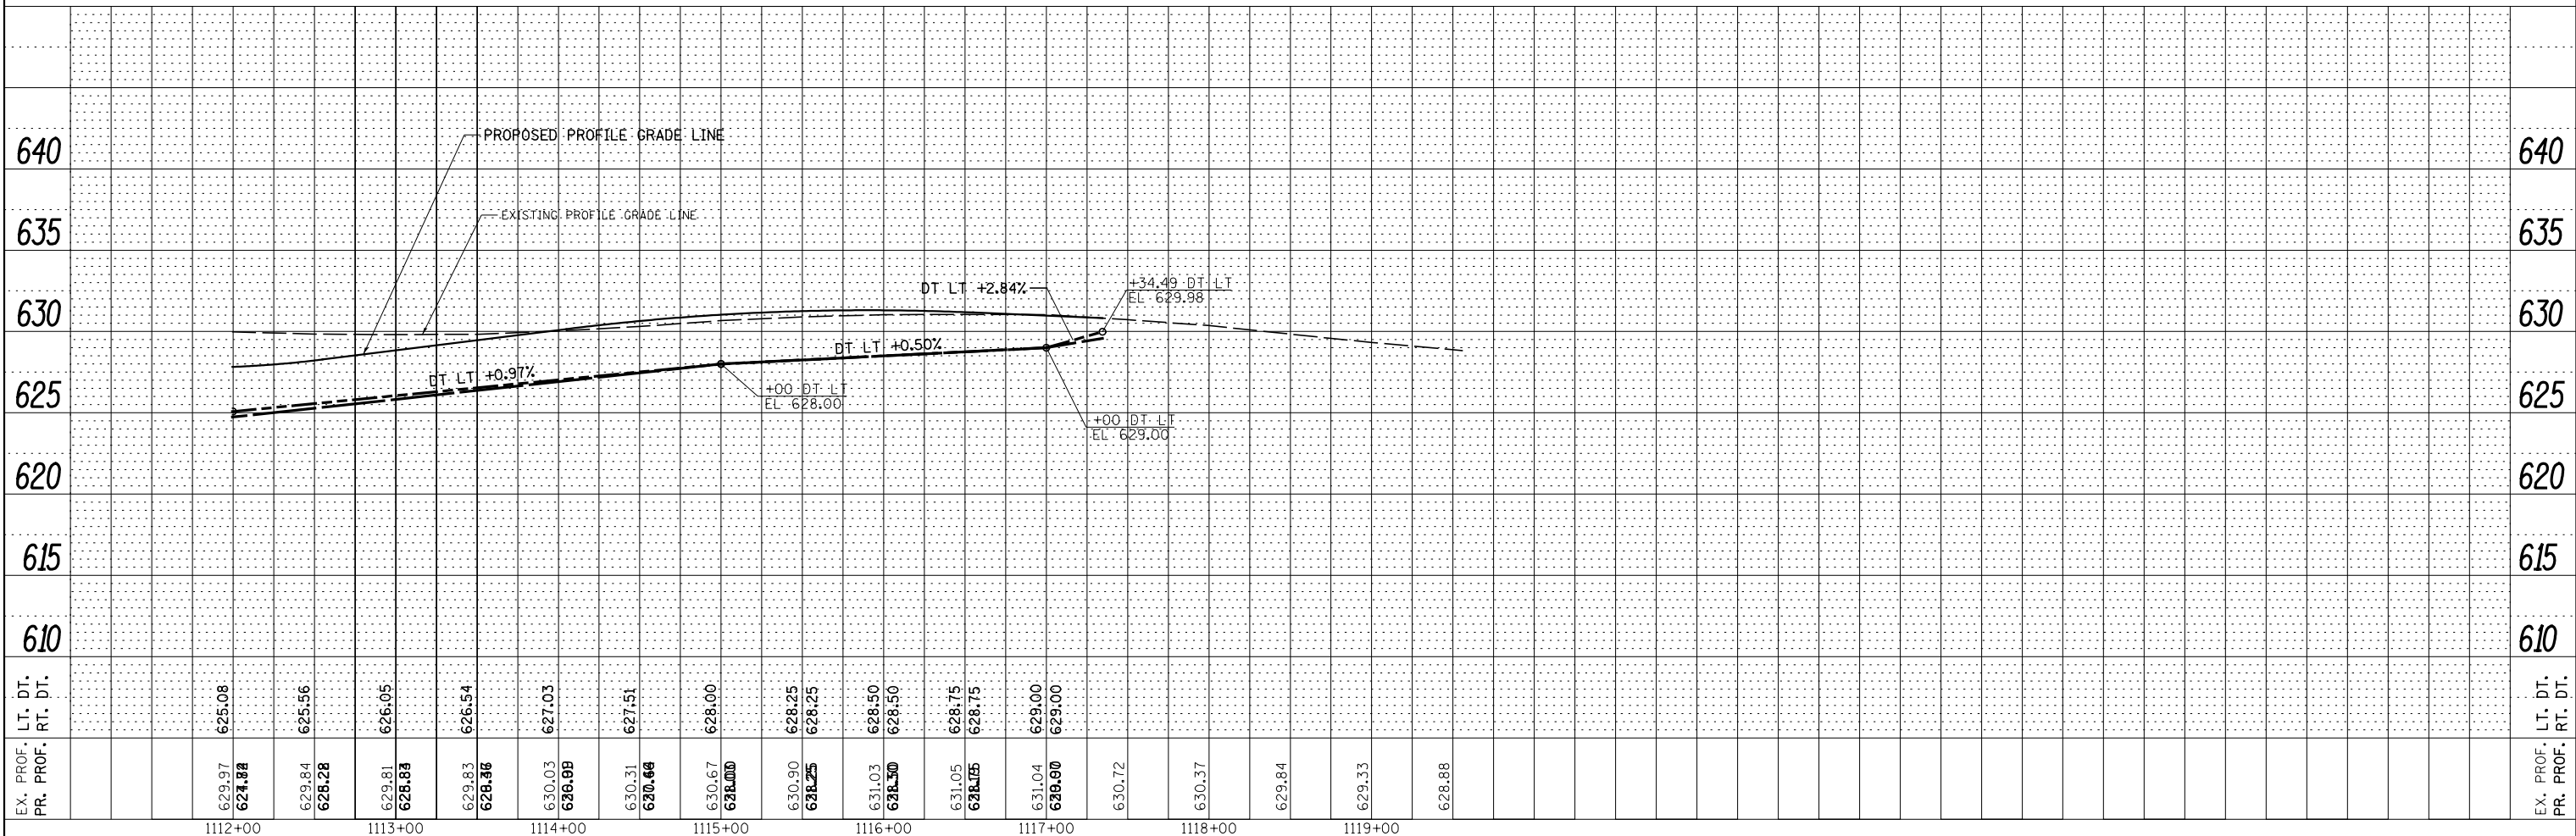
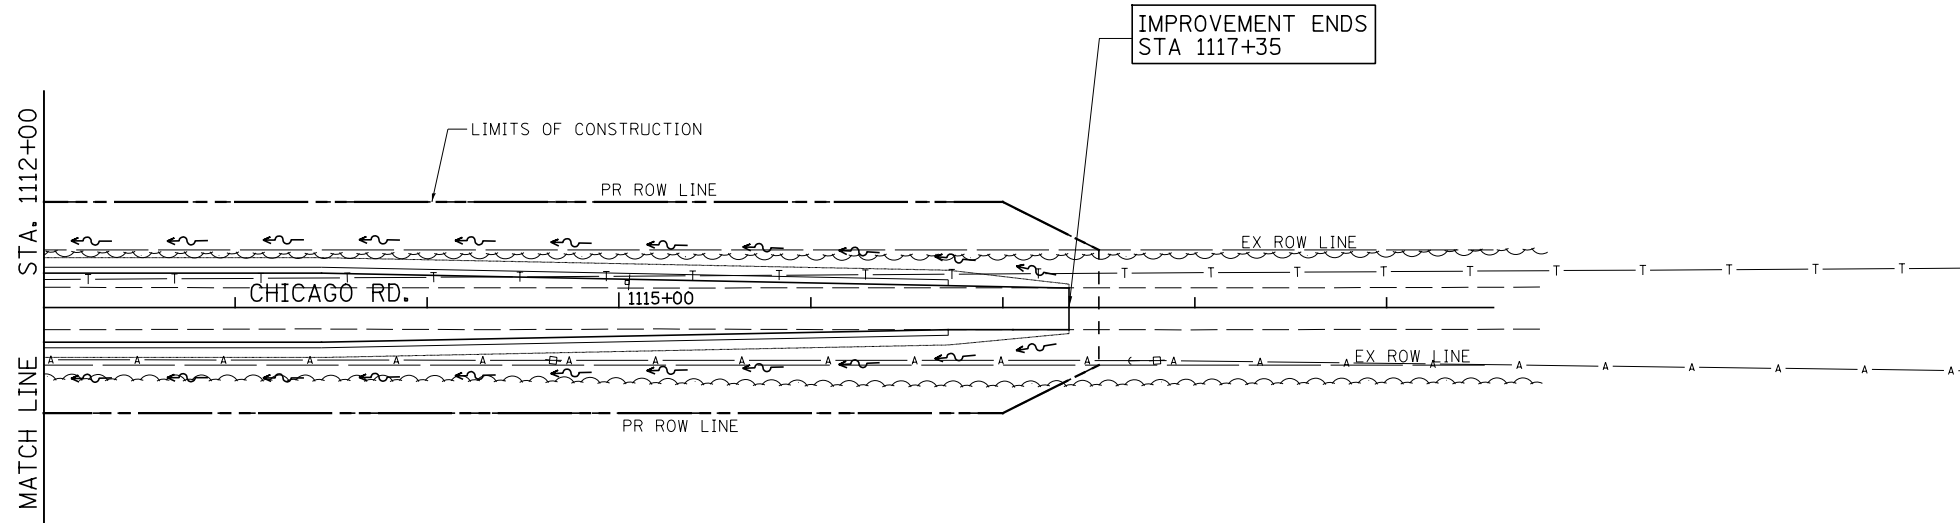


PLAN	SURVEYED	DATE
	PLOTTED	
	ALIGNED	
	CHECKED	
	FILED	
	NO.	

PROFILE	SURVEYED	DATE
	PLOTTED	
	GRADES CHECKED	
	STRUCTURE NOTATIONS CHECKED	
	NO.	

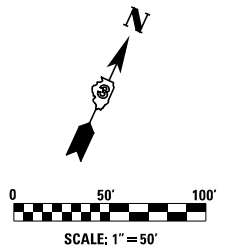

FILE NAME =	USER NAME = bdecaene	DESIGNED - JUR	REVISED -	<b>STATE OF ILLINOIS DEPARTMENT OF TRANSPORTATION</b>	<b>CHICAGO RD. STORM SEWER AND UTILITIES PLAN &amp; PROFILE</b>	F.A.P. RTE.	SECTION	COUNTY	TOTAL SHEETS	SHEET NO.	
V:\3195\66884 (North Section)\CADD Sheets\0366884-shr-drain-34.dgn	DRAWN - JUR	REVISED -	326			(109, 110)R-1	KENDALL	619	274		
SHT_PLNPROF	PLOT SCALE = 100.0000' / in.	CHECKED - GRE	REVISED -			CONTRACT NO. 66884					
	PLOT DATE = 7/14/2014	DATE - 7/01/2014	REVISED -			ILLINOIS FED. AID PROJECT					

SCALE: H=50 V=5 SHEET 34 OF 39 SHEETS STA. 1112+00 TO STA. 1119+00