
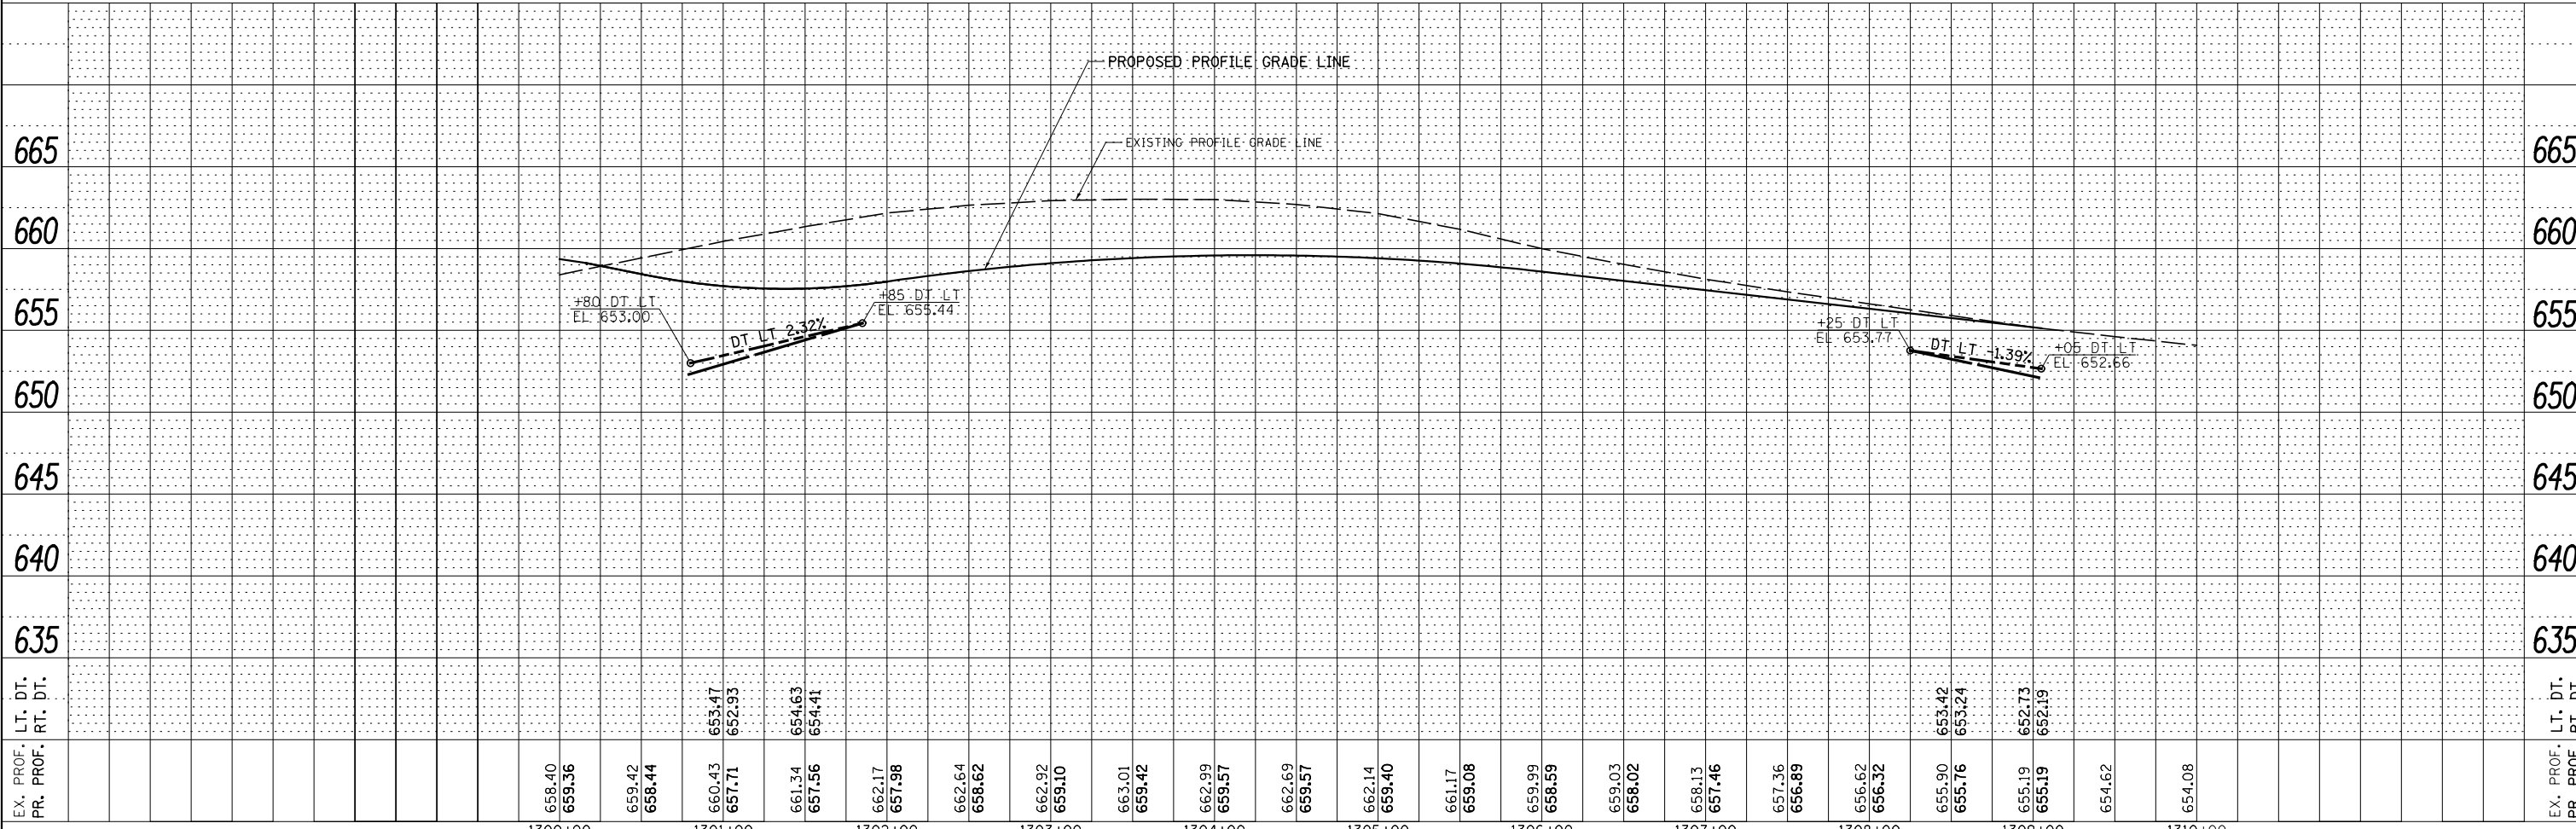


PLAN	SURVEYED	DATE
	PLOTTED	
	ALIGNED	
	CHECKED	
	CADD FILE NAME	
	NO.	
	BY	

PROFILE	SURVEYED	DATE
	PLOTTED	
	GRADES CHECKED	
	STRUCTURE NOTATIONS CHKD	
	NO.	
	BY	

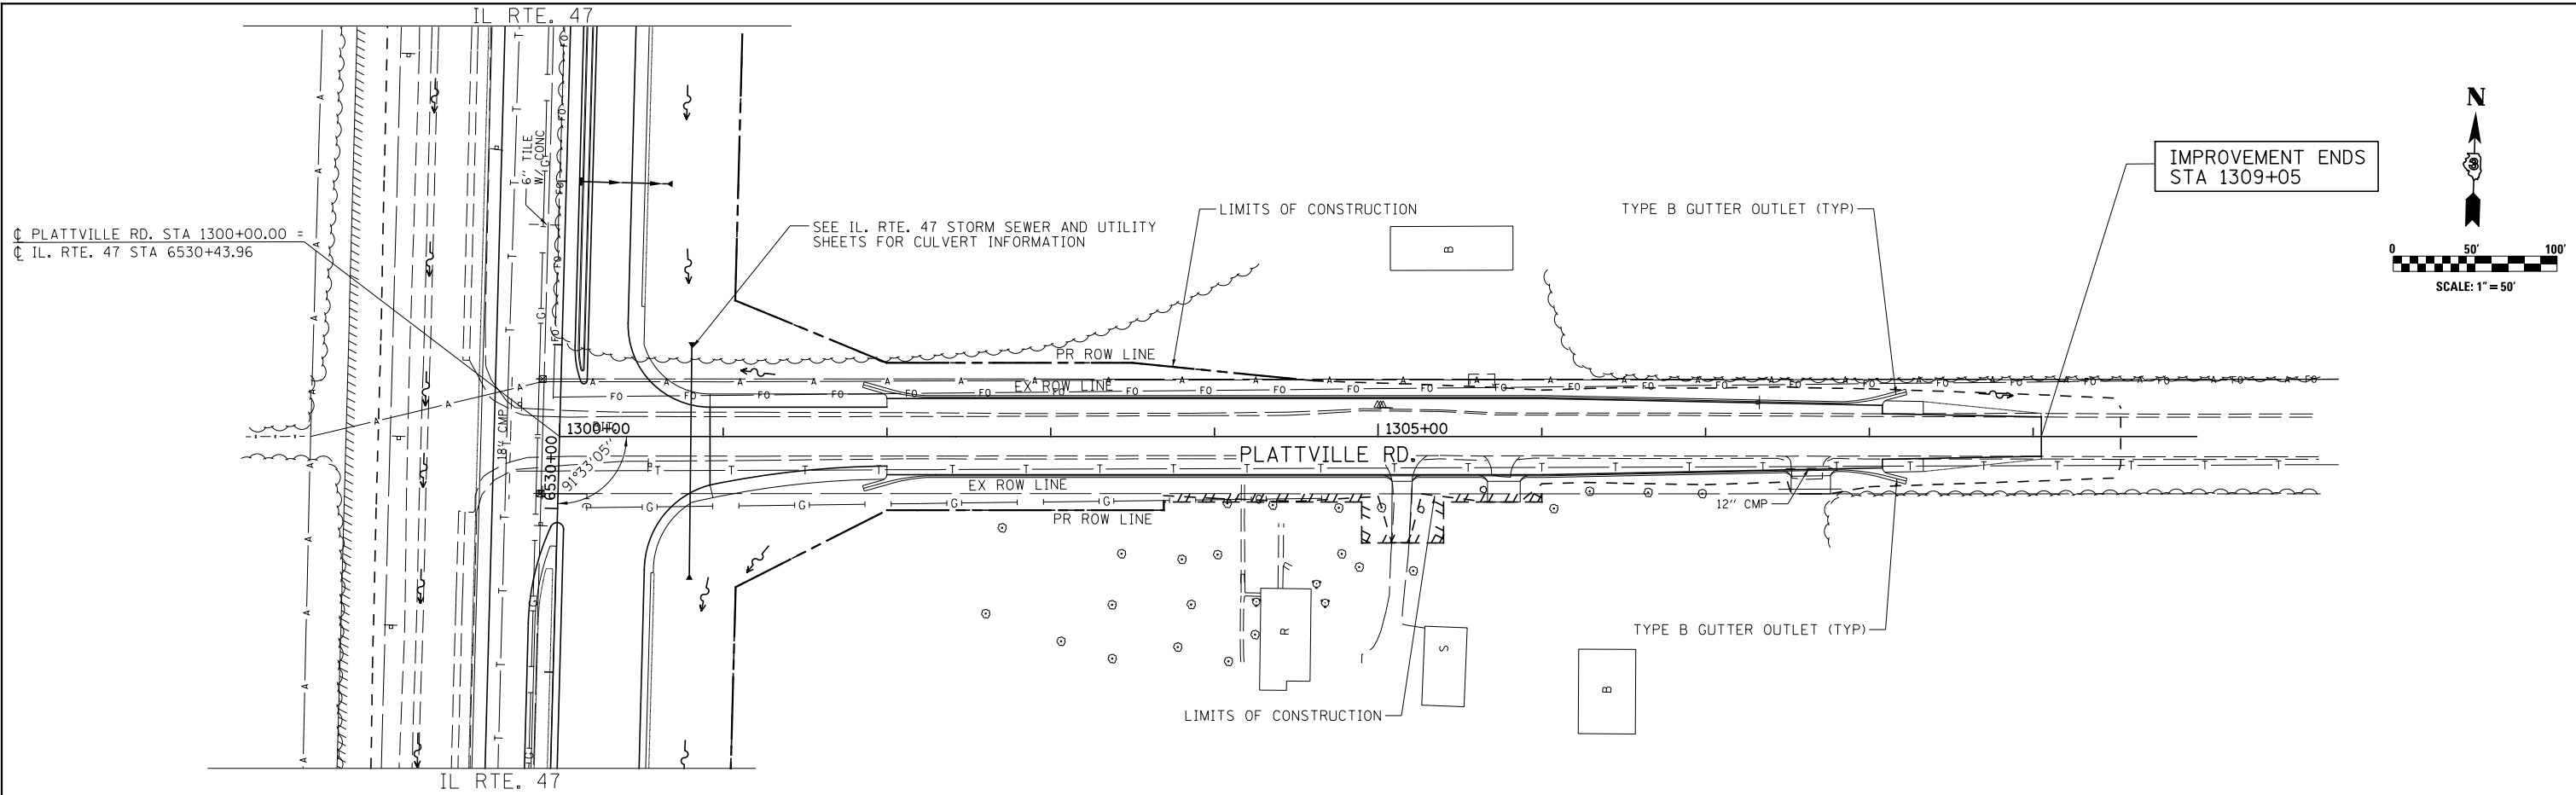

FILE NAME =	USER NAME = bdecreane	DESIGNED - JUR	REVISED -	<b>STATE OF ILLINOIS DEPARTMENT OF TRANSPORTATION</b>			<b>PLATTVILLE RD. STORM SEWER AND UTILITIES PLAN &amp; PROFILE</b>			F.A.P. RTE.	SECTION	COUNTY	TOTAL SHEETS	SHEET NO.
V:\3195\66B84 (North Section)\CADD Sheets\0366B84-shr-drain-36.dgn	PLOT SCALE = 100.0000' / in.	DRAWN - JUR	REVISED -							326	(109, 110)R-1	KENDALL	619	276
SHT_PLNPROF	PLOT DATE = 7/14/2014	CHECKED - GRE	REVISED -							CONTRACT NO. 66B84				
	DATE = 7/01/2014	REVISIED -	REVISED -							ILLINOIS FED. AID PROJECT				