
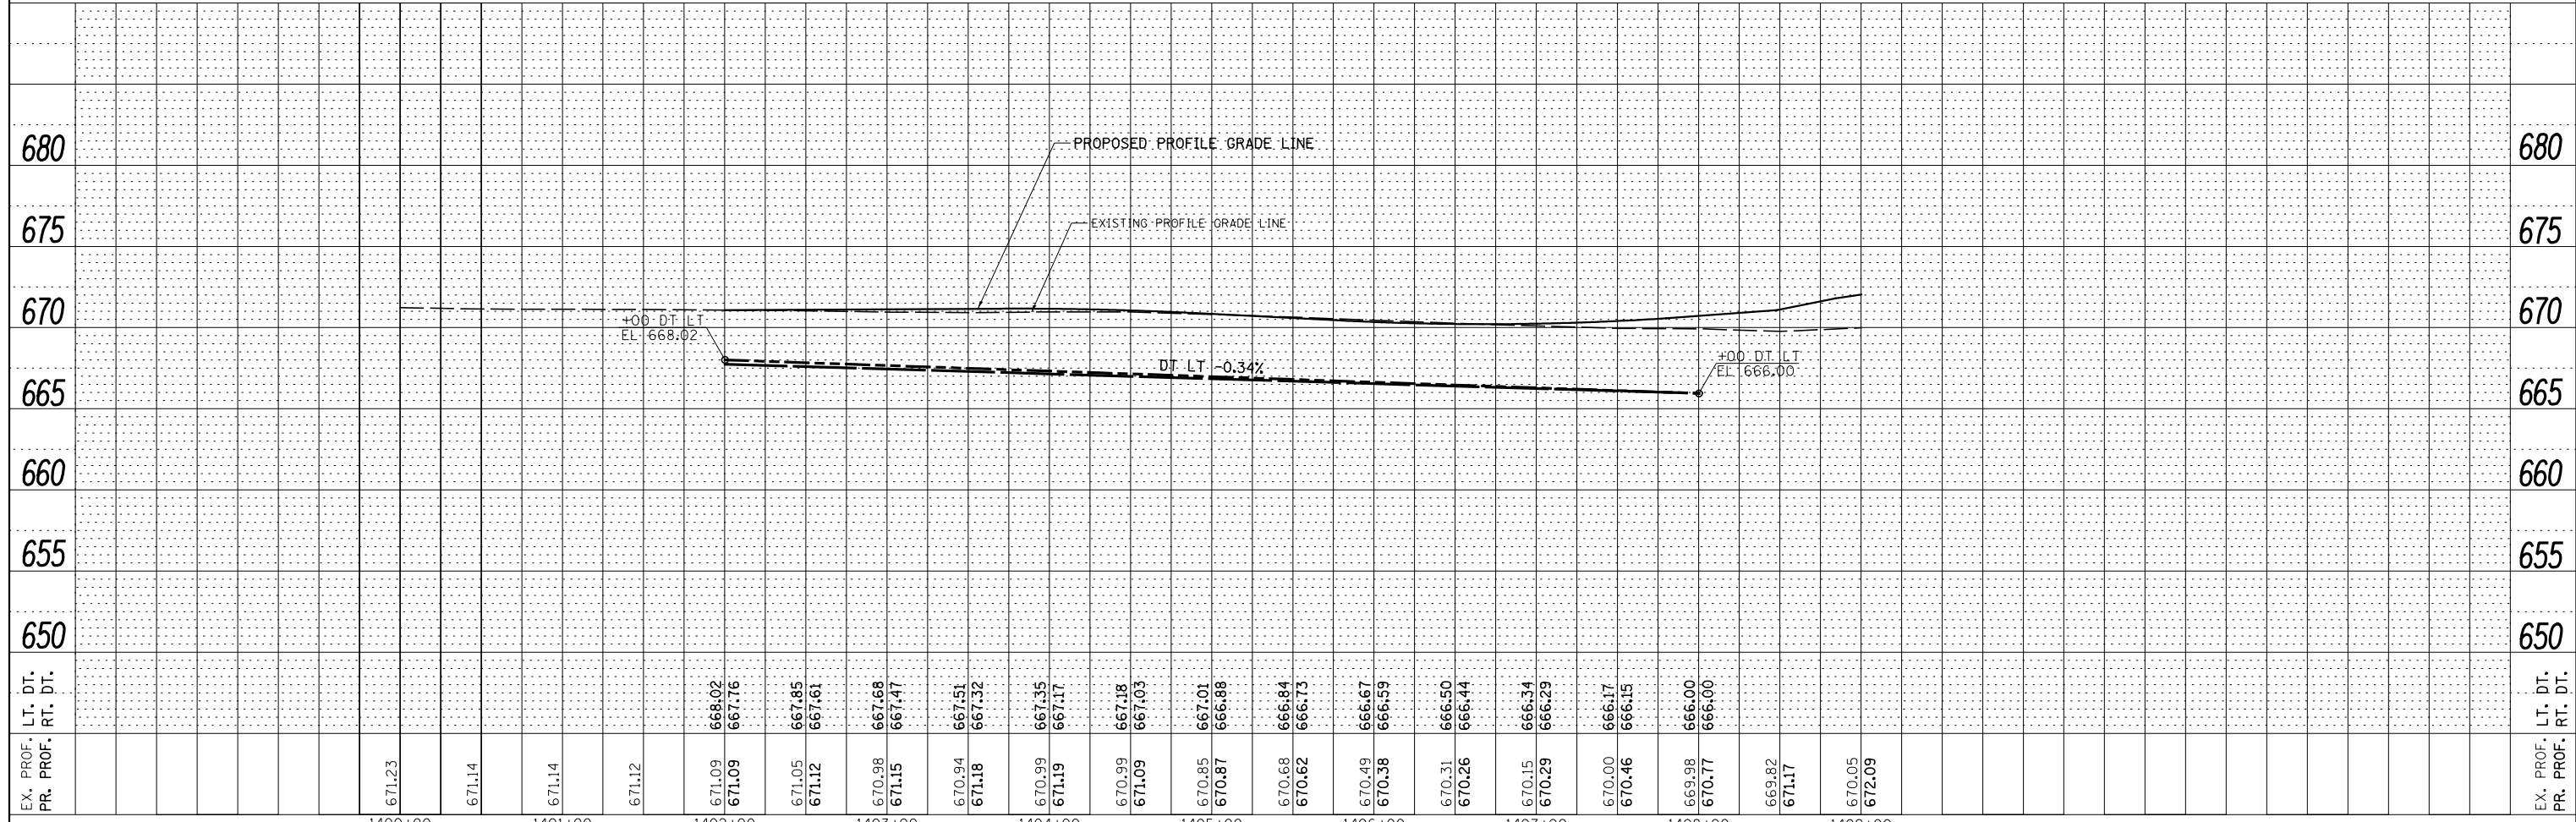


PLAN	SURVEYED	BY	DATE
	PLOTTED		
	NOTE BOOK		
	NO.		

PROFILE	SURVEYED	BY	DATE
	PLOTTED		
	GRADES CHECKED		
	STRUCTURE		
	NOTATIS CHFD		
	NO.		

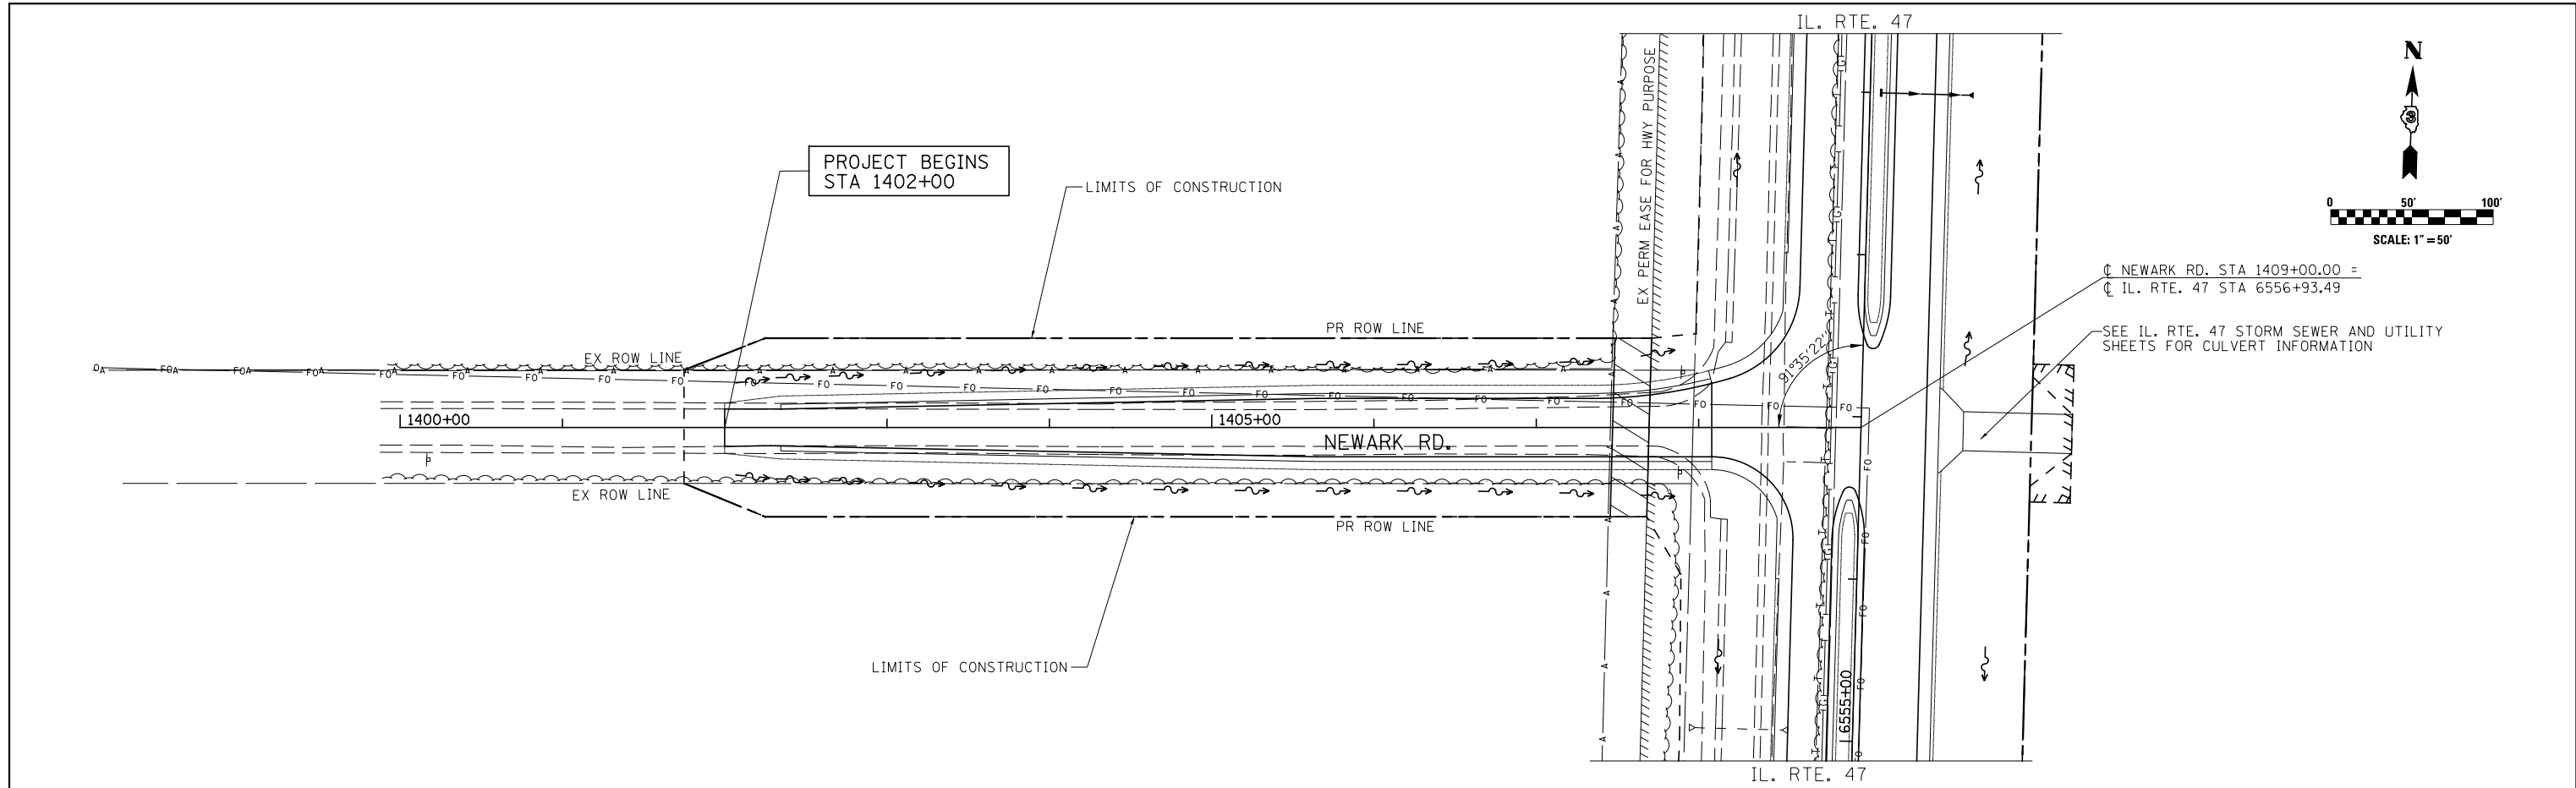

FILE NAME =	USER NAME = bdecaene	DESIGNED - JUR	REVISED -	<b>STATE OF ILLINOIS DEPARTMENT OF TRANSPORTATION</b>	<b>NEWARK RD. STORM SEWER AND UTILITIES PLAN &amp; PROFILE</b>			F.A.P. RTE. 326	SECTION (109, 110)R-1	COUNTY KENDALL	TOTAL SHEETS 619	SHEET NO. 277
V:\3195\66884 (North Section)\CADD Sheets\0366884-sht-drain-37.dgn	PLOT SCALE = 100.0000' / 1"	CHECKED - GRE	REVISED -		SCALE: H=50 V=5	SHEET 37	OF 39 SHEETS	STA. 1400+00	TO STA. 1409+00	CONTRACT NO. 66884		
SHT_PLNPROF	PLOT DATE = 7/14/2014	DATE - 7/01/2014	REVISED -		ILLINOIS FED. AID PROJECT							