
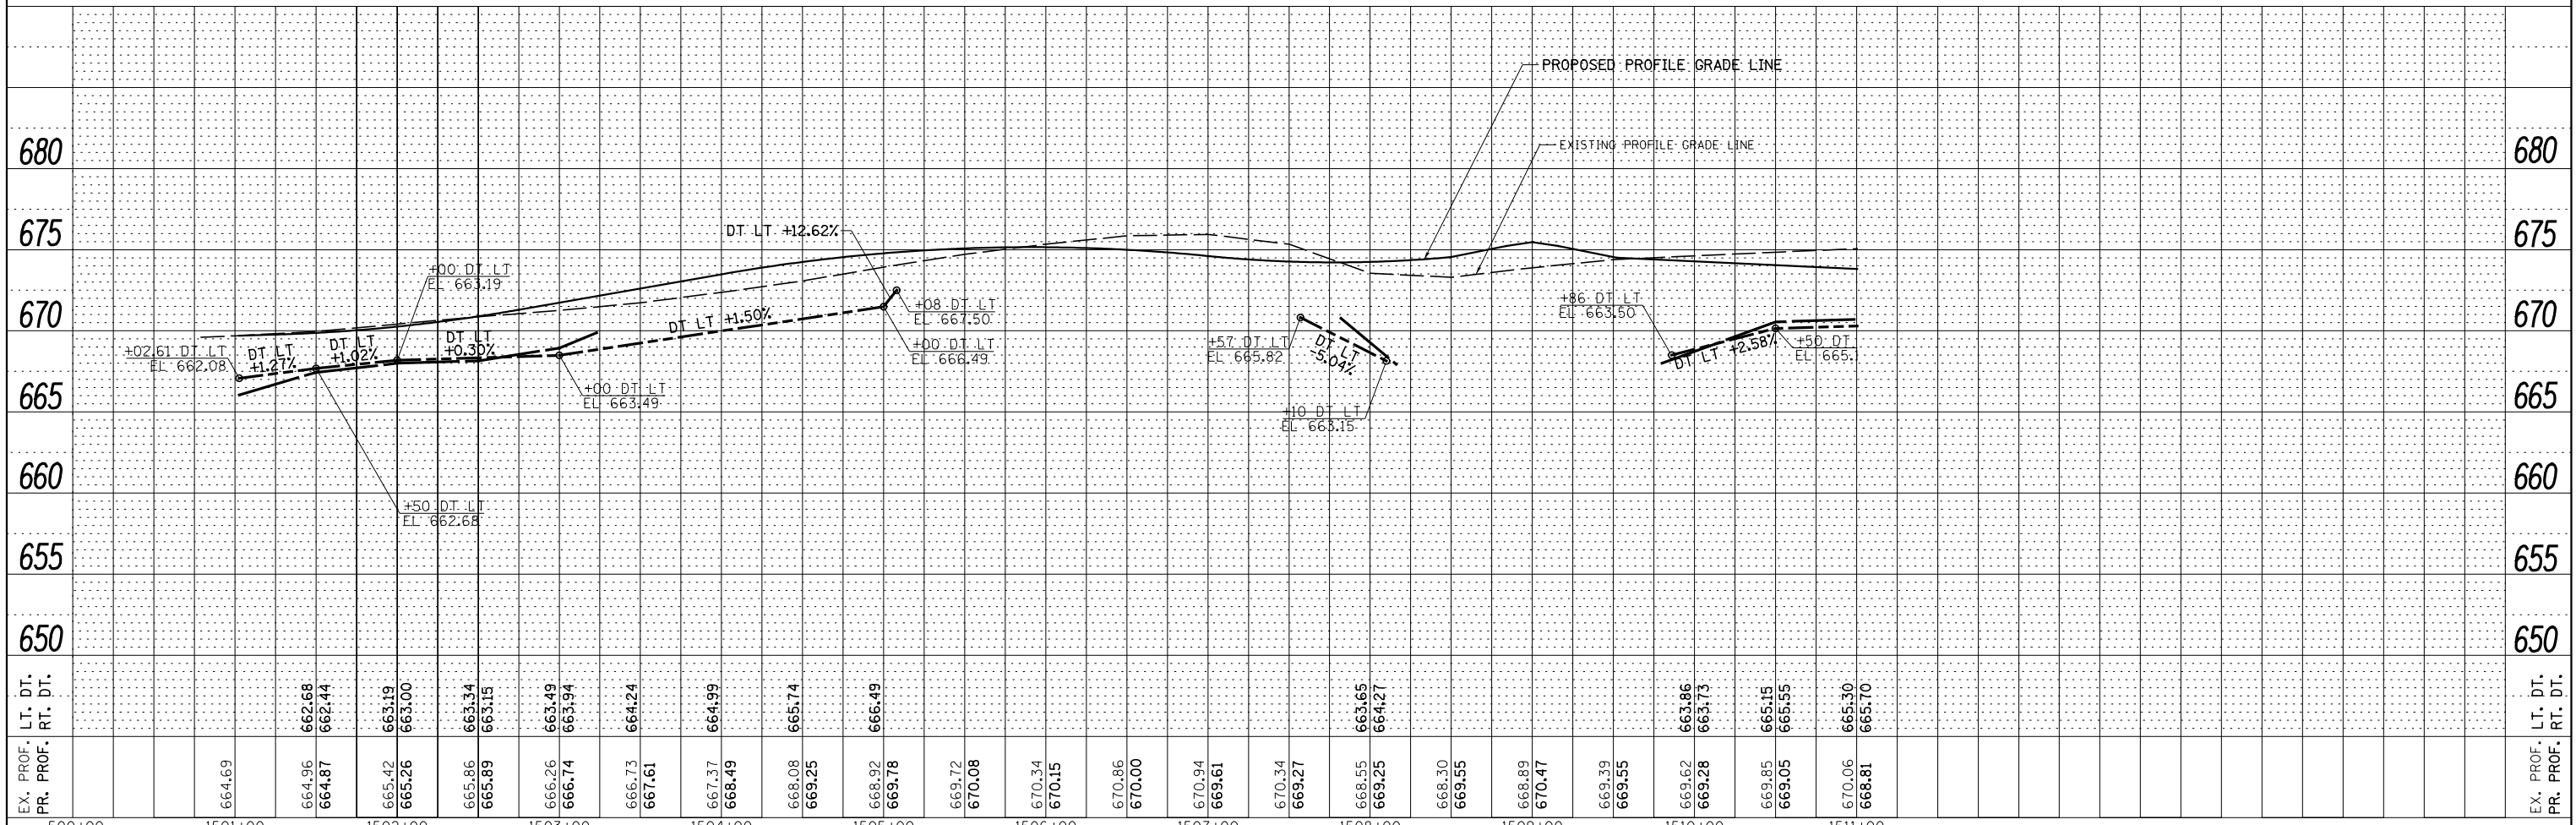
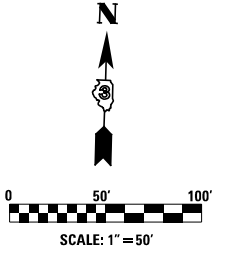


PLAN	SURVEYED	BY	DATE
	PLOTTED		
	ALIGNED		
	CHECKED		
	FILED		
	NO.		

PROFILE	SURVEYED	BY	DATE
	PLOTTED		
	GRADES		
	CHECKED		
	STRUCTURE		
	NOTATIONS		
	CPAD		
	NO.		

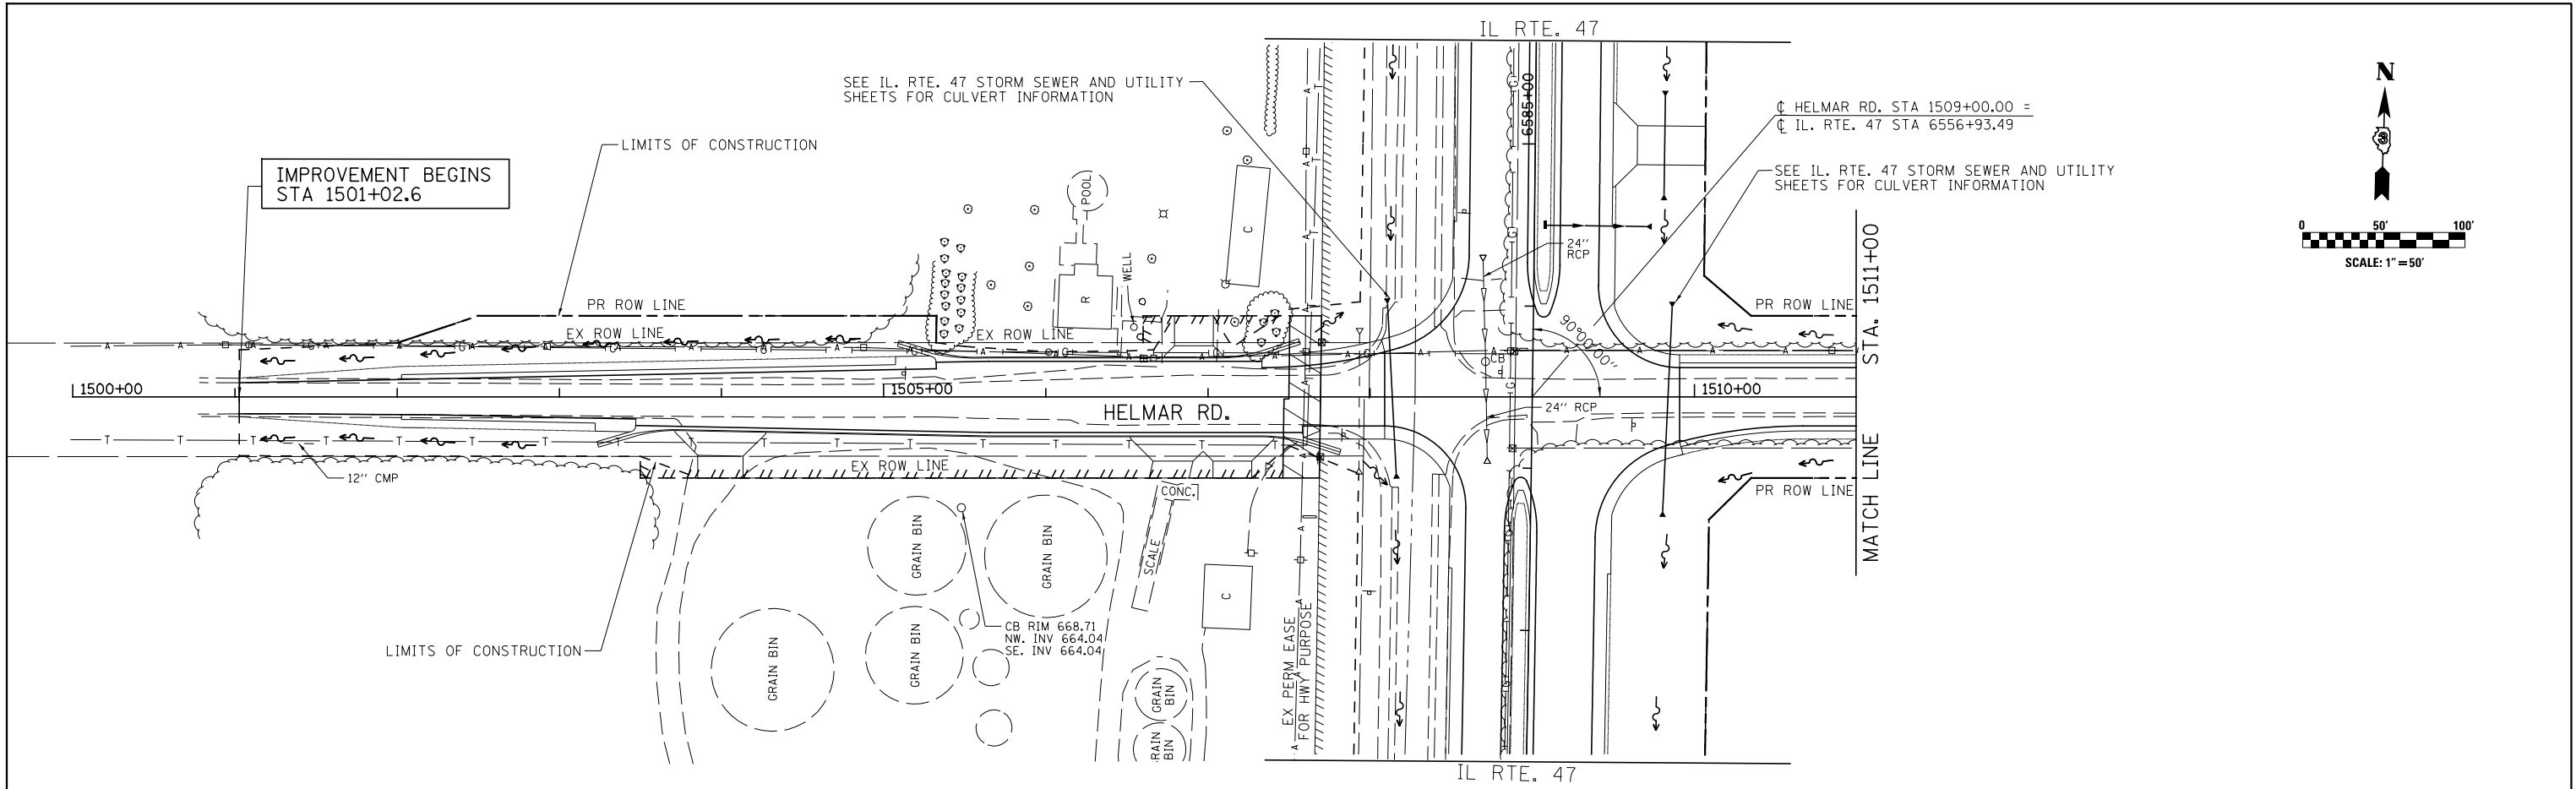

FILE NAME =	USER NAME = bdecrane	DESIGNED -	JJR	REVISED -	
V:\3195\66884 (North Section)\CADD Sheets\0366884-shd-drain-38.dgn		DRAWN -	JJR	REVISED -	
SHT_PLNPROF	PLOT SCALE = 100.0000' / 1"	CHECKED -	GRE	REVISED -	
	PLOT DATE = 7/14/2014	DATE -	7/01/2014	REVISED -	

**STATE OF ILLINOIS  
DEPARTMENT OF TRANSPORTATION**

**HELMAR RD.  
STORM SEWER AND UTILITIES PLAN & PROFILE**

SCALE: H=50 V=5 SHEET 38 OF 39 SHEETS STA. 1500+00 TO STA. 1511+00

F.A.P. RTE.	SECTION	COUNTY	TOTAL SHEETS	SHEET NO.
326	(109, 110R-1)	KENDALL	619	278
CONTRACT NO. 66884				

ILLINOIS FED. AID PROJECT