
 






JOINT LEGEND

-  LONGITUDINAL OR TRANSVERSE CONSTRUCTION JOINT
-  SAWED LONGITUDINAL JOINT
-  TRANSVERSE SAWED CONTRACTION JOINT
-  SAWED CONSTRUCTION JOINT WITH DOWEL BARS



NOTES:

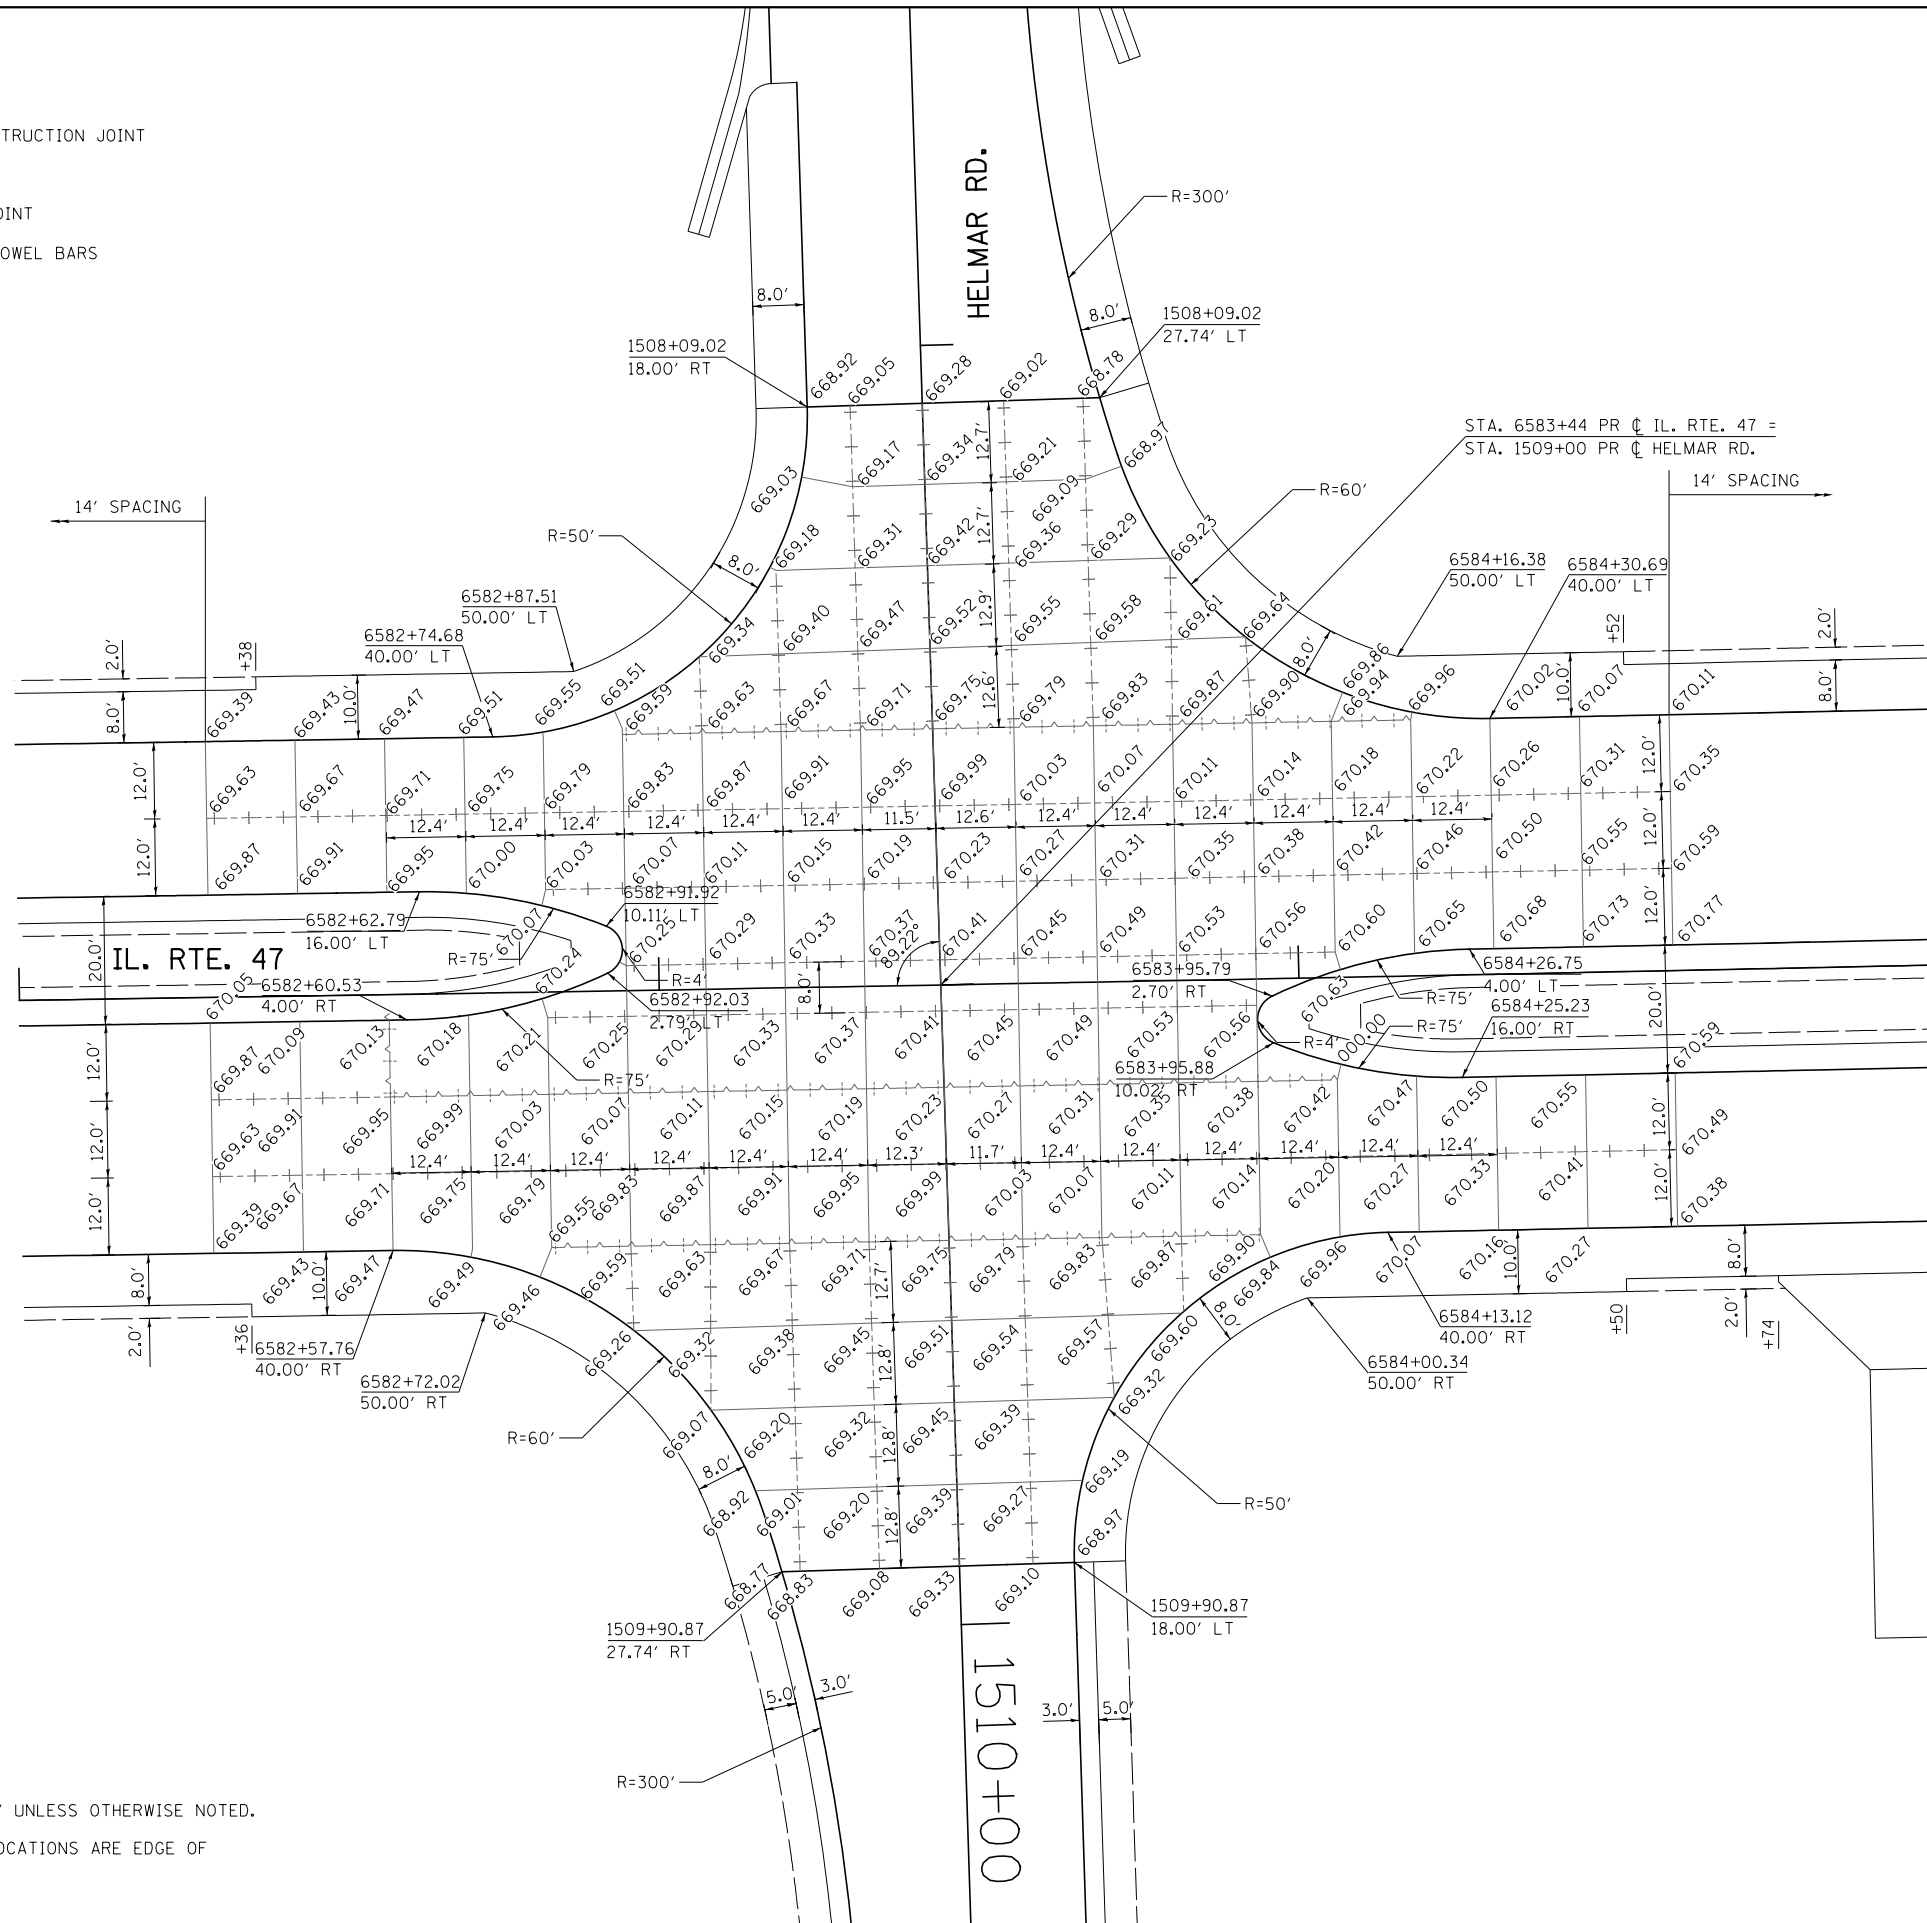1. ALL TRANSVERSE JOINTS ARE SPACED AT 14' UNLESS OTHERWISE NOTED.
2. ELEVATIONS SHOWN AT CURB AND GUTTER LOCATIONS ARE EDGE OF PAVEMENT ELEVATIONS.

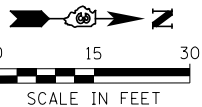

FILE NAME =	USER NAME = bdecreene	DESIGNED - RC	REVISED -	STATE OF ILLINOIS DEPARTMENT OF TRANSPORTATION	IL RTE. 47 & HELMAR RD. INTERSECTION DETAIL AND JOINTING PLAN	F.A.P. RTE. 326	SECTION (109, 110R-1)	COUNTY KENDALL	TOTAL SHEETS 619	SHEET NO. 312		
V:\3195\66884 (North Section)\CADD Sheets\ND366884-shr-joint-09.dgn	PLOT SCALE = 30.0000' / in.	CHECKED - ST	REVISED -			CONTRACT NO. 66884						
MODELNAME	PLOT DATE = 7/14/2014	DATE - 7/01/2014	REVISED -			SCALE: 1"=15'		SHEET NO. 9 OF 10 SHEETS		STA. 6582+00 TO STA. 6585+00		ILLINOIS FED. AID PROJECT