

MATCH LINE STA. 6282+00

MATCH LINE STA. 6297+00



PR C

(2) (14)

2-80' O-C (TYP) (11)

6285+00

6290+00

6295+00


IL. RTE. 47

(1) (14)

(TYP) (4) (15)

PAVEMENT MARKING LEGEND

- | | |
|--|--|
| (1) MODIFIED URETHANE PM - LINE 4" (SOLID WHITE) | (9) MODIFIED URETHANE PM - LINE 12" (SOLID WHITE) |
| (2) MODIFIED URETHANE PM - LINE 4" (SOLID YELLOW) | (10) MODIFIED URETHANE PM - LINE 24" (SOLID WHITE) |
| (3) MODIFIED URETHANE PM LINE (WHITE 2' DASH-6' SKIP) | (11) RAISED REFLECTIVE PM (ONE-WAY CRYSTAL) |
| (4) PREFORMED PLASTIC PM TB INL L6 (WHITE 10' DASH-30' SKIP) | (12) PRISMATIC CURB REFLECTOR |
| (5) MODIFIED URETHANE PM - LINE 4" (DOUBLE YELLOW) | (13) MODIFIED URETHANE PM - LETTERS & SYMBOLS |
| (6) MODIFIED URETHANE PM - LINE 8" (WHITE 2' DASH-6' SKIP) | (14) GROOVING FOR RECESSED PAVEMENT MARKING 5" |
| (7) MODIFIED URETHANE PM - LINE 8" (SOLID WHITE) | (15) GROOVING FOR RECESSED PAVEMENT MARKING 7" |
| (8) MODIFIED URETHANE PM - LINE 12" (SOLID YELLOW) | (16) GROOVING FOR RECESSED PAVEMENT MARKING 9" |
| | (17) RAISED REFLECTIVE PM (TWO-WAY AMBER) |

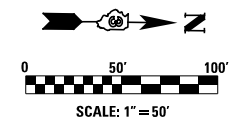

MATCH LINE STA. 6297+00

MATCH LINE STA. 6312+00

2-80' O-C (TYP) (11)

(TYP) (4) (15)

(TYP) (2) (14)



(TYP) (1) (14)

(TYP) (13)

6300+00

6305+00

6310+00

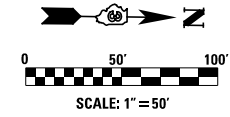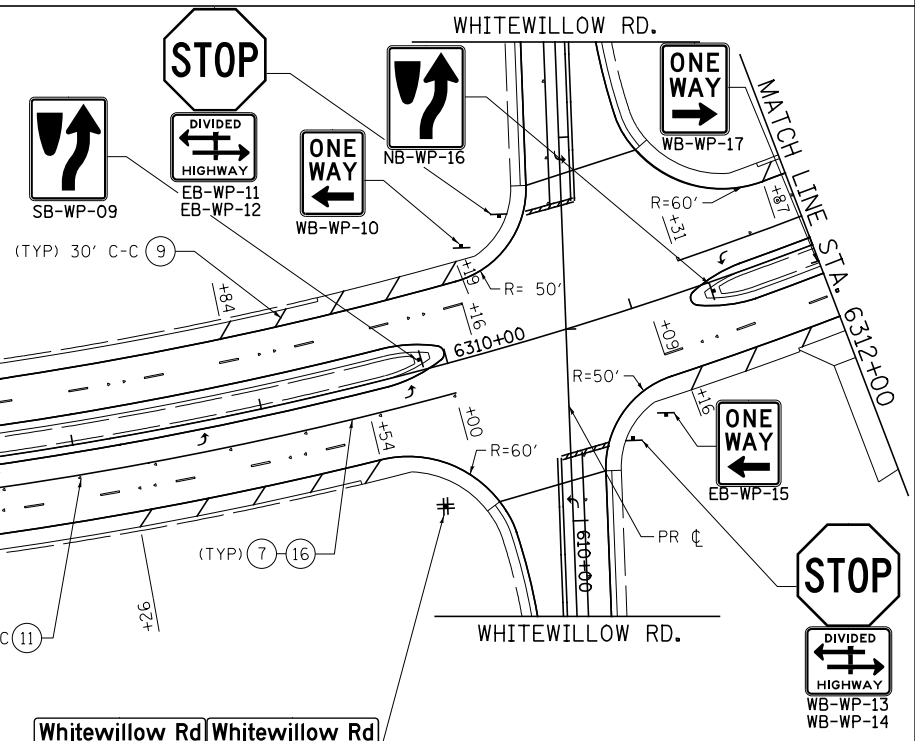

FILE NAME =	USER NAME = bdecreene	DESIGNED - SL	REVISED -
V:\3195\66884 (North Section)\CADD Sheets\0366884-shr\pmk-02.dgn		DRAWN - SL	REVISED -
	PLOT SCALE = 100.0000' / in.	CHECKED - ST	REVISED -
SHT_DOUBLE PLAN	PLOT DATE = 7/14/2014	DATE - 7/01/2014	REVISED -

STATE OF ILLINOIS
DEPARTMENT OF TRANSPORTATION

IL. RTE. 47
PAVEMENT MARKING AND SIGNING PLANS

SCALE: 1"=50' SHEET NO. 2 OF 20 SHEETS STA. 6282+00 TO STA. 6312+00

F.A.P. RTE.	SECTION	COUNTY	TOTAL SHEETS	SHEET NO.
326	(109, 110R-1)	KENDALL	619	315
CONTRACT NO. 66884			ILLINOIS FED. AID PROJECT	