
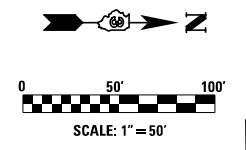


PAVEMENT MARKING LEGEND

- | | |
|--|---|
| <ul style="list-style-type: none"> ① MODIFIED URETHANE PM - LINE 4" (SOLID WHITE) ② MODIFIED URETHANE PM - LINE 4" (SOLID YELLOW) ③ MODIFIED URETHANE PM LINE (WHITE 2' DASH-6' SKIP) ④ PREFORMED PLASTIC PM TB INL L6 (WHITE 10' DASH-30' SKIP) ⑤ MODIFIED URETHANE PM - LINE 4" (DOUBLE YELLOW) ⑥ MODIFIED URETHANE PM - LINE 8" (WHITE 2' DASH-6' SKIP) ⑦ MODIFIED URETHANE PM - LINE 8" (SOLID WHITE) ⑧ MODIFIED URETHANE PM - LINE 12" (SOLID YELLOW) | <ul style="list-style-type: none"> ⑨ MODIFIED URETHANE PM - LINE 12" (SOLID WHITE) ⑩ MODIFIED URETHANE PM - LINE 24" (SOLID WHITE) ⑪ RAISED REFLECTIVE PM (ONE-WAY CRYSTAL) ⑫ PRISMATIC CURB REFLECTOR ⑬ MODIFIED URETHANE PM - LETTERS & SYMBOLS ⑭ GROOVING FOR RECESSED PAVEMENT MARKING 5" ⑮ GROOVING FOR RECESSED PAVEMENT MARKING 7" ⑯ GROOVING FOR RECESSED PAVEMENT MARKING 9" ⑰ RAISED REFLECTIVE PM (TWO-WAY AMBER) |
|--|---|

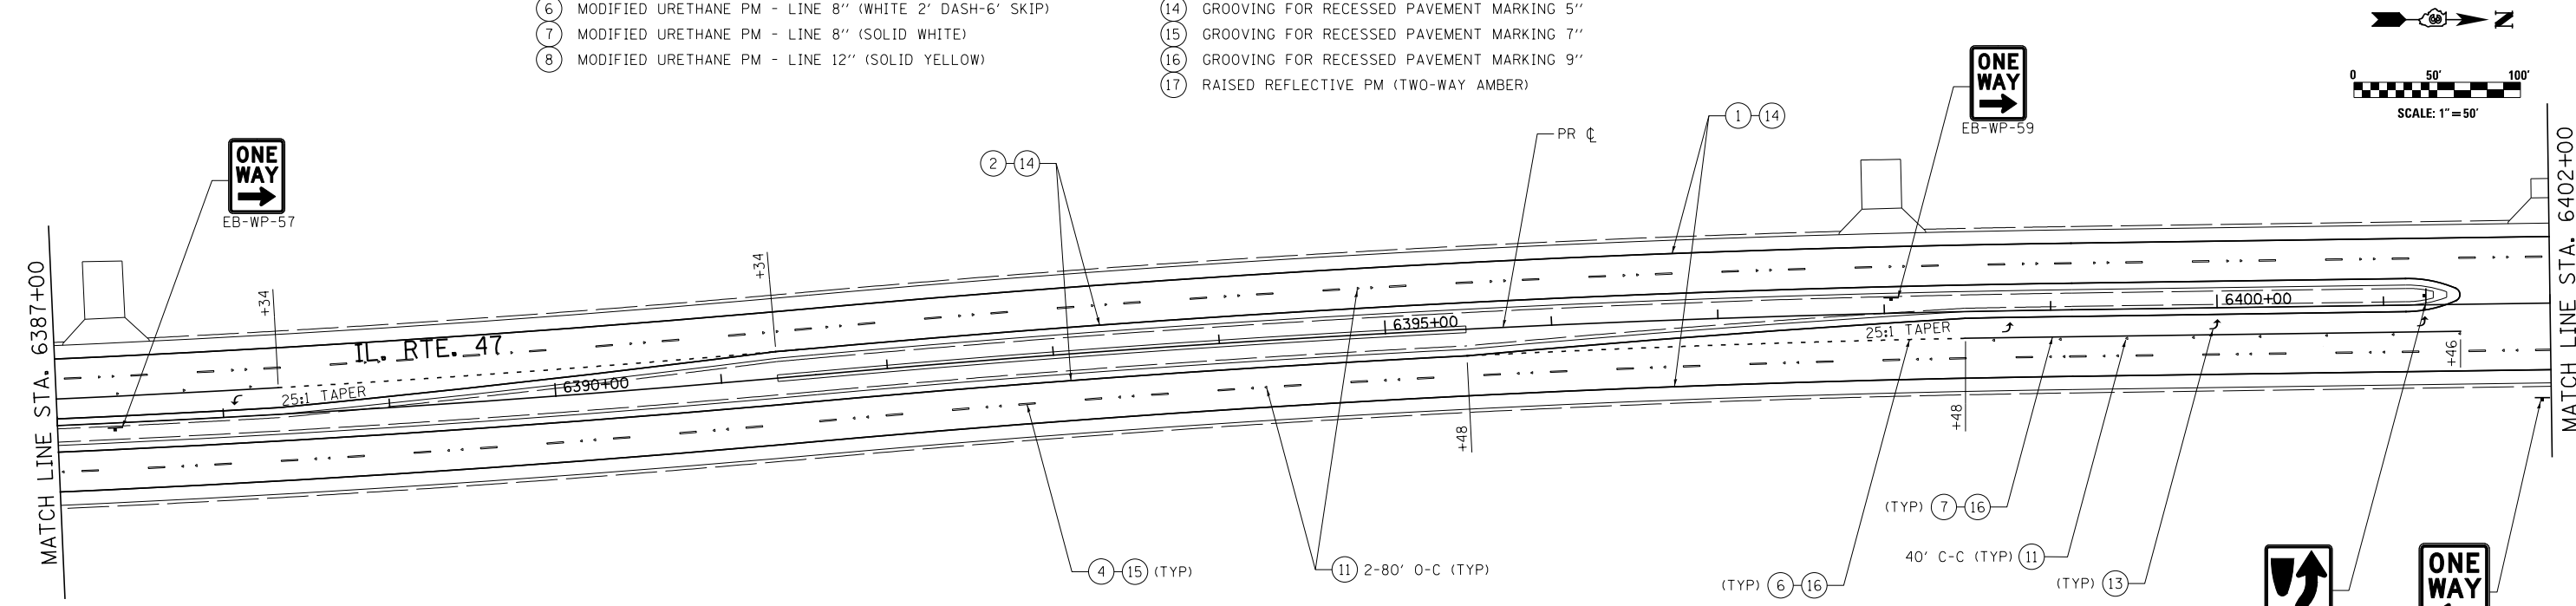

FILE NAME =	USER NAME = bdecreene	DESIGNED - SL	REVISED -
V:\3195\66884 (North Section)\CADD Sheets\0366884-sh1-pmk-05.dgn		DRAWN - SL	REVISED -
		CHECKED - ST	REVISED -
SHT_DOUBLE PLAN	PLOT DATE = 7/14/2014	DATE - 7/01/2014	REVISED -

**STATE OF ILLINOIS
DEPARTMENT OF TRANSPORTATION**

**IL. RTE. 47
PAVEMENT MARKING AND SIGNING PLANS**

SCALE: 1"=50' SHEET NO. 5 OF 20 SHEETS STA. 6372+00 TO STA. 6402+00

F.A.P. RTE.	SECTION	COUNTY	TOTAL SHEETS	SHEET NO.
326	(109, 110R-1)	KENDALL	619	318
CONTRACT NO. 66884				
ILLINOIS FED. AID PROJECT				