
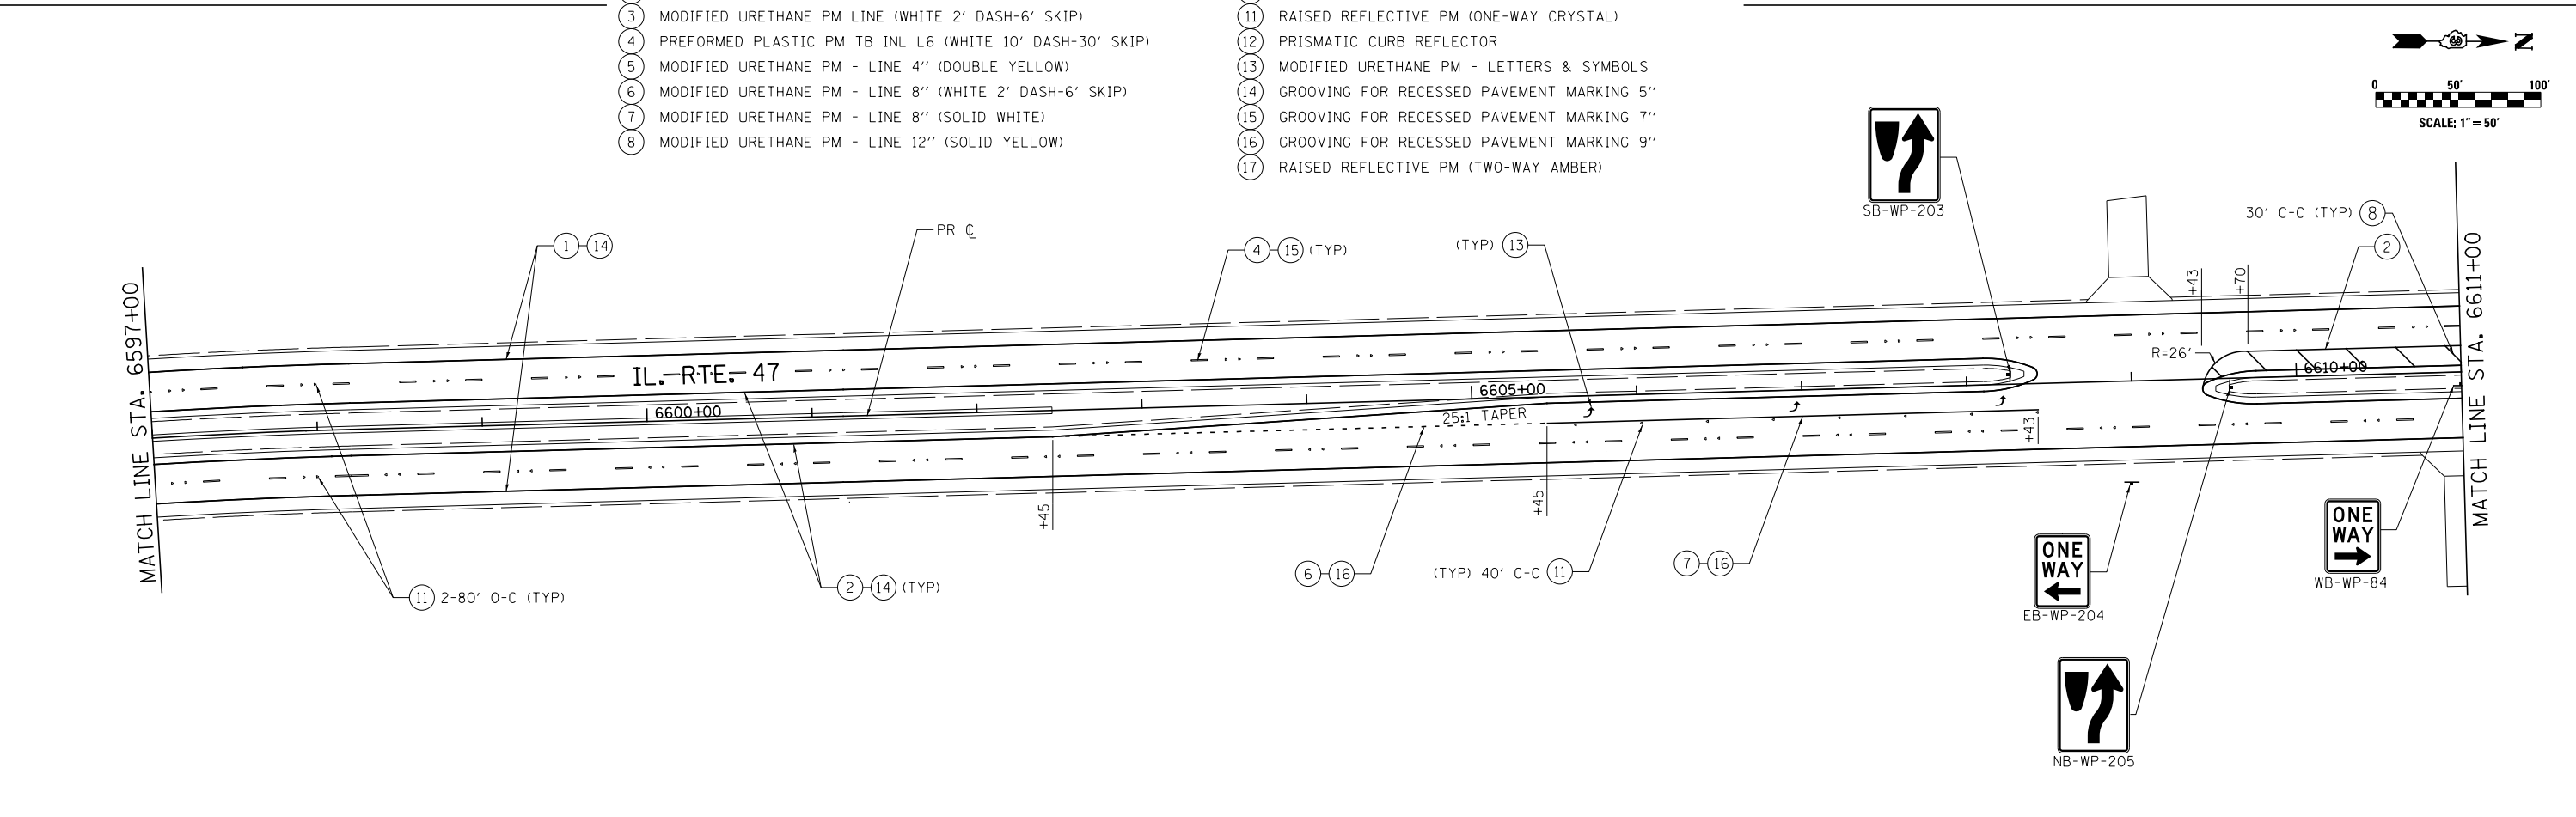


PAVEMENT MARKING LEGEND

- | | |
|--|---|
| ① MODIFIED URETHANE PM - LINE 4" (SOLID WHITE) | ⑨ MODIFIED URETHANE PM - LINE 12" (SOLID WHITE) |
| ② MODIFIED URETHANE PM - LINE 4" (SOLID YELLOW) | ⑩ MODIFIED URETHANE PM - LINE 24" (SOLID WHITE) |
| ③ MODIFIED URETHANE PM LINE (WHITE 2' DASH-6' SKIP) | ⑪ RAISED REFLECTIVE PM (ONE-WAY CRYSTAL) |
| ④ PREFORMED PLASTIC PM TB INL L6 (WHITE 10' DASH-30' SKIP) | ⑫ PRISMATIC CURB REFLECTOR |
| ⑤ MODIFIED URETHANE PM - LINE 4" (DOUBLE YELLOW) | ⑬ MODIFIED URETHANE PM - LETTERS & SYMBOLS |
| ⑥ MODIFIED URETHANE PM - LINE 8" (WHITE 2' DASH-6' SKIP) | ⑭ GROOVING FOR RECESSED PAVEMENT MARKING 5" |
| ⑦ MODIFIED URETHANE PM - LINE 8" (SOLID WHITE) | ⑮ GROOVING FOR RECESSED PAVEMENT MARKING 7" |
| ⑧ MODIFIED URETHANE PM - LINE 12" (SOLID YELLOW) | ⑯ GROOVING FOR RECESSED PAVEMENT MARKING 9" |
| | ⑰ RAISED REFLECTIVE PM (TWO-WAY AMBER) |

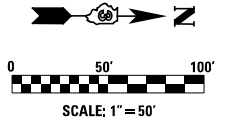

| | | | |
|--|-----------------------|------------------|-----------|
| FILE NAME = V:\3195\66884 (North Section)\CADD Sheets\0366884-sht\pmk-12.dgn | USER NAME = bdecreane | DESIGNED - SL | REVISED - |
| PLOT SCALE = 100.0000' / in. | CHECKED - ST | DATE - 7/01/2014 | REVISED - |
| SHT.DOUBLE PLAN | PLOT DATE = 7/14/2014 | | |

**STATE OF ILLINOIS
DEPARTMENT OF TRANSPORTATION**

**IL. RTE. 47
PAVEMENT MARKING AND SIGNING PLANS**

SCALE: 1"=50' SHEET NO. 12 OF 20 SHEETS STA. 6582+00 TO STA. 6611+00

| | | | | |
|---------------------------|---------------|---------|--------------|-----------|
| F.A.P. RTE. | SECTION | COUNTY | TOTAL SHEETS | SHEET NO. |
| 326 | (109, 110R-1) | KENDALL | 619 | 325 |
| CONTRACT NO. 66884 | | | | |
| ILLINOIS FED. AID PROJECT | | | | |