


DATE	
BY	
NO.	
ORIGINAL SURVEY	
PLOTTED	
TEMPLATE	
AREAS CHECKED	
AREAS CHECKED	

DATE	
BY	
NO.	
ORIGINAL SURVEY	
PLOTTED	
TEMPLATE	
AREAS CHECKED	
AREAS CHECKED	

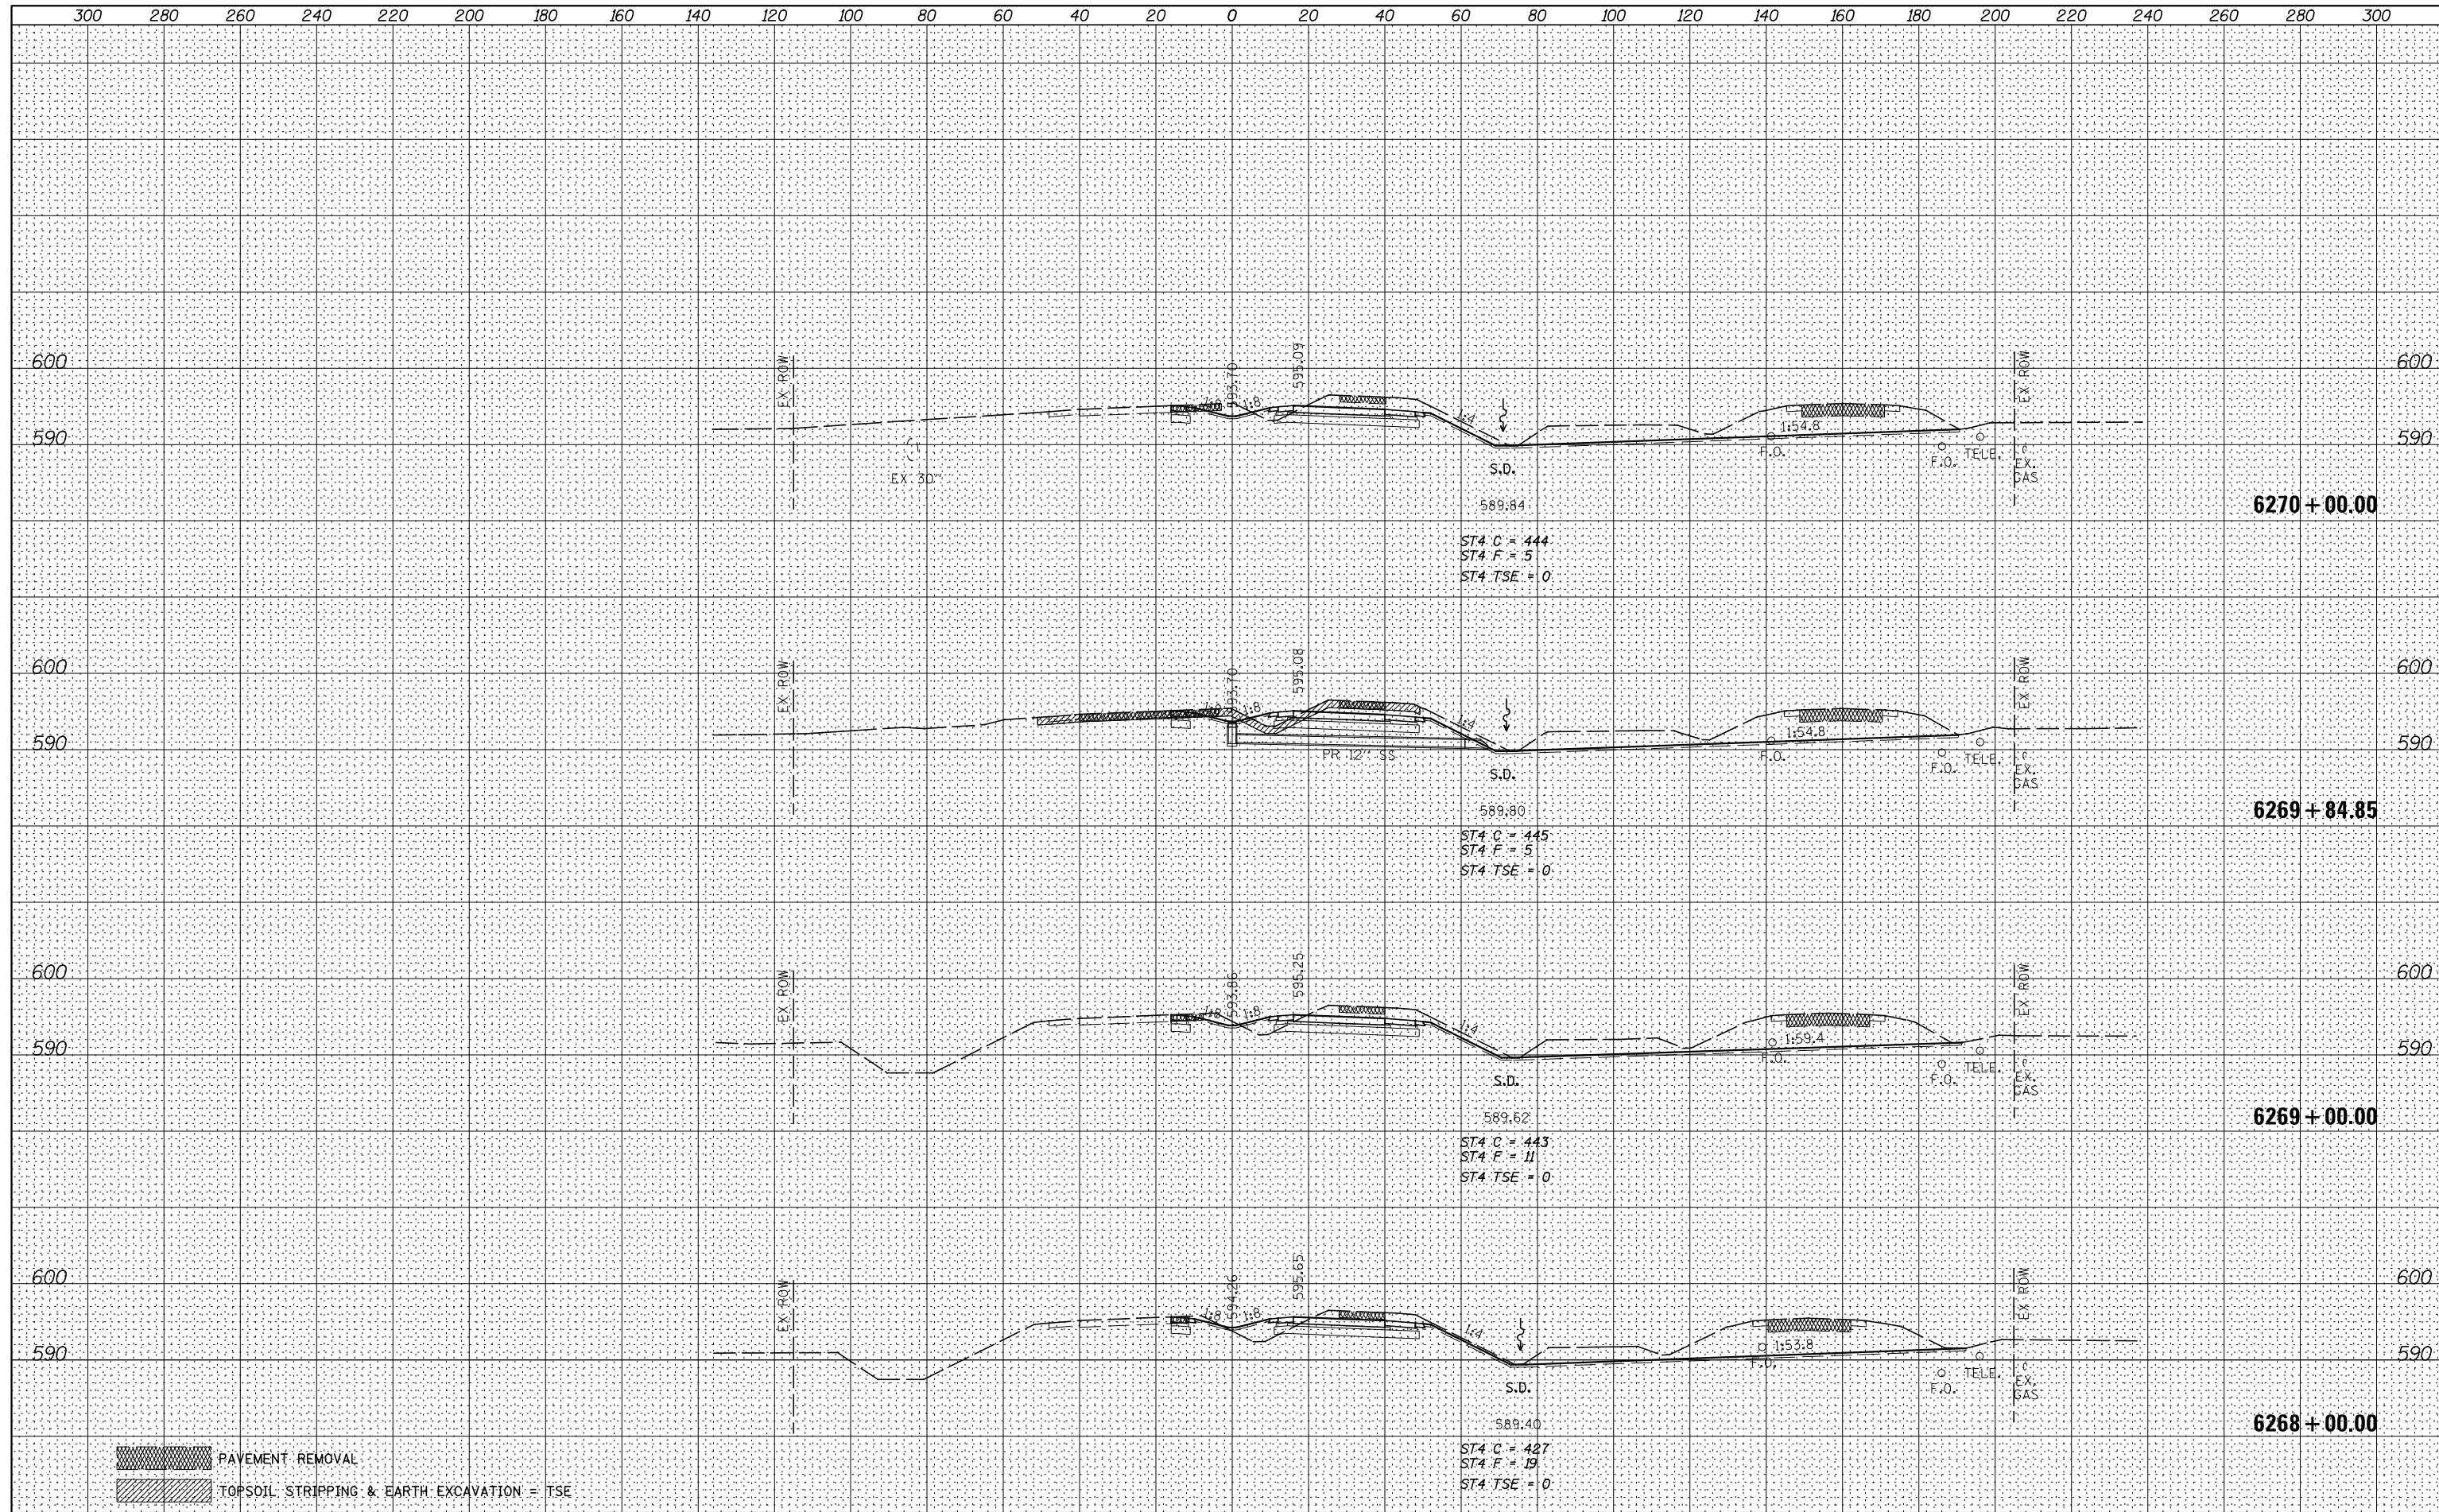

PAVEMENT REMOVAL
 TOPSOIL STRIPPING & EARTH EXCAVATION = TSE

FILE NAME =	USER NAME = bdcraene	DESIGNED - HLC	REVISED -	F.A.P. RTE. 326	SECTION (109,110) R-1	COUNTY KENDALL	TOTAL SHEETS 619	SHEET NO. 422
V:\3195\66884 (North Section)\CADD Sheets\0366884-sh1-xsht-IL47.dgn		DRAWN - HLC	REVISED -	IL. RTE. 47 CROSS SECTIONS			CONTRACT NO. 66884	
PLOT SCALE = 40.0000' / in.		CHECKED - CAS	REVISED -	SCALE: H=20 V=10	SHEET 3 OF 150 SHEETS	STA. 6268+00.00 TO STA. 6270+00.00	ILLINOIS FED. AID PROJECT	
MODELNAME		DATE - 7/01/2014	REVISED -					

**STATE OF ILLINOIS
DEPARTMENT OF TRANSPORTATION**