


DATE	
BY	
FINAL SURVEY	
PLOTTED	
NOTE BOOK	
AREAS CHECKED	
NO.	

DATE	
BY	
ORIGINAL SURVEY	
PLOTTED	
NOTE BOOK	
AREAS CHECKED	
NO.	

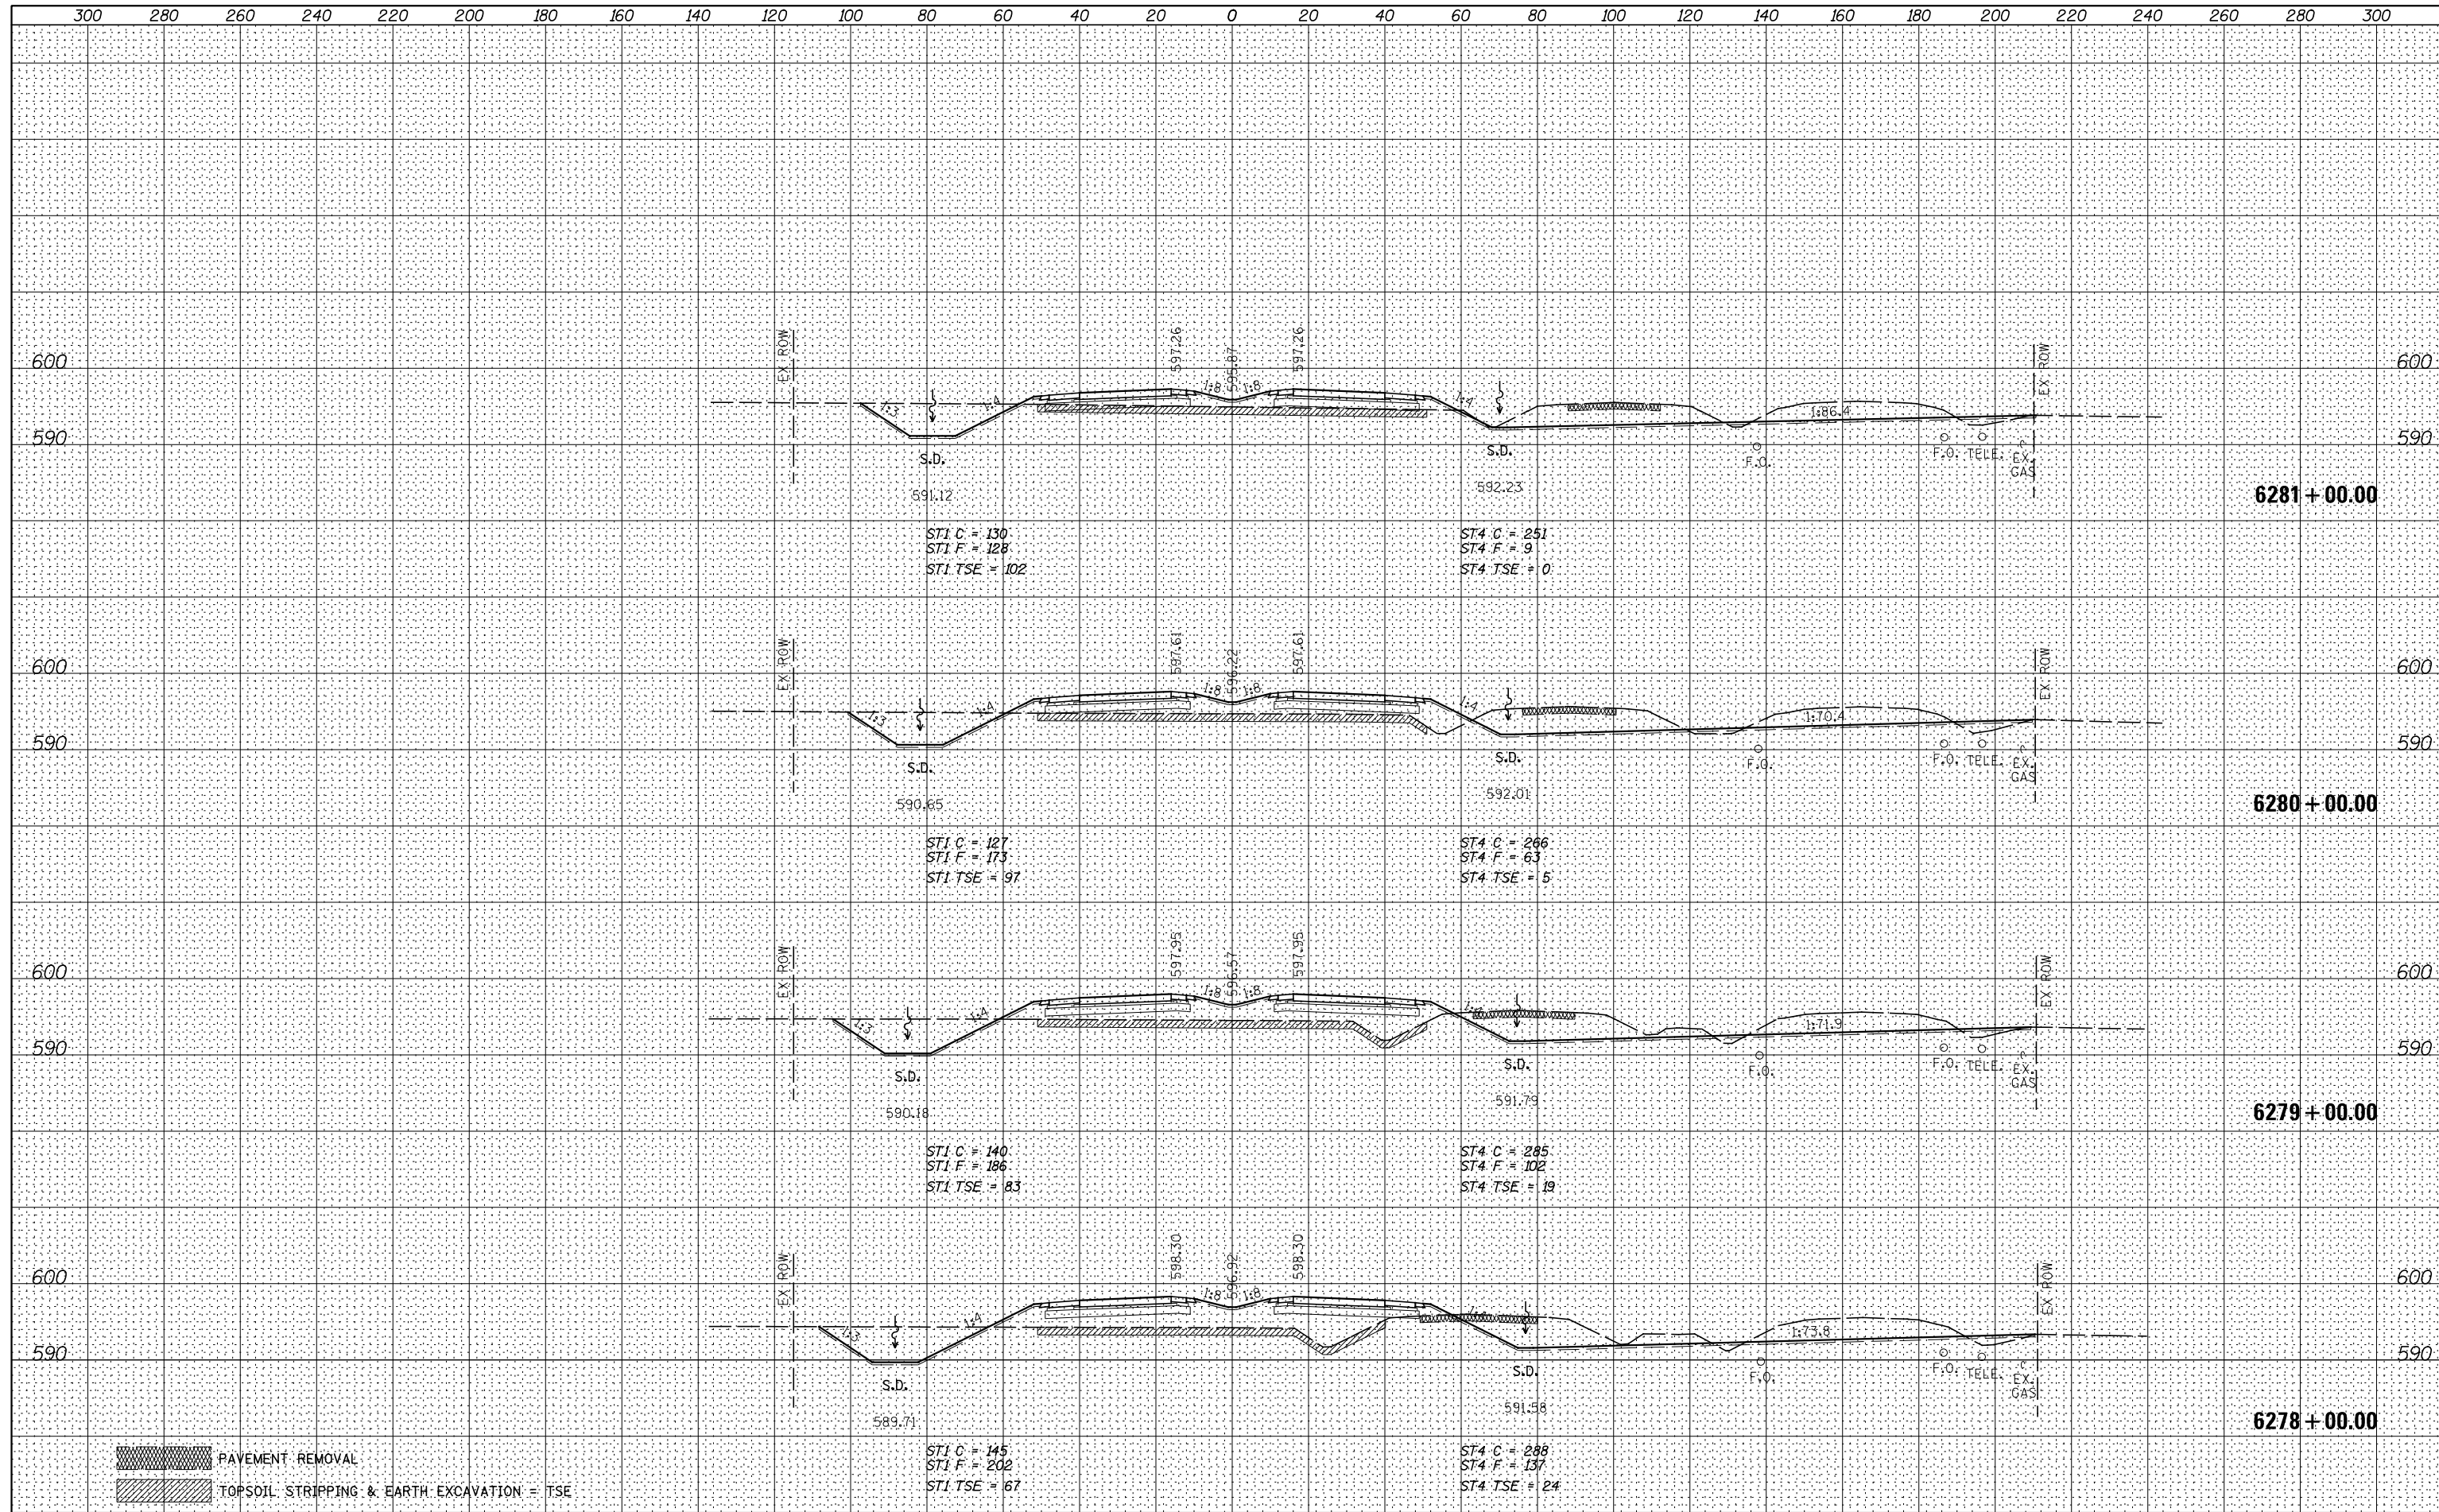

FILE NAME =	USER NAME = bdecaene	DESIGNED - HLC	REVISED -	STATE OF ILLINOIS DEPARTMENT OF TRANSPORTATION	IL. RTE. 47 CROSS SECTIONS	F.A.P. RTE.	SECTION	COUNTY	TOTAL SHEETS	SHEET NO.
V:\3195\66884 (North Section)\CADD Sheets\0366884-sh1-xsht-IL47.dgn	DRAWN - HLC	REVISED -	326			(109,110) R-1	KENDALL	619	425	
PLOT SCALE = 40.0000' / in.	CHECKED - CAS	REVISED -	CONTRACT NO. 66884							
MODELNAME	DATE - 7/01/2014	REVISED -	ILLINOIS FED. AID PROJECT							