


DATE	
BY	
FINAL SURVEY	
NOTED	
PLATTED	
NO. BOOK	
AREAS CHECKED	

DATE	
BY	
ORIGINAL SURVEY	
NOTED	
PLATTED	
NO. BOOK	
AREAS CHECKED	

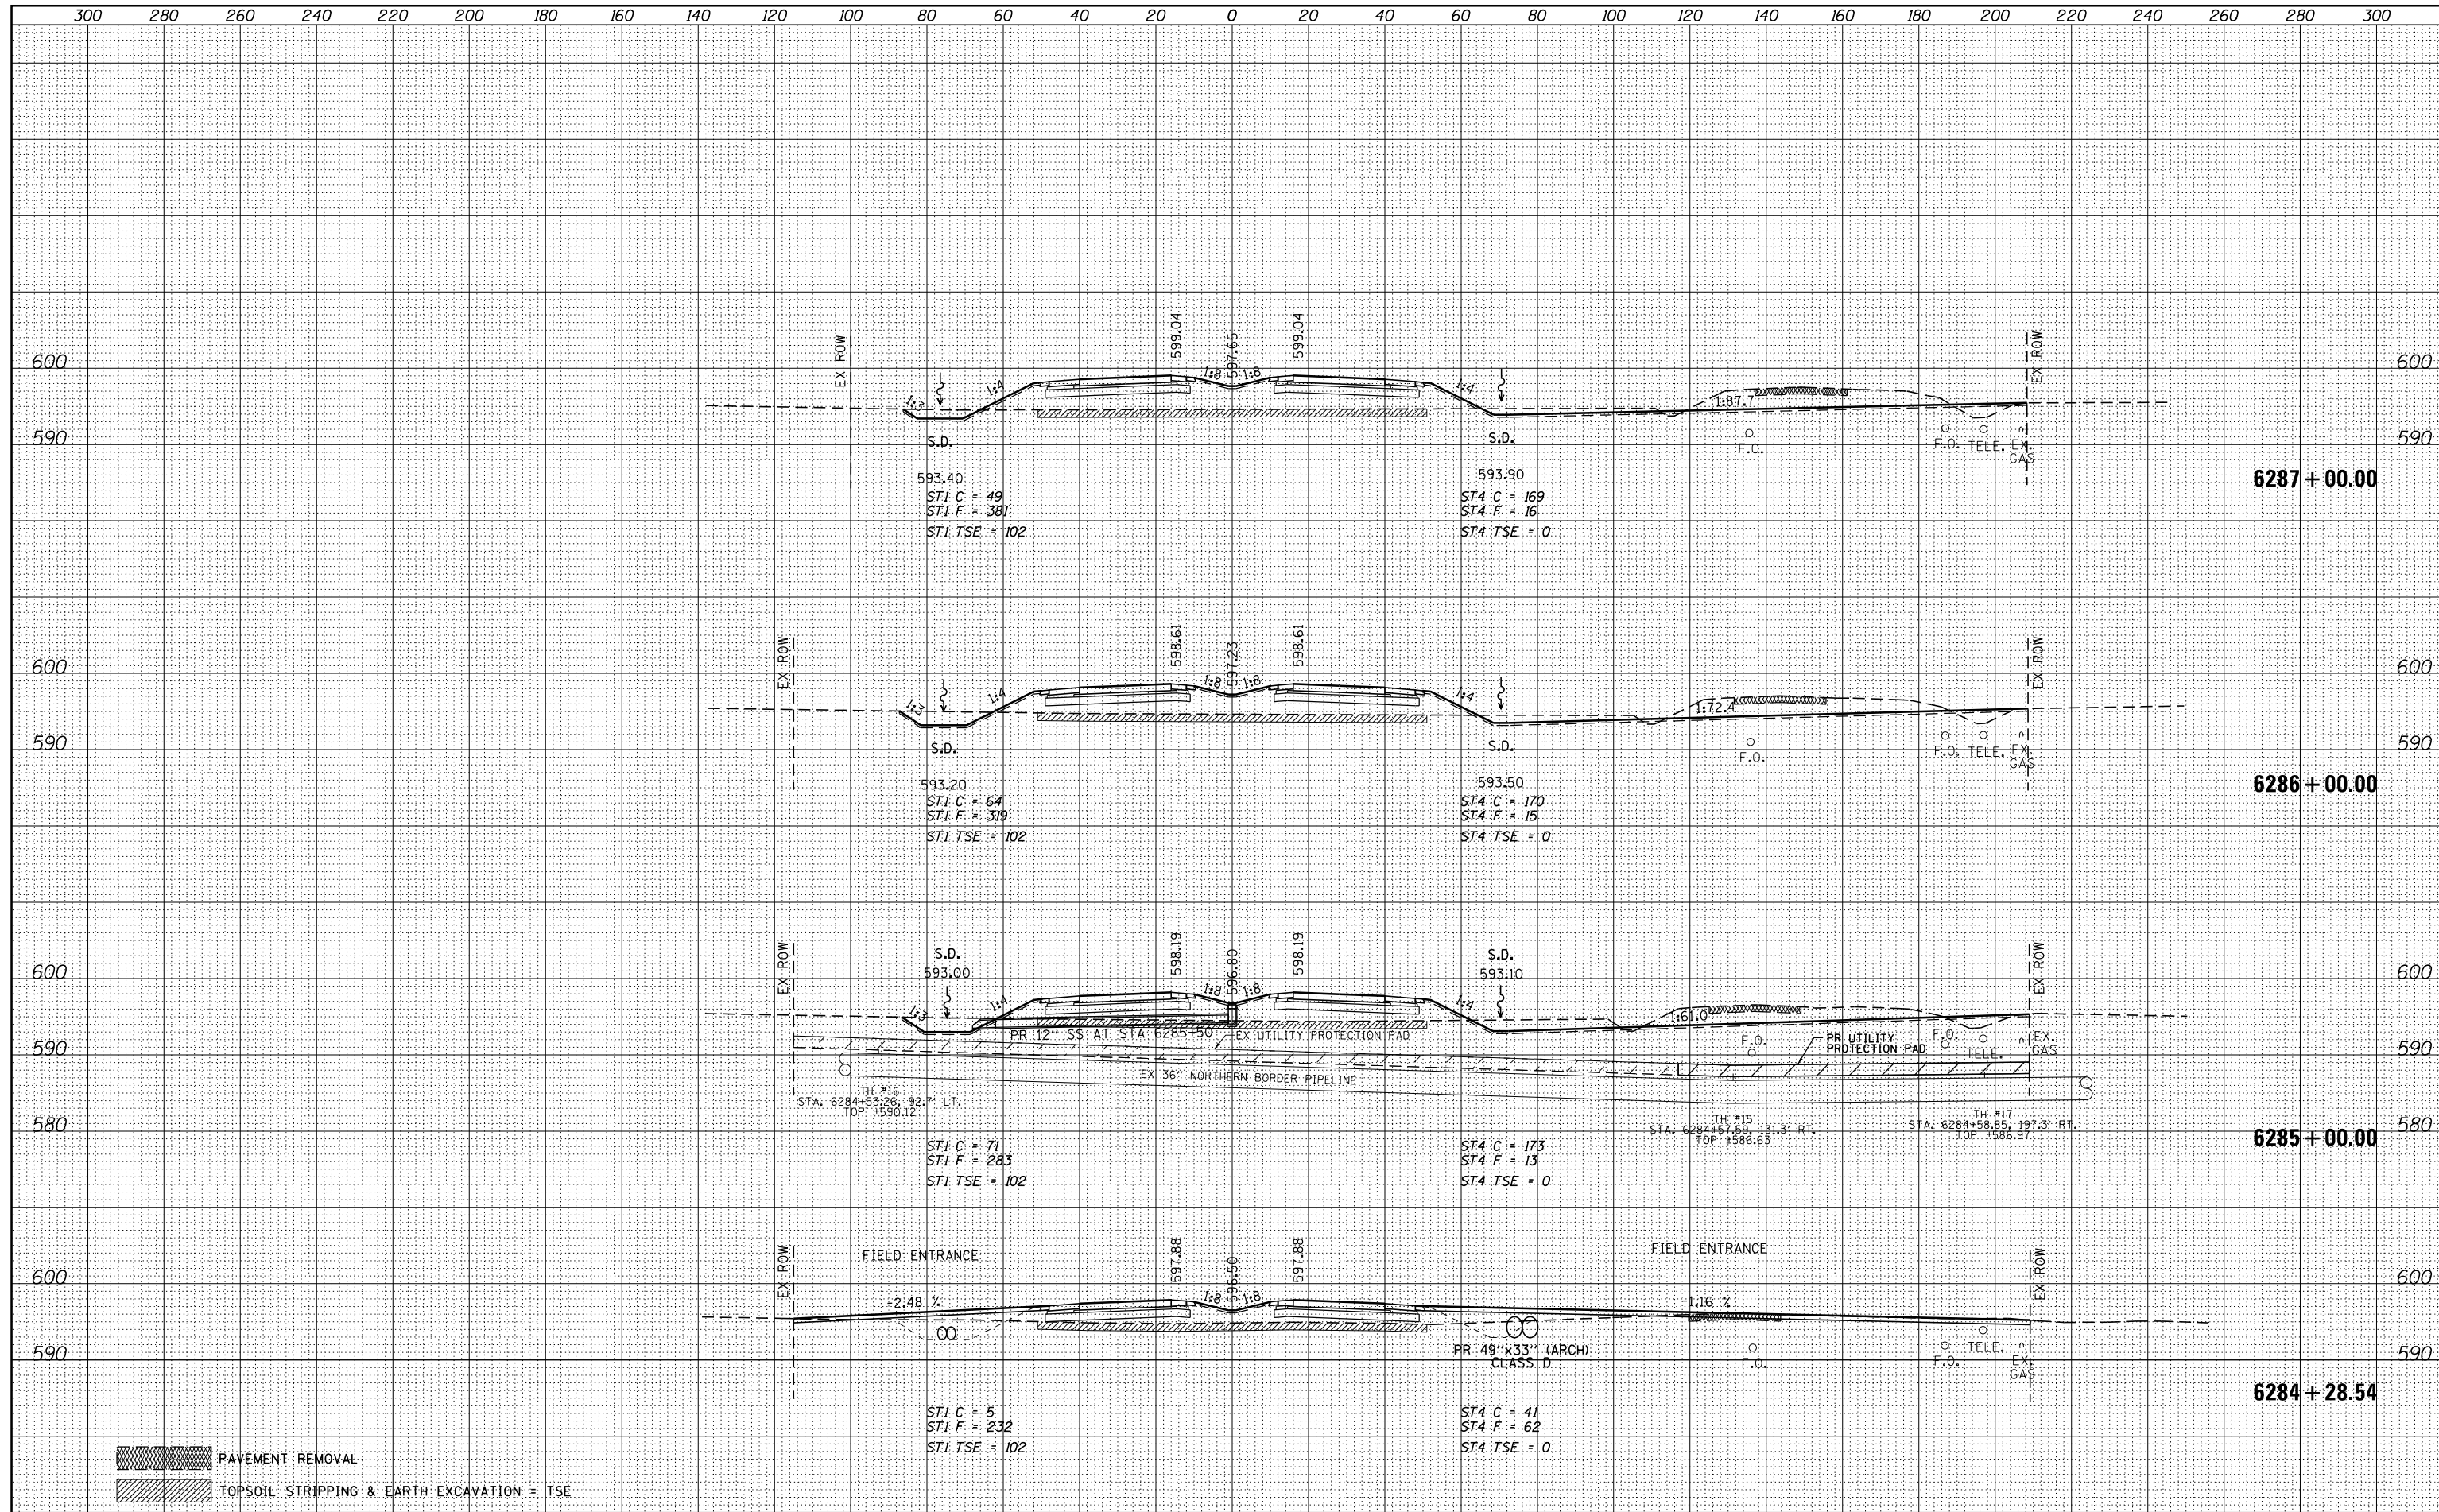

PAVEMENT REMOVAL  
 TOPSOIL STRIPPING & EARTH EXCAVATION = TSE

FILE NAME =	USER NAME = duncanbd	DESIGNED - HLC	REVISED -	<b>STATE OF ILLINOIS</b> <b>DEPARTMENT OF TRANSPORTATION</b>	<b>IL RTE. 47 CROSS SECTIONS</b> SCALE: H=20 V=10 SHEET 8 OF 150 SHEETS STA. 6284+28.54 TO STA. 6287+00.00	F.A.P. RTE. 326	SECTION (109,110) R-1	COUNTY KENDALL	TOTAL SHEETS 619	SHEET NO. 427
es:\pw_work\p1dot\duncanbd\d0283878\0366884-sh	txsht-IL47.dgn	DRAWN - HLC	REVISED -			CONTRACT NO. 66884				
PLOT SCALE = 40.0000' / in.	CHECKED - CAS	REVISED -	ILLINOIS FED. AID PROJECT							
\$MODELNAME\$	DATE - 7/01/2014	REVISED -								