


DATE	
BY	
FINAL SURVEY	
PLOTTED TEMPLATE	
NOTE BOOK	
AREAS CHECKED	
NO.	

DATE	
BY	
ORIGINAL SURVEY	
PLOTTED TEMPLATE	
NOTE BOOK	
AREAS CHECKED	
NO.	

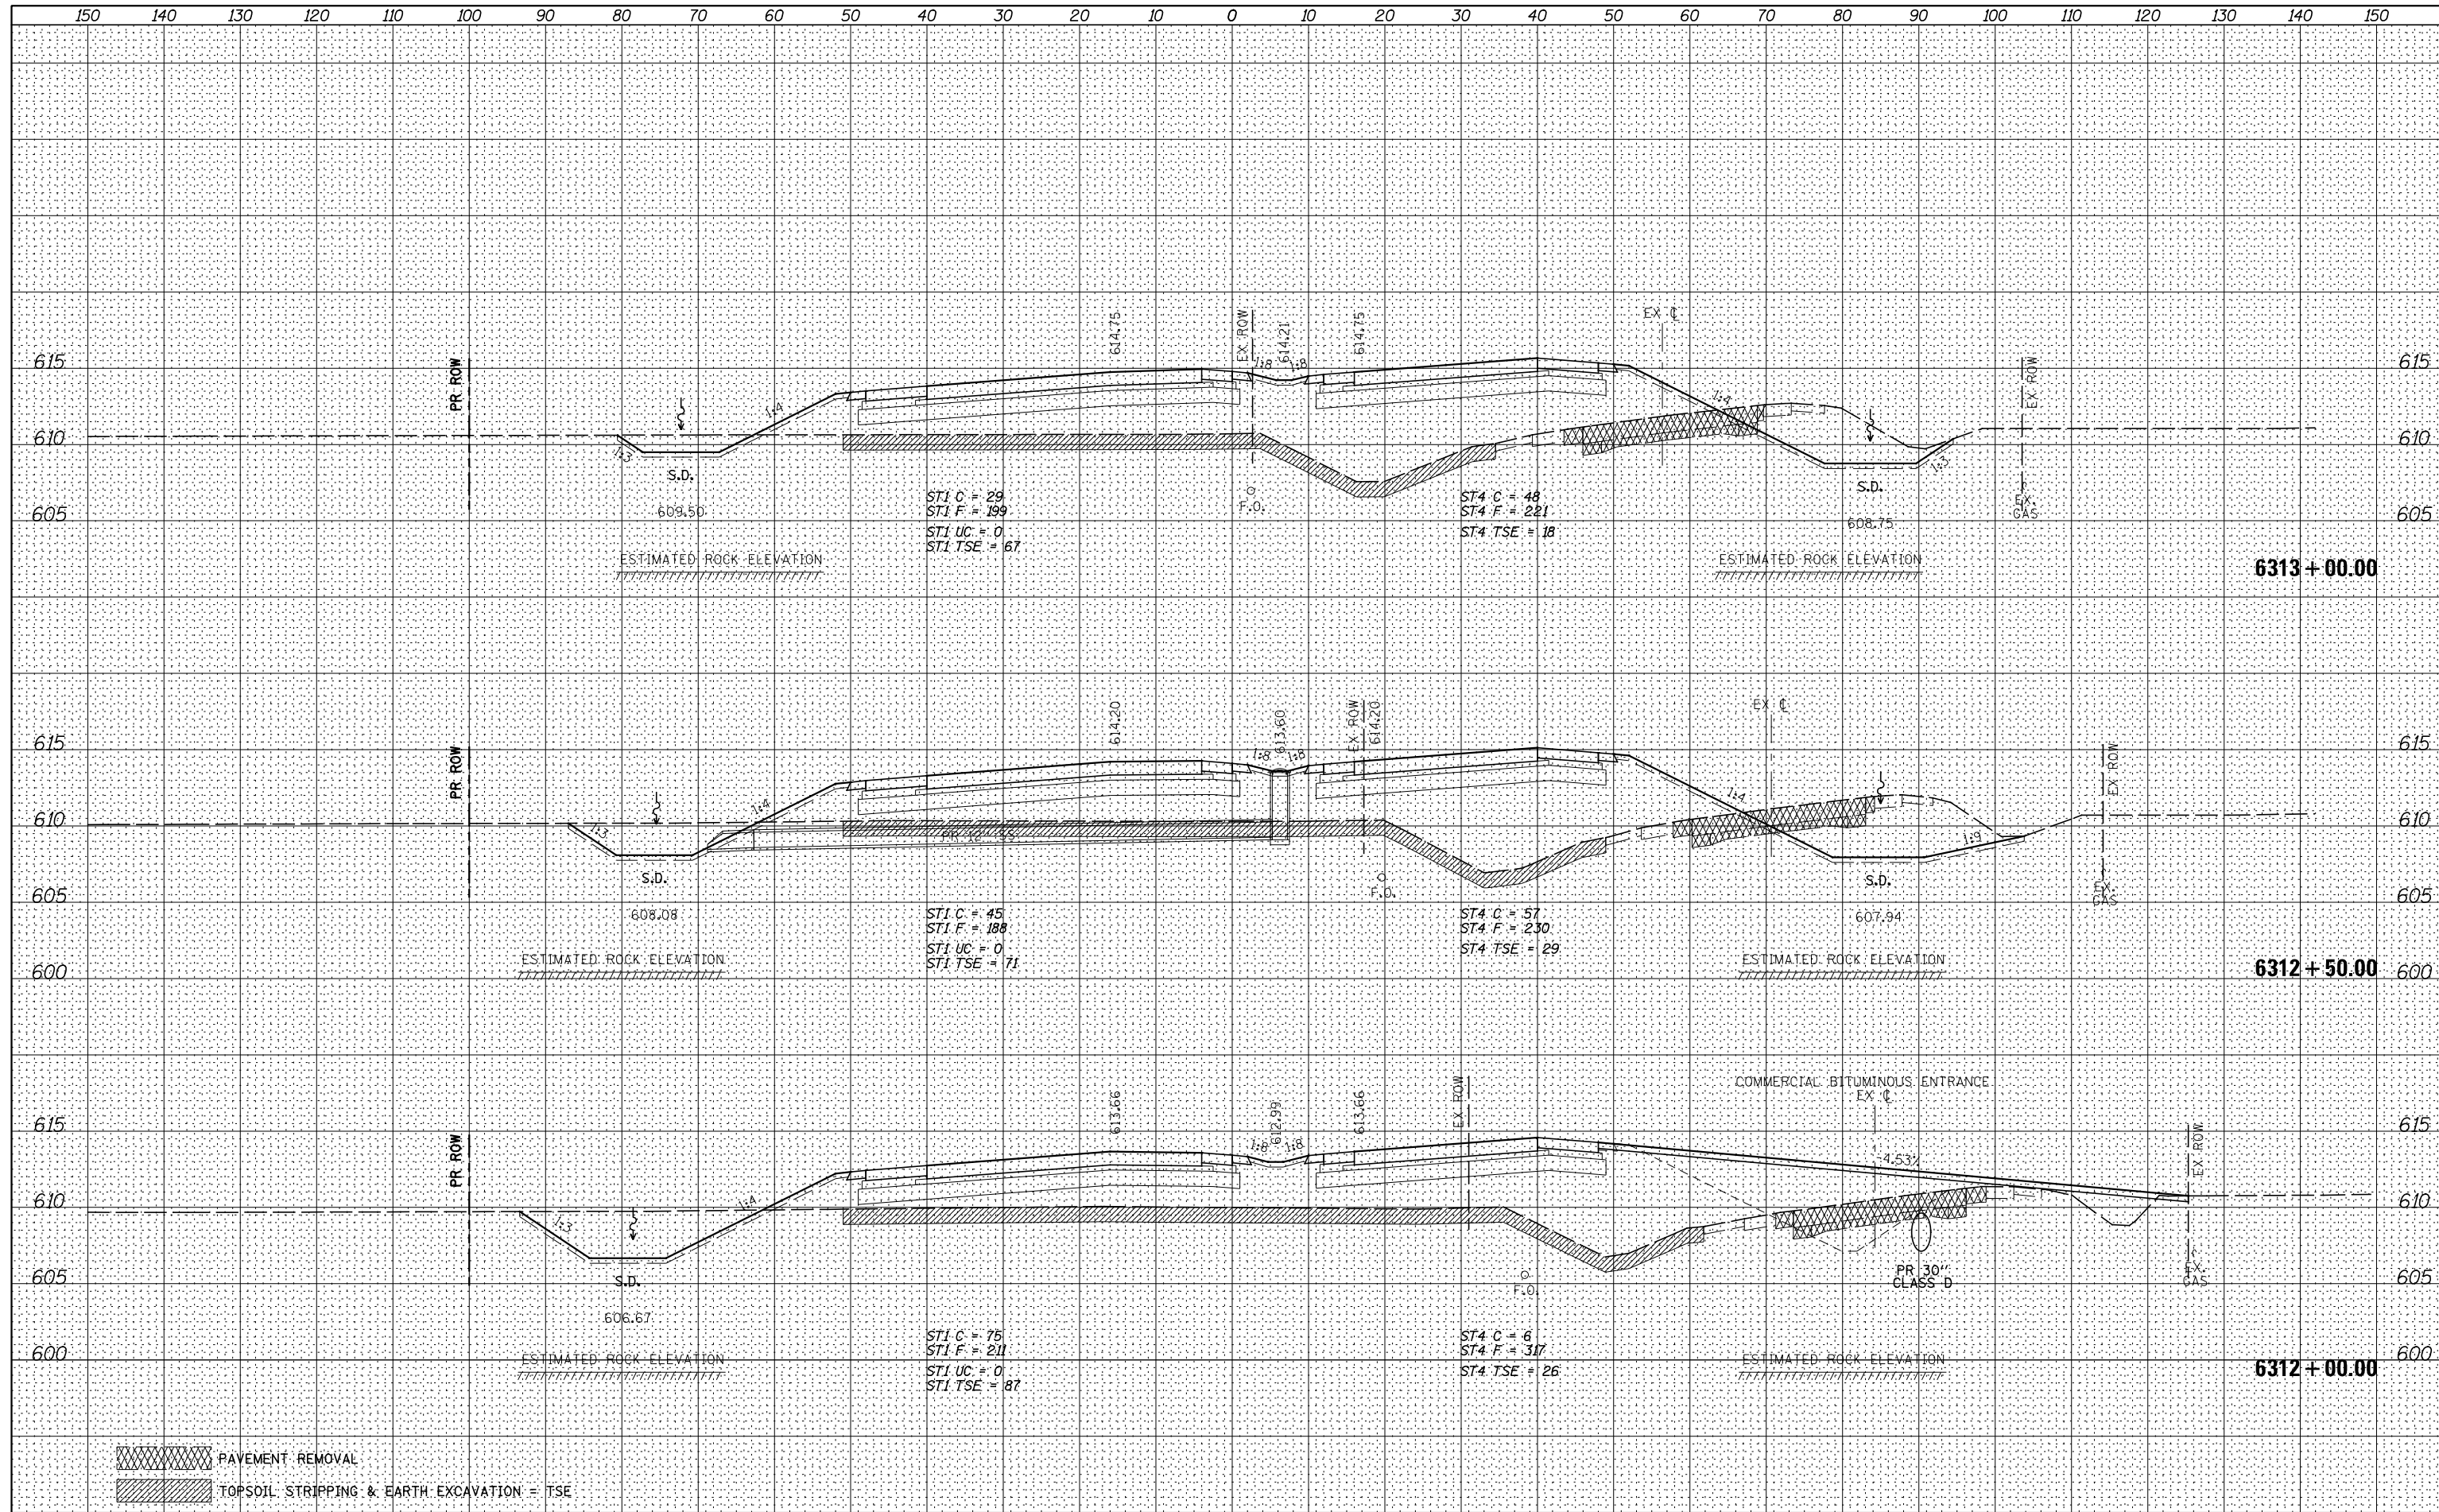

PAVEMENT REMOVAL
 TOPSOIL STRIPPING & EARTH EXCAVATION = TSE

FILE NAME = V:\3195\66884 (North Section)\CADD Sheets\0366884-sh1-xsht-IL47.dgn	USER NAME = bdecreane	DESIGNED - HLC	REVISOR -	F.A.P. R.E. = 326	SECTION = (109,110) R-1	COUNTY = KENDALL	TOTAL SHEETS = 619	SHEET NO. = 435
MODELNAME	PLOT DATE = 7/14/2014	DRAWN - HLC	REVISOR -	SCALE: H=10 V=5	SHEET 16 OF 150 SHEETS	CONTRACT NO. 66884	ILLINOIS FED. AID PROJECT	
		CHECKED - CAS	REVISOR -	STATE OF ILLINOIS DEPARTMENT OF TRANSPORTATION		IL. RTE. 47 CROSS SECTIONS		
		DATE - 7/01/2014	REVISOR -	STA. 6312+00.00 TO STA. 6313+00.00				