


DATE	
BY	
NO.	
FINISHED SURVEY	
PLOTTED TEMPLATE	
NOTE BOOK	
AREAS CHECKED	

DATE	
BY	
NO.	
ORIGINAL SURVEY	
PLOTTED TEMPLATE	
NOTE BOOK	
AREAS CHECKED	

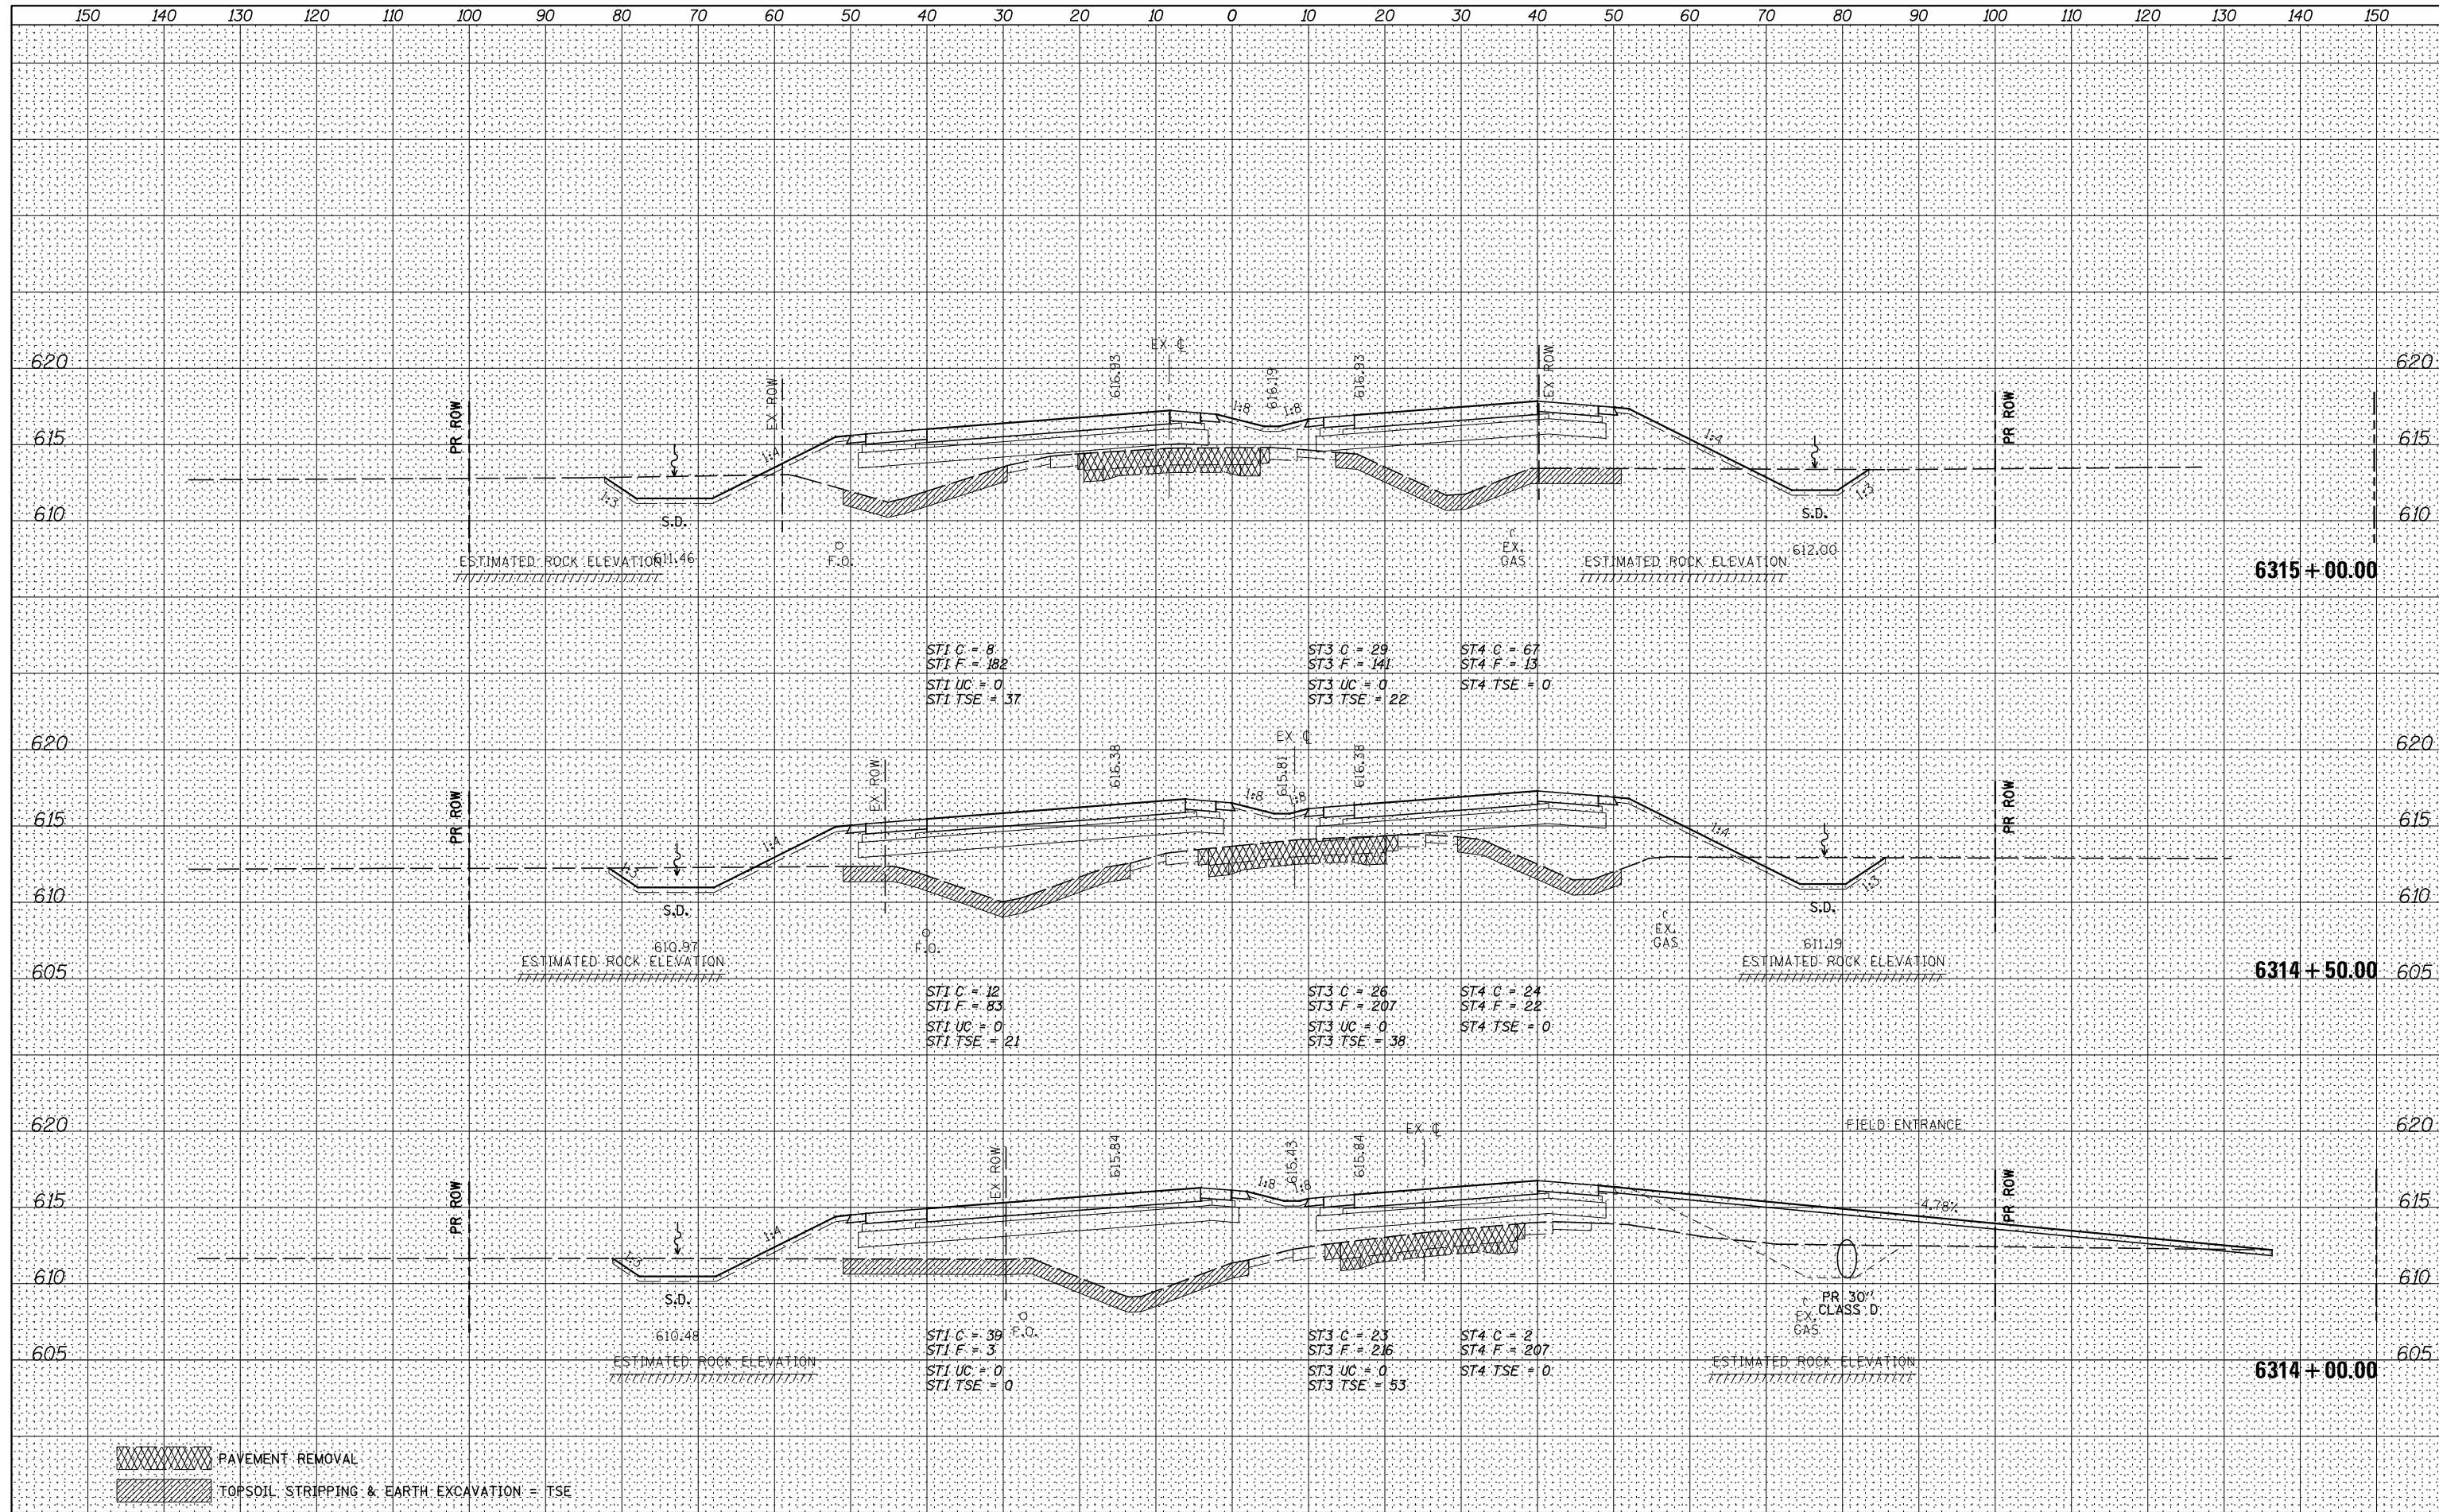

PAVEMENT REMOVAL
 TOPSOIL STRIPPING & EARTH EXCAVATION = TSE

FILE NAME = V:\3195\66884 (North Section)\CADD Sheets\0366884-sh1-xsht-IL47.dgn	USER NAME = bdecrane	DESIGNED - HLC	REVISED -	STATE OF ILLINOIS DEPARTMENT OF TRANSPORTATION	IL. RTE. 47 CROSS SECTIONS	F.A.P. RTE. 326	SECTION (109,110) R-1	COUNTY KENDALL	TOTAL SHEETS 619	SHEET NO. 436	
PLOT SCALE = 20.0000' / in.	CHECKED - CAS	REVISED -	SCALE: H=10 V=5			SHEET 17 OF 150 SHEETS	STA. 6314+00.00 TO STA. 6315+00.00	CONTRACT NO. 66884		ILLINOIS FED. AID PROJECT	
MODELNAME	PLOT DATE = 7/14/2014	DATE - 7/01/2014	REVISED -								