


DATE	
BY	
NO.	
ORIGINAL SURVEY	
SURVEYED	
PLOTTED	
TEMPLATE	
AREAS CHECKED	
NOTE BOOK	
AREAS CHECKED	

DATE	
BY	
NO.	
ORIGINAL SURVEY	
SURVEYED	
PLOTTED	
TEMPLATE	
AREAS CHECKED	
NOTE BOOK	
AREAS CHECKED	

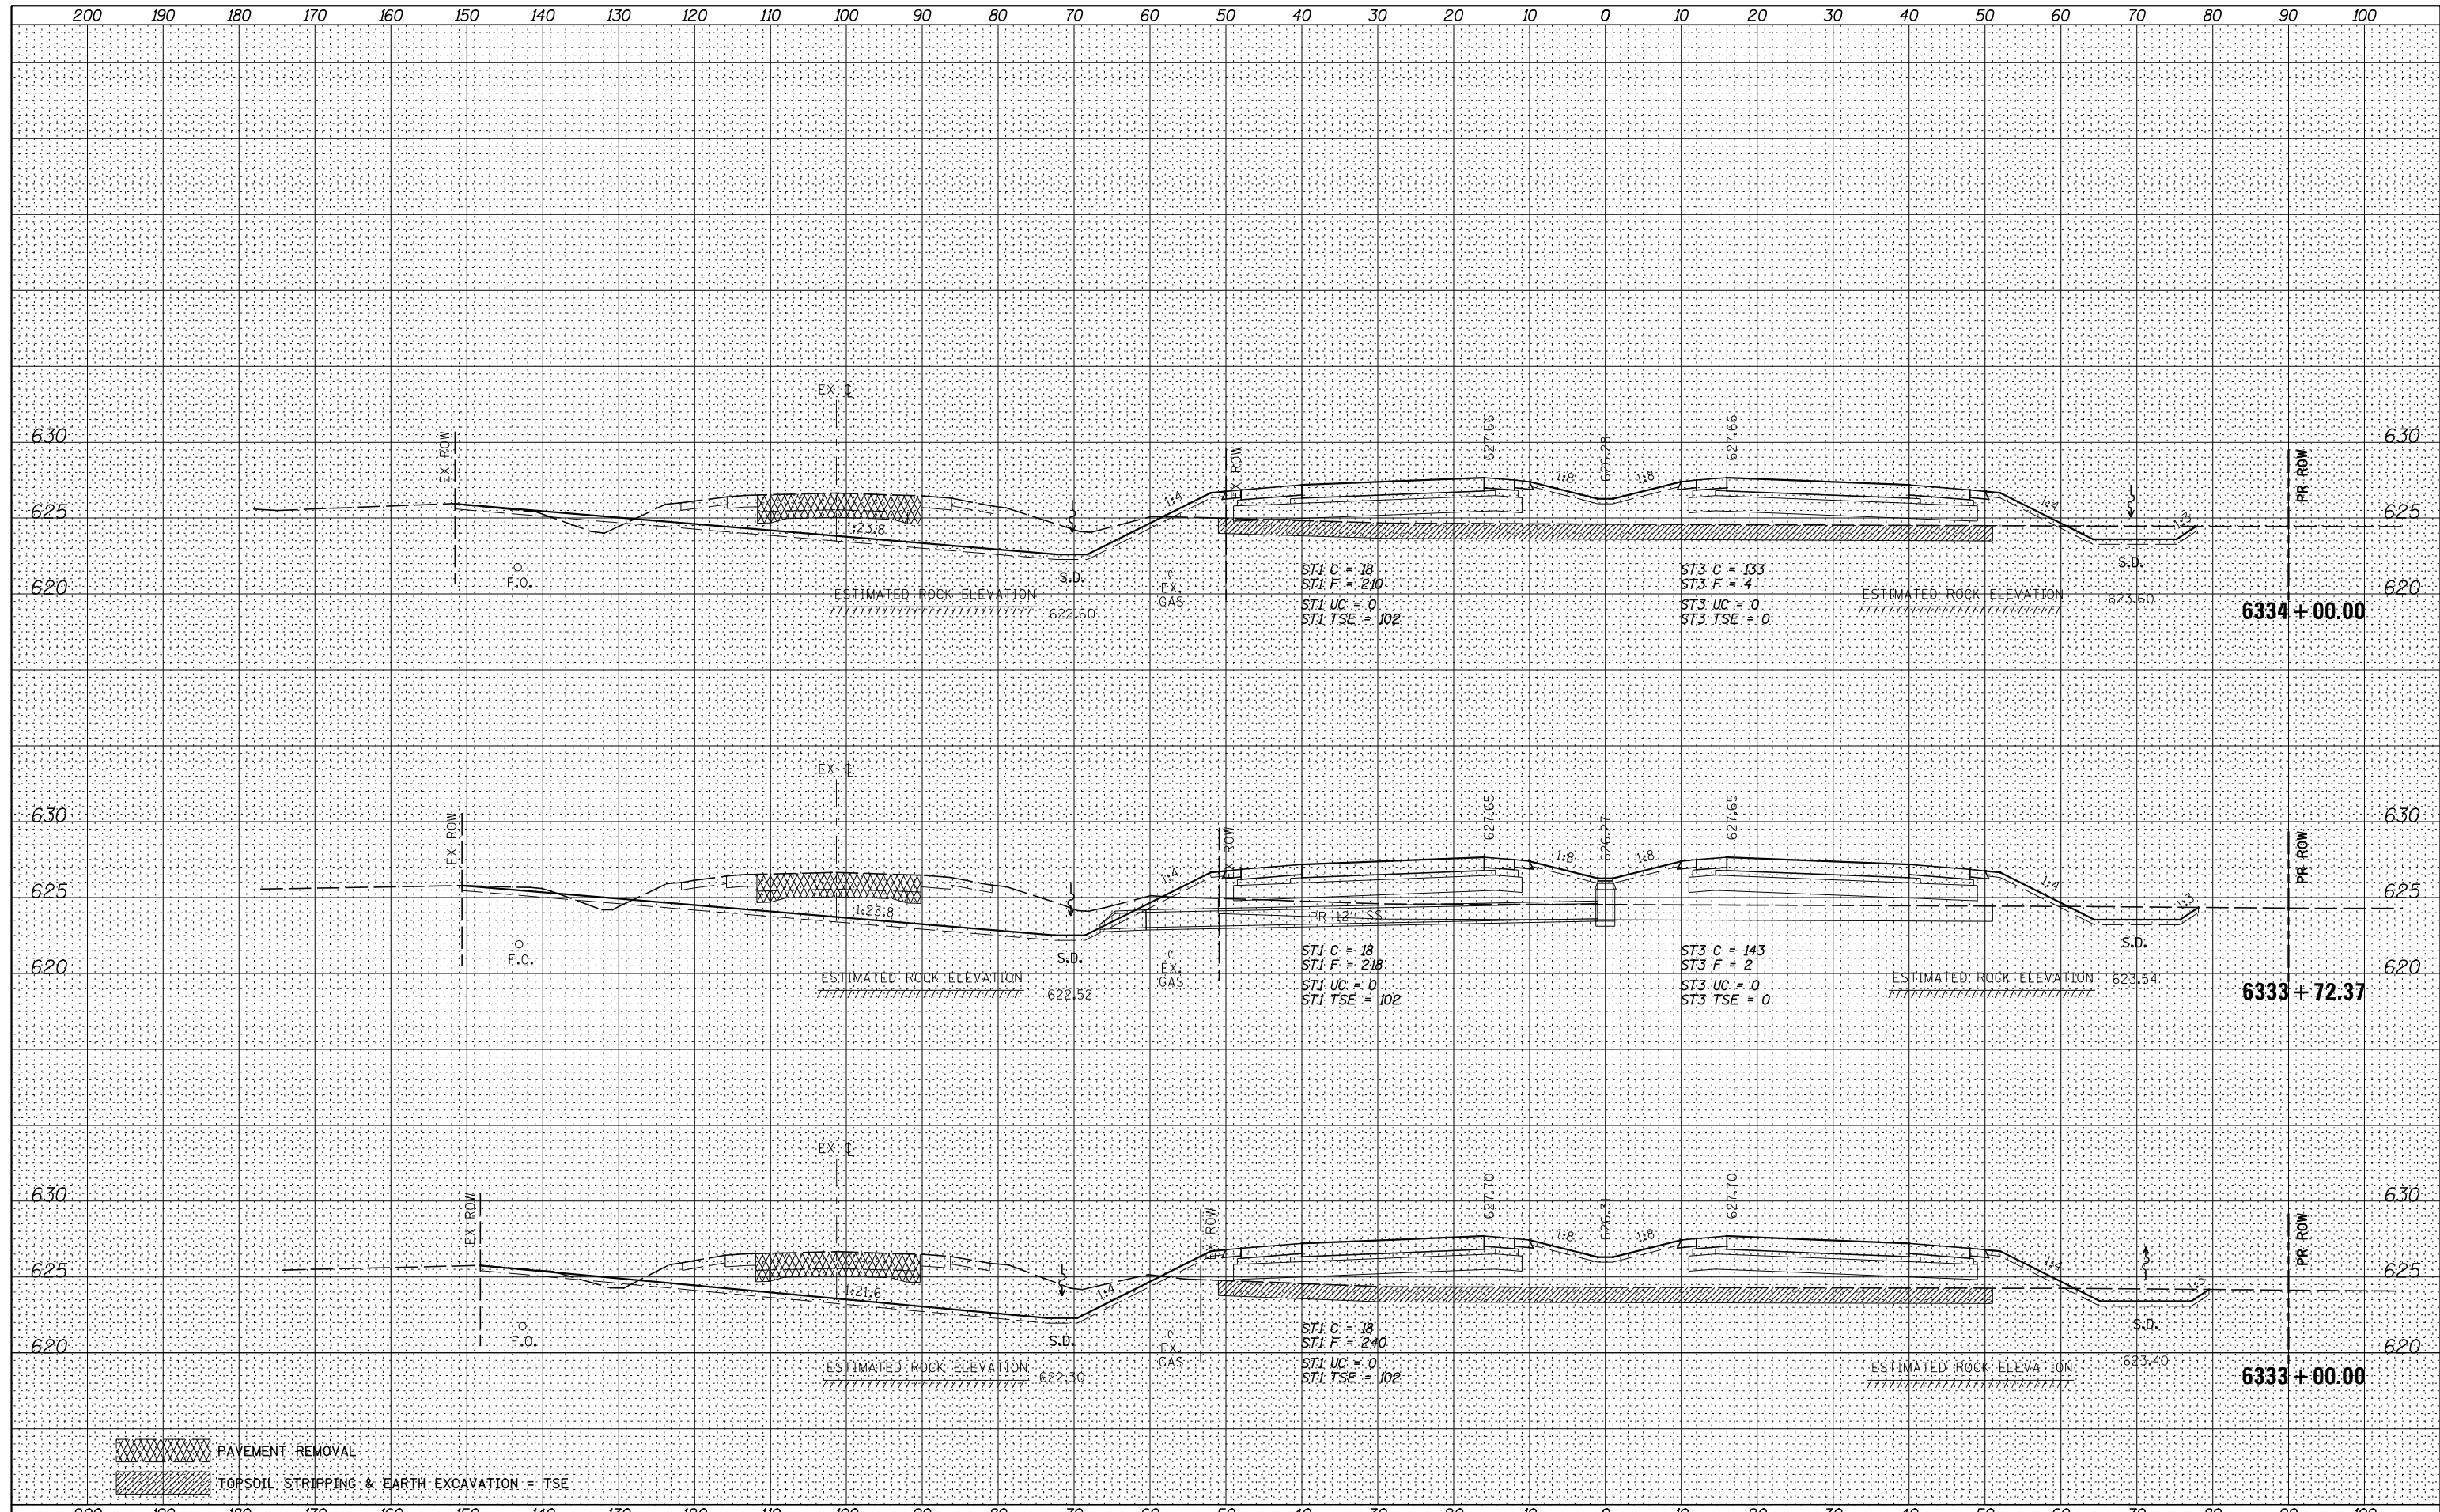

PAVEMENT REMOVAL
 TOPSOIL STRIPPING & EARTH EXCAVATION = TSE

FILE NAME =	USER NAME = bdecrane	DESIGNED - HLC	REVISED -	F.A.P. RTE.	SECTION	COUNTY	TOTAL SHEETS	SHEET NO.
V:\3195\66884 (North Section)\CADD Sheets\0366884-sh1-xssht-IL47.dgn		DRAWN - HLC	REVISED -	326	(109,110) R-1	KENDALL	619	443
MODELNAME	PLOT SCALE = 20.0000' / in.	CHECKED - CAS	REVISED -	ILLINOIS FED. AID PROJECT				
	PLOT DATE = 7/14/2014	DATE - 7/01/2014	REVISED -	CONTRACT NO. 66884				

**STATE OF ILLINOIS
DEPARTMENT OF TRANSPORTATION**

ILL. RTE. 47 CROSS SECTIONS

SCALE: H=10 V=5 SHEET 24 OF 150 SHEETS STA. 6333+00.00 TO STA. 6334+00.00