


DATE	
BY	
SURVEYED	
PLOTTED	
TEMPLATE	
AREAS CHECKED	
FINAL SURVEY	
NOTE BOOK	
NO.	

DATE	
BY	
SURVEYED	
PLOTTED	
TEMPLATE	
AREAS CHECKED	
ORIGINAL SURVEY	
NOTE BOOK	
NO.	

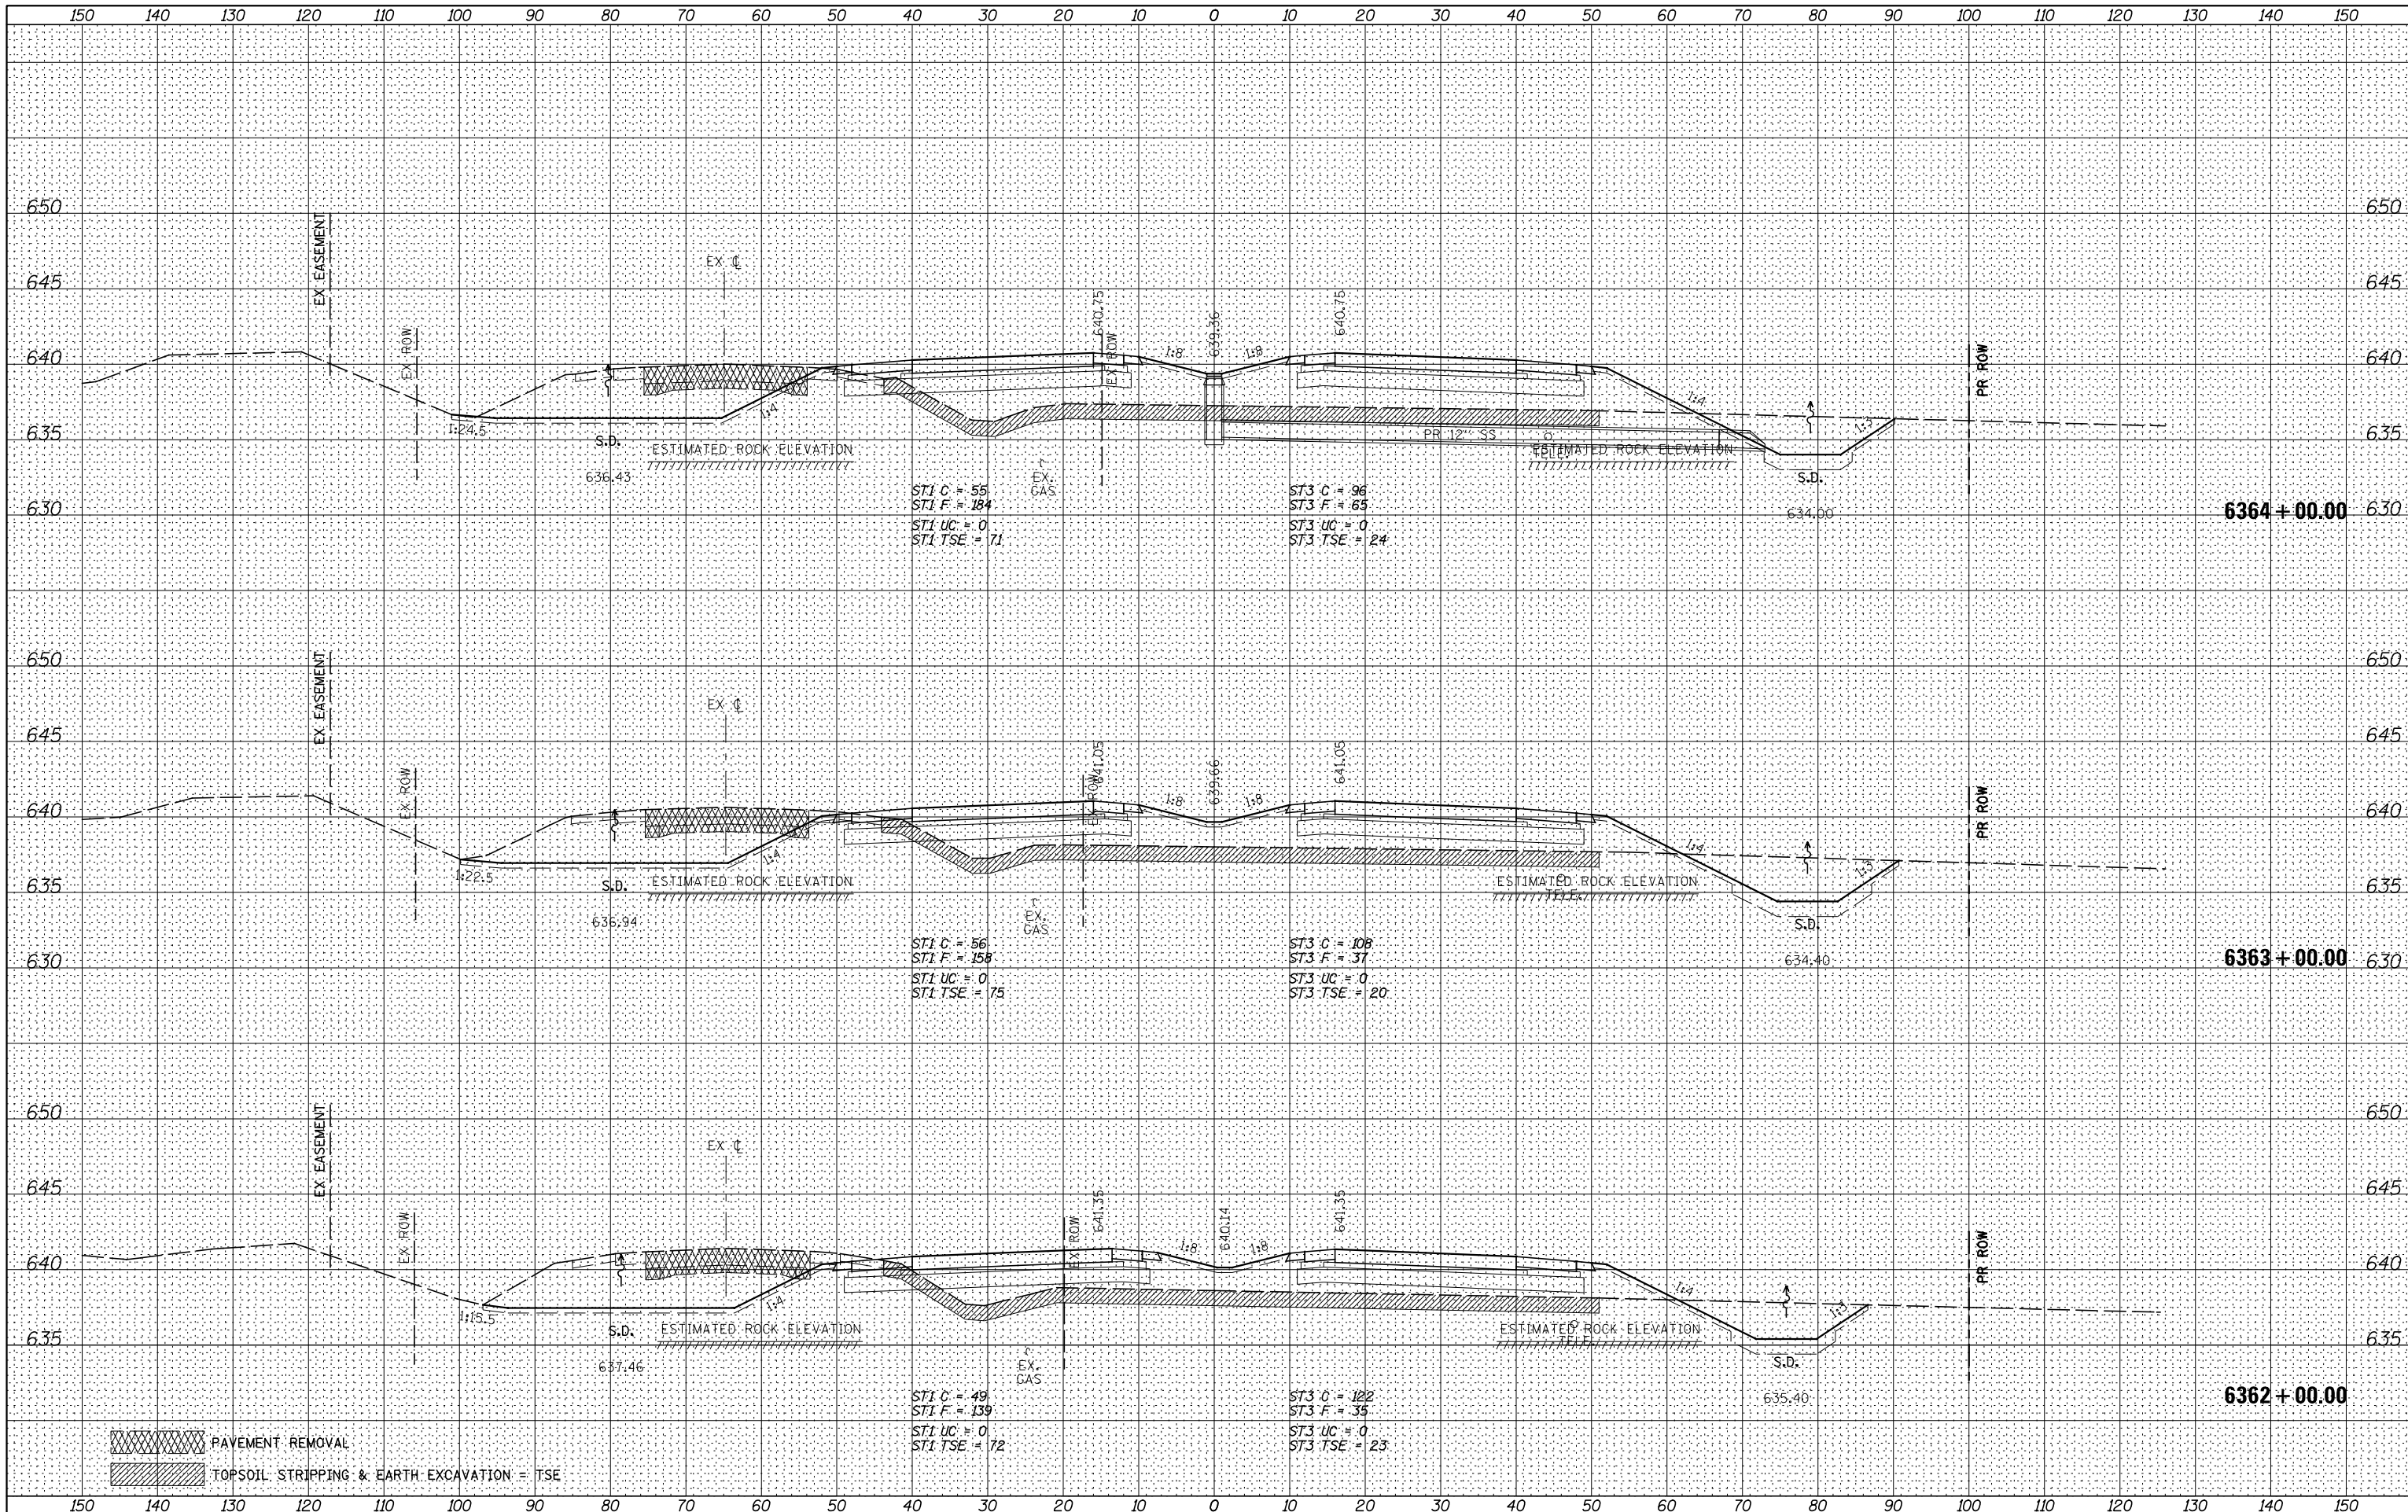

FILE NAME =	V:\3195\66884 (North Section)\CADD Sheets\0366884-sh1-xssht-IL47.dgn	DESIGNED - HLC	REVISOR -
USER NAME =	bdcaene	DRAWN - HLC	REVISOR -
NO.		CHECKED - CAS	REVISOR -
DATE	7/14/2014	DATE - 7/01/2014	REVISOR -

STATE OF ILLINOIS
DEPARTMENT OF TRANSPORTATION

ILL. RTE. 47 CROSS SECTIONS	
SCALE: H=10 V=5	SHEET 35 OF 150 SHEETS
STA. 6362+00.00 TO STA. 6364+00.00	

F.A.P. RTE.	SECTION	COUNTY	TOTAL SHEETS	SHEET NO.
326	(109,110) R-1	KENDALL	619	454
				CONTRACT NO. 66884