


BY	DATE
SURVEYED	
PLOTTED	
TEMPLATE	
NOTE BOOK	
AREAS CHECKED	

BY	DATE
SURVEYED	
PLOTTED	
TEMPLATE	
NOTE BOOK	
AREAS CHECKED	

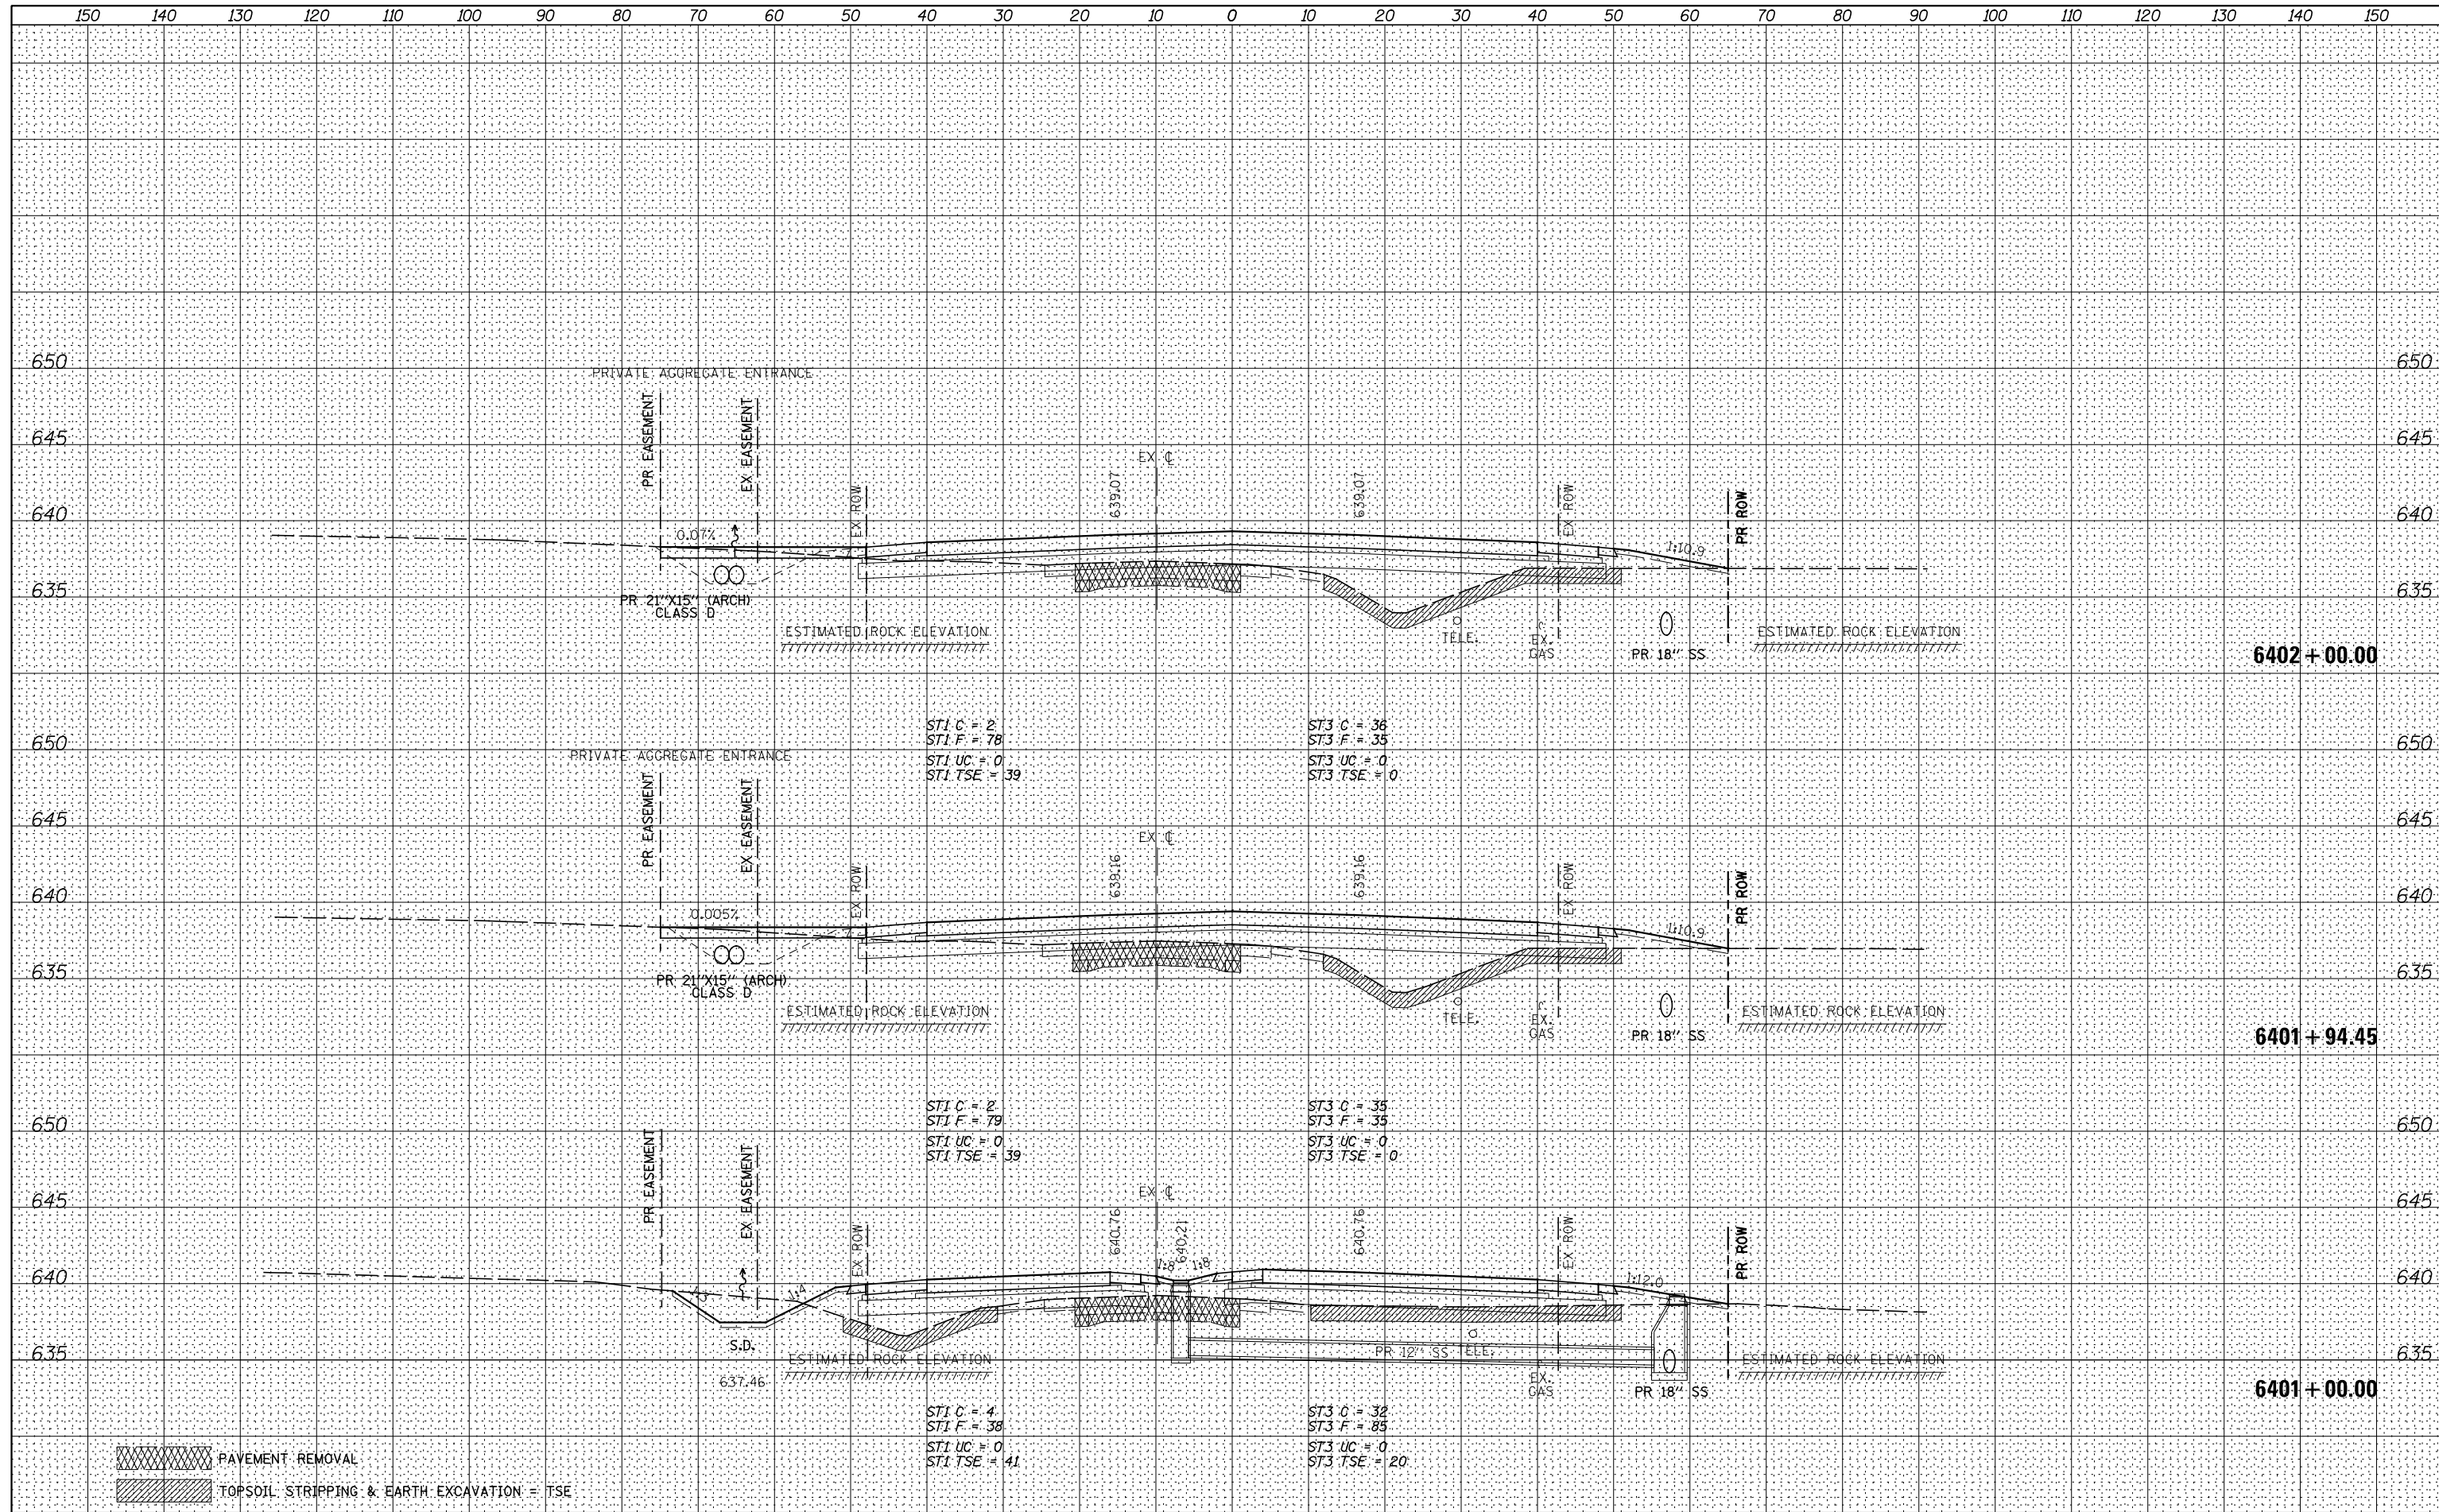

FILE NAME = V:\3195\66884 (North Section)\CADD Sheets\0366884-sh1-xssht-IL47.dgn	USER NAME = bdecaene	DESIGNED - HLC	REVISED -	<p align="center">STATE OF ILLINOIS DEPARTMENT OF TRANSPORTATION</p> <p align="center">IL. RTE. 47 CROSS SECTIONS</p>	F.A.P. RTE. 326	SECTION (109,110) R-1	COUNTY KENDALL	TOTAL SHEETS 619	SHEET NO. 470	
MODELNAME	PLOT SCALE = 20.0000' / in.	CHECKED - CAS	REVISED -		SCALE: H=10 V=5	SHEET 51 OF 150 SHEETS	STA. 6401+00.00 TO STA. 6402+00.00	CONTRACT NO. 66884		
	PLOT DATE = 7/14/2014	DATE - 7/01/2014	REVISED -		ILLINOIS FED. AID PROJECT					