


DATE	
BY	
NO.	
FINAL SURVEY	
NOTED BOOK	
PLOTTED TEMPLATE	
AREAS CHECKED	

DATE	
BY	
NO.	
ORIGINAL SURVEY	
NOTED BOOK	
PLOTTED TEMPLATE	
AREAS CHECKED	

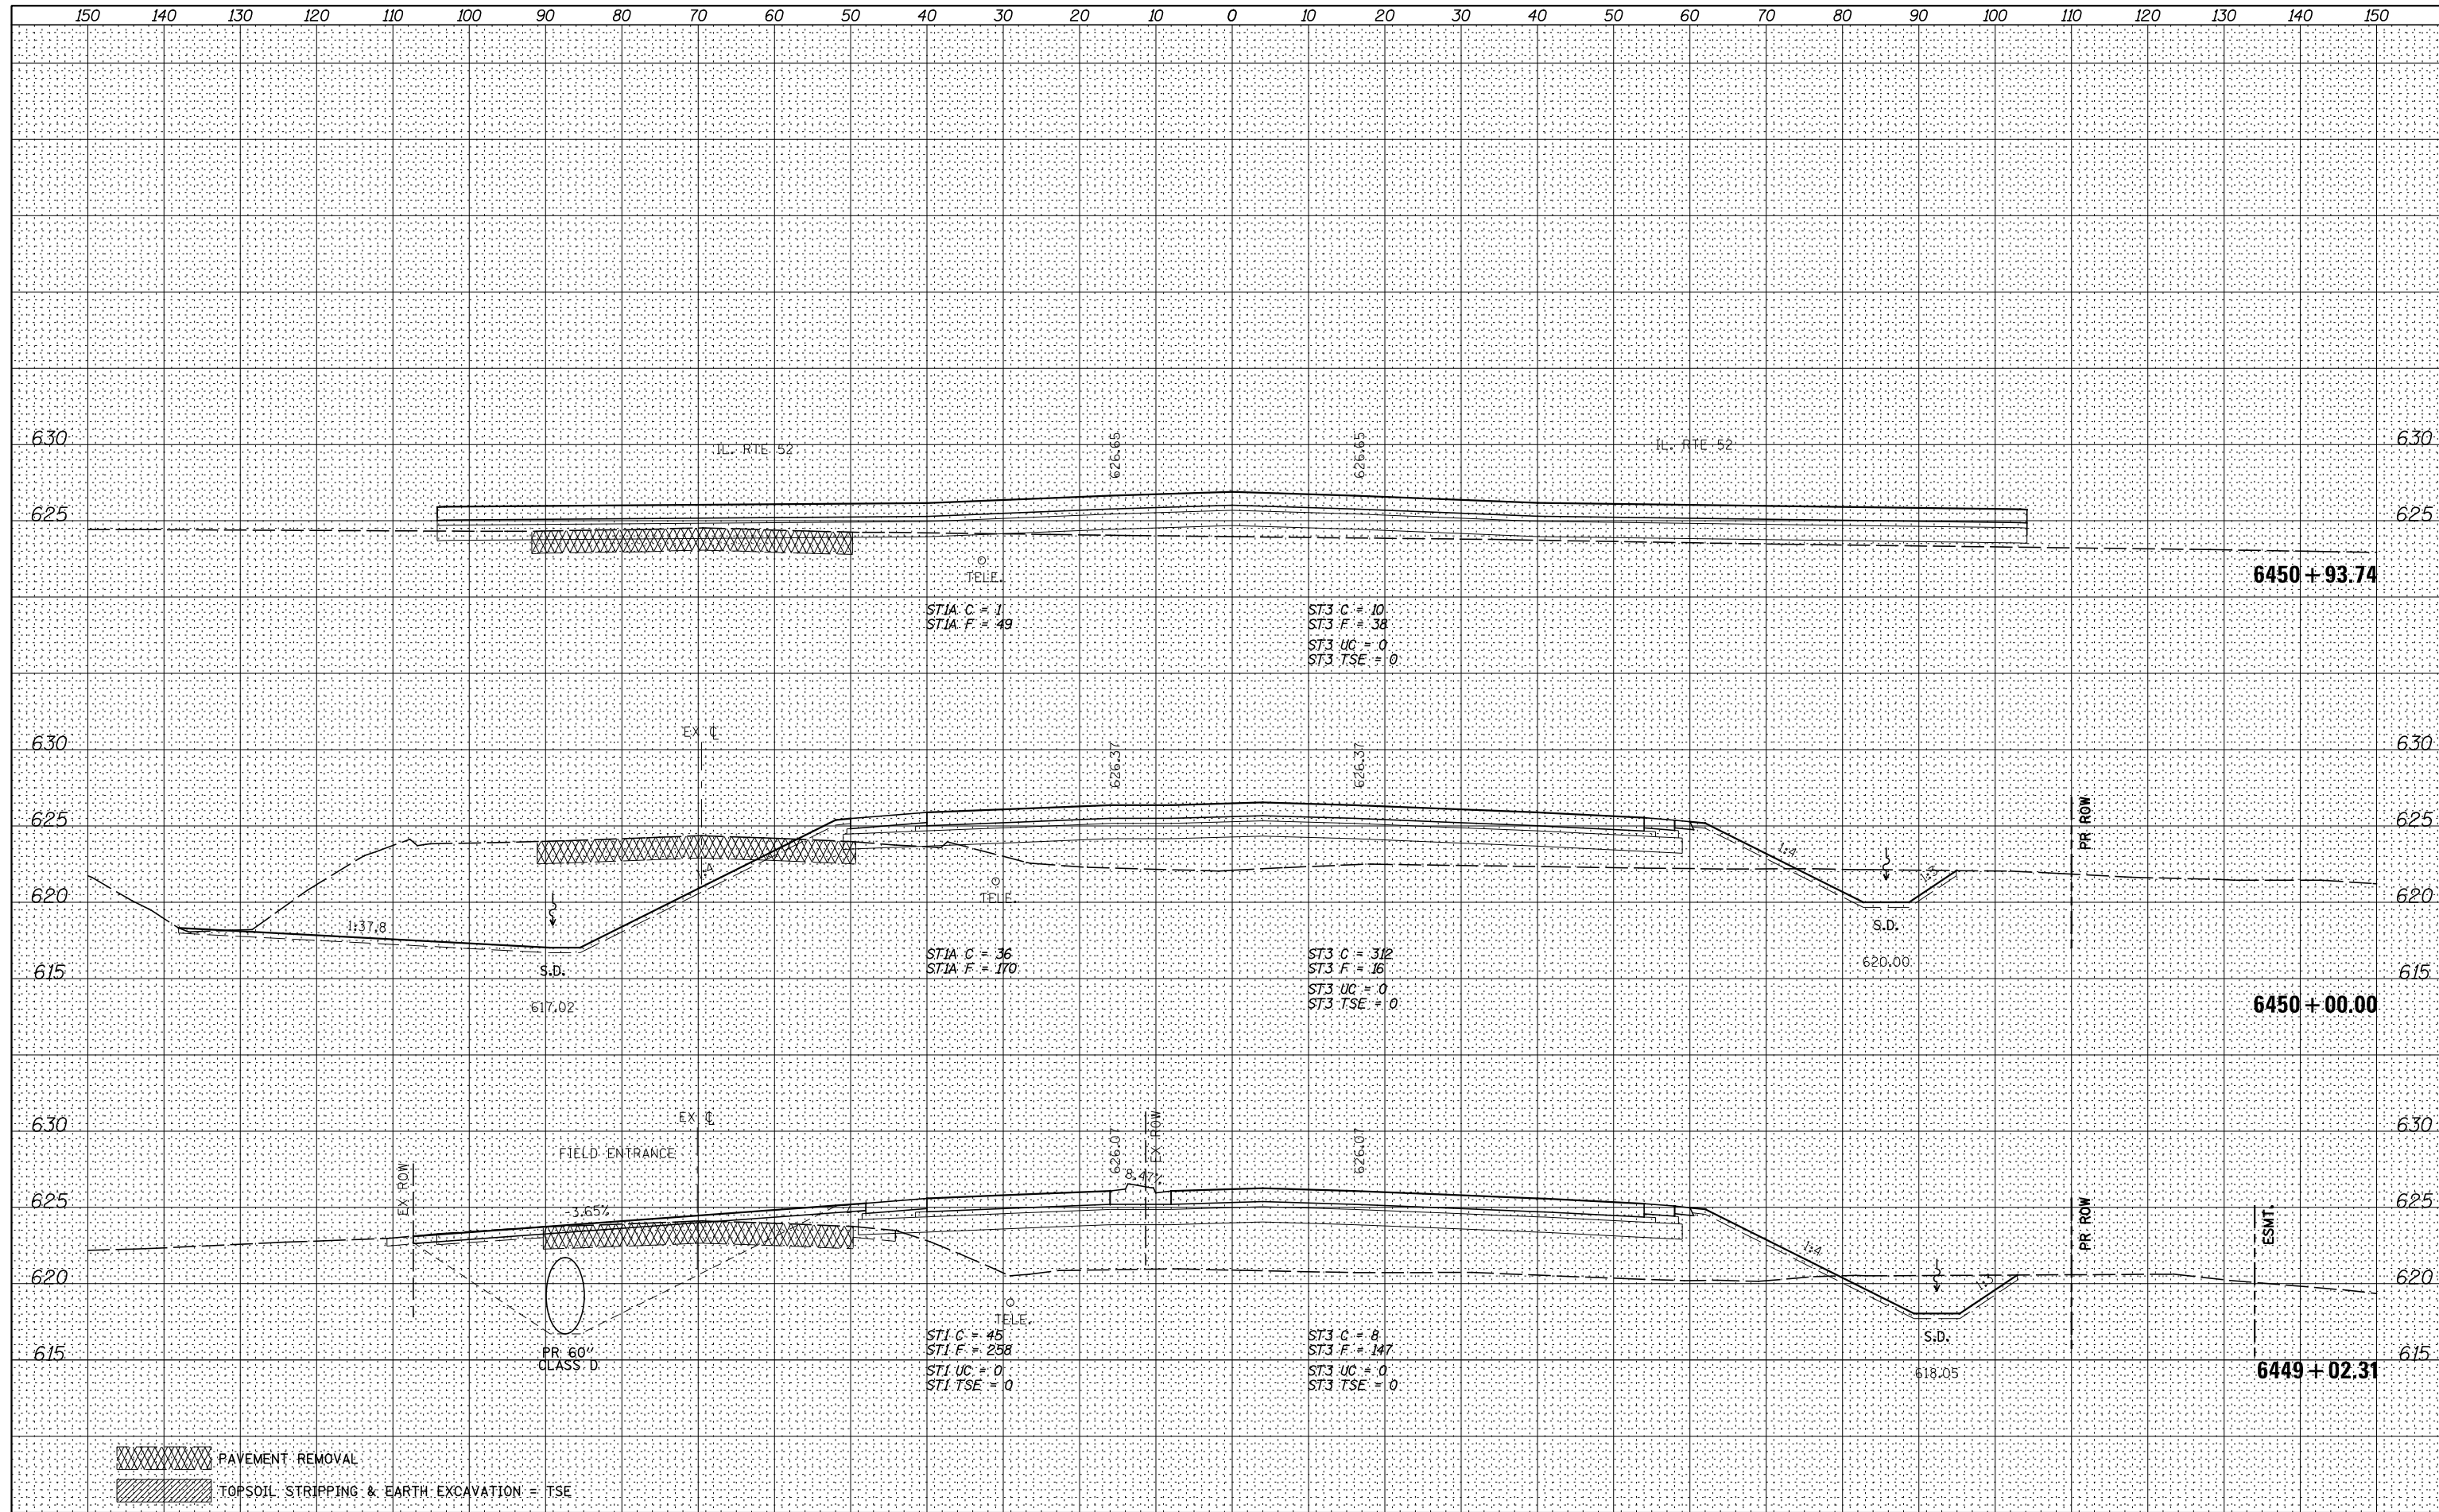

PAVEMENT REMOVAL
 TOPSOIL STRIPPING & EARTH EXCAVATION = TSE

FILE NAME = V:\3195\66884 (North Section)\CADD Sheets\0366884-sh1-xssht-IL47.dgn	USER NAME = bdecreane	DESIGNED - HLC	REVISED -	STATE OF ILLINOIS DEPARTMENT OF TRANSPORTATION	IL. RTE. 47 CROSS SECTIONS			F.A.P. RTE. 326	SECTION (109,110) R-1	COUNTY KENDALL	TOTAL SHEETS 619	SHEET NO. 493	
PLOT SCALE = 20.0000' / in.	CHECKED - CAS	REVISIED -	REVISIED -		SCALE: H=10 V=5	SHEET 74 OF 150 SHEETS	STA. 6449+02.31 TO STA. 6450+93.74	CONTRACT NO. 66884		ILLINOIS FED. AID PROJECT			
PLOT DATE = 7/14/2014	DATE - 7/01/2014	REVISIED -	REVISIED -										