


DATE	
BY	
FINAL SURVEY	
NOTED	
PLOTTED	
TEMPLATE	
AREAS CHECKED	
NO.	

DATE	
BY	
ORIGINAL SURVEY	
NOTED	
PLOTTED	
TEMPLATE	
AREAS CHECKED	
NO.	

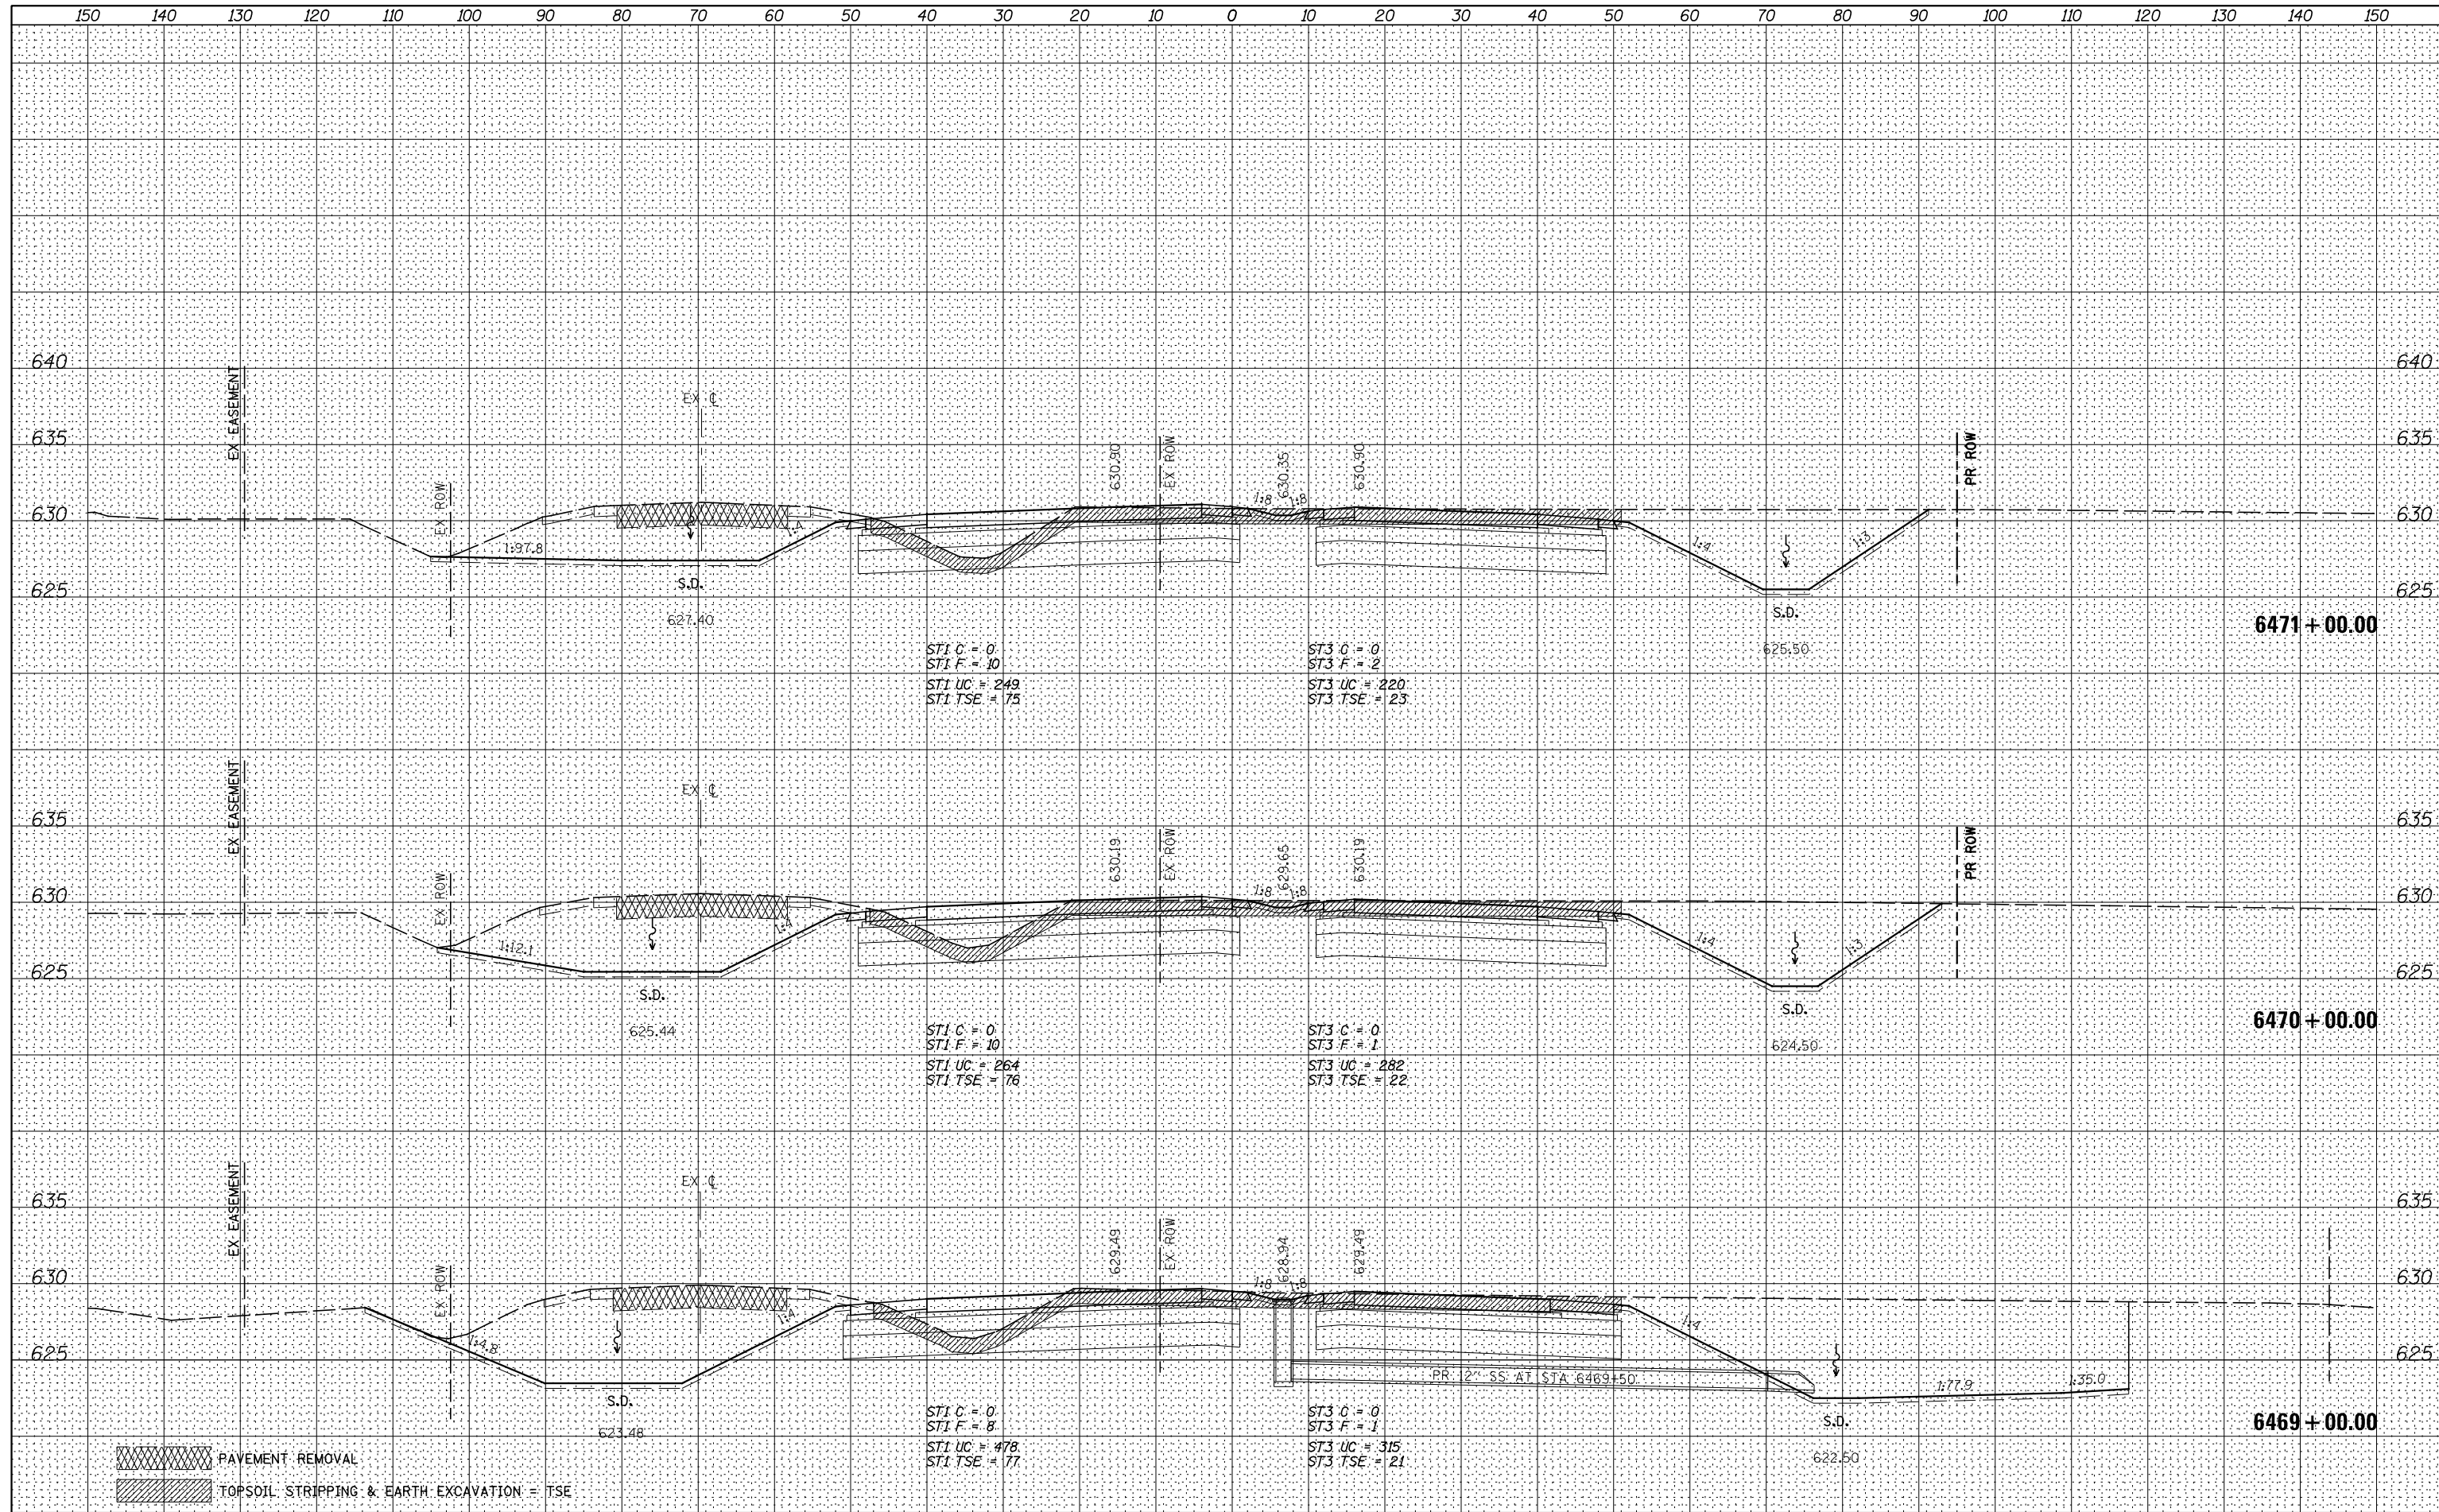

PAVEMENT REMOVAL
 TOPSOIL STRIPPING & EARTH EXCAVATION = TSE

ST1 C = 0
 ST1 F = 10
 ST1 UC = 249
 ST1 TSE = 75

ST3 C = 0
 ST3 F = 2
 ST3 UC = 220
 ST3 TSE = 23

ST1 C = 0
 ST1 F = 10
 ST1 UC = 264
 ST1 TSE = 76

ST3 C = 0
 ST3 F = 1
 ST3 UC = 282
 ST3 TSE = 22

ST1 C = 0
 ST1 F = 8
 ST1 UC = 478
 ST1 TSE = 77

ST3 C = 0
 ST3 F = 1
 ST3 UC = 315
 ST3 TSE = 21