


DATE	
BY	
NO.	
FINISHED SURVEY	
PLOTTED TEMPLATE	
NOTE BOOK	
AREAS CHECKED	

DATE	
BY	
NO.	
ORIGINAL SURVEY	
PLOTTED TEMPLATE	
NOTE BOOK	
AREAS CHECKED	

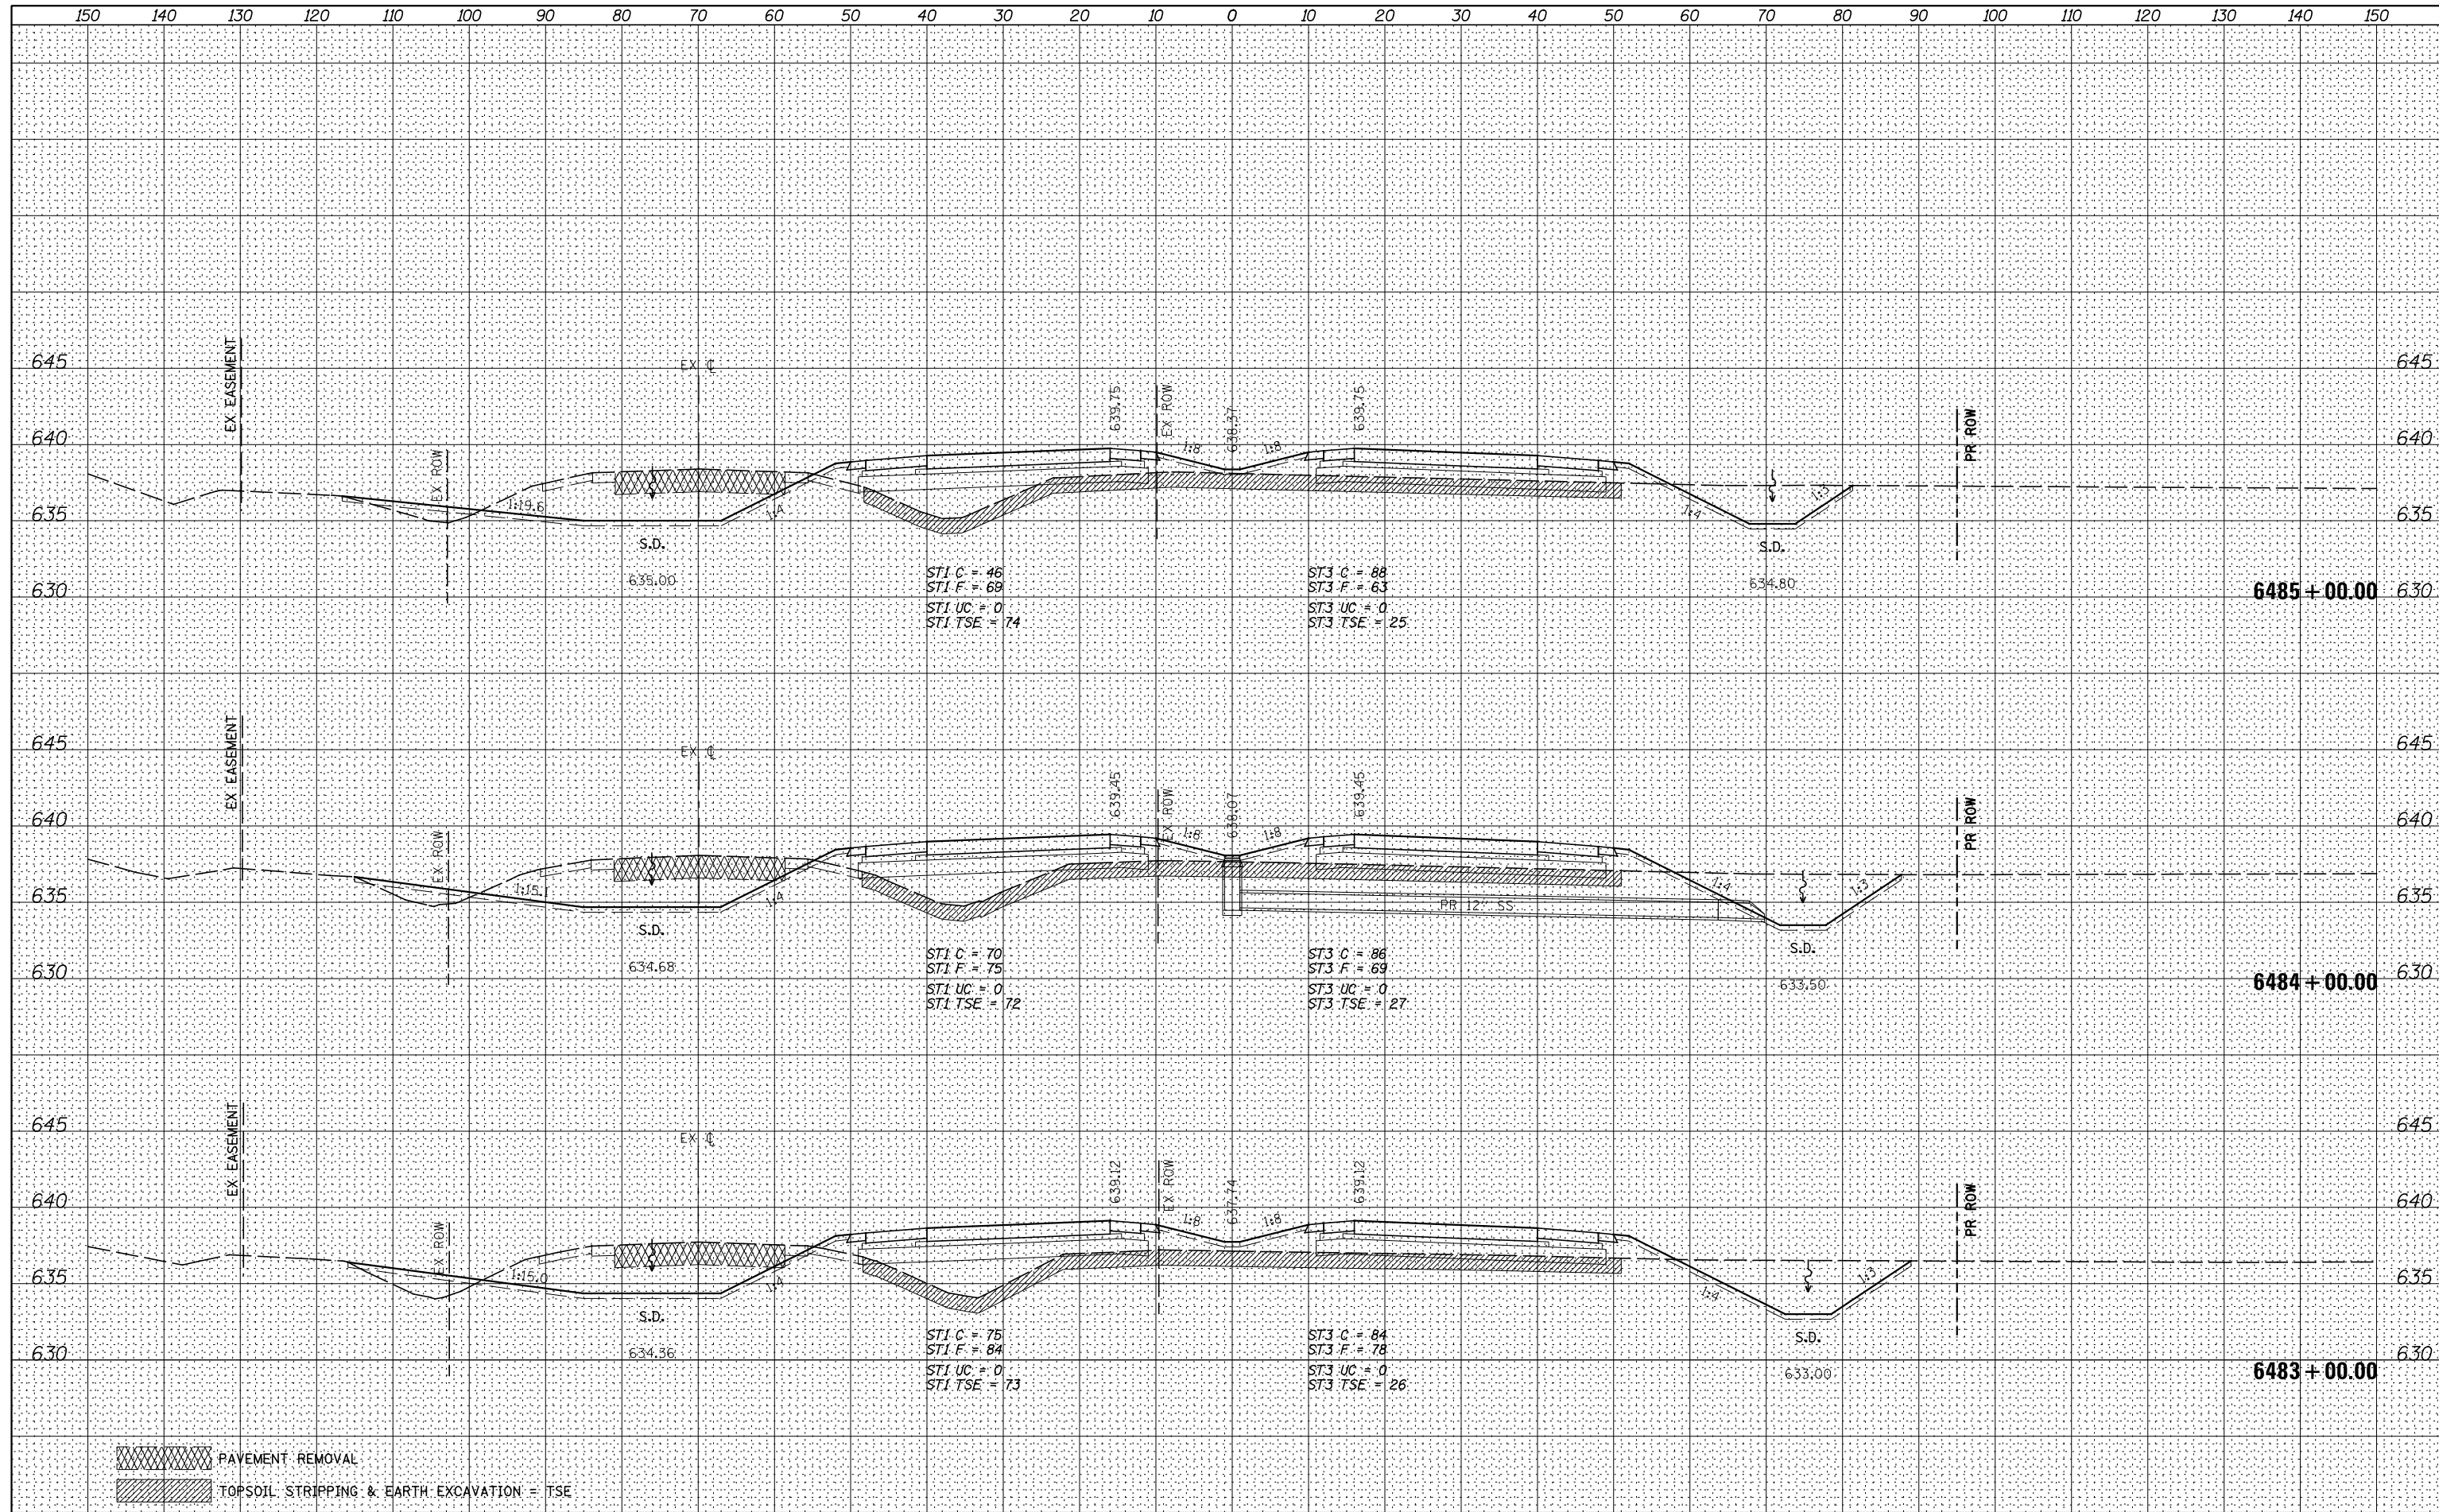

PAVEMENT REMOVAL  
 TOPSOIL STRIPPING & EARTH EXCAVATION = TSE

FILE NAME = V:\3195\66884 (North Section)\CADD Sheets\0366884-sh1-xssht-IL47.dgn	USER NAME = bdecreane	DESIGNED - HLC	REVISED -	<b>STATE OF ILLINOIS</b> <b>DEPARTMENT OF TRANSPORTATION</b>	<b>IL. RTE. 47 CROSS SECTIONS</b>	F.A.P. RTE. 326	SECTION (109,110) R-1	COUNTY KENDALL	TOTAL SHEETS 619	SHEET NO. 506	
*MODELNAME*	PLOT DATE = 7/14/2014	DRAWN - HLC	REVISED -			SCALE: H=10 V=5	SHEET 87 OF 150 SHEETS	STA. 6483+00.00 TO STA. 6485+00.00	CONTRACT NO. 66884		ILLINOIS FED. AID PROJECT
		CHECKED - CAS	REVISED -								
		DATE - 7/01/2014	REVISED -								