


| | |
|-----------------|--|
| DATE | |
| BY | |
| NO. | |
| ORIGINAL SURVEY | |
| SURVEYED | |
| PLOTTED | |
| TEMPLATE | |
| AREAS CHECKED | |
| NOTE BOOK | |
| AREAS CHECKED | |

| | |
|-----------------|--|
| DATE | |
| BY | |
| NO. | |
| ORIGINAL SURVEY | |
| SURVEYED | |
| PLOTTED | |
| TEMPLATE | |
| AREAS CHECKED | |
| NOTE BOOK | |
| AREAS CHECKED | |

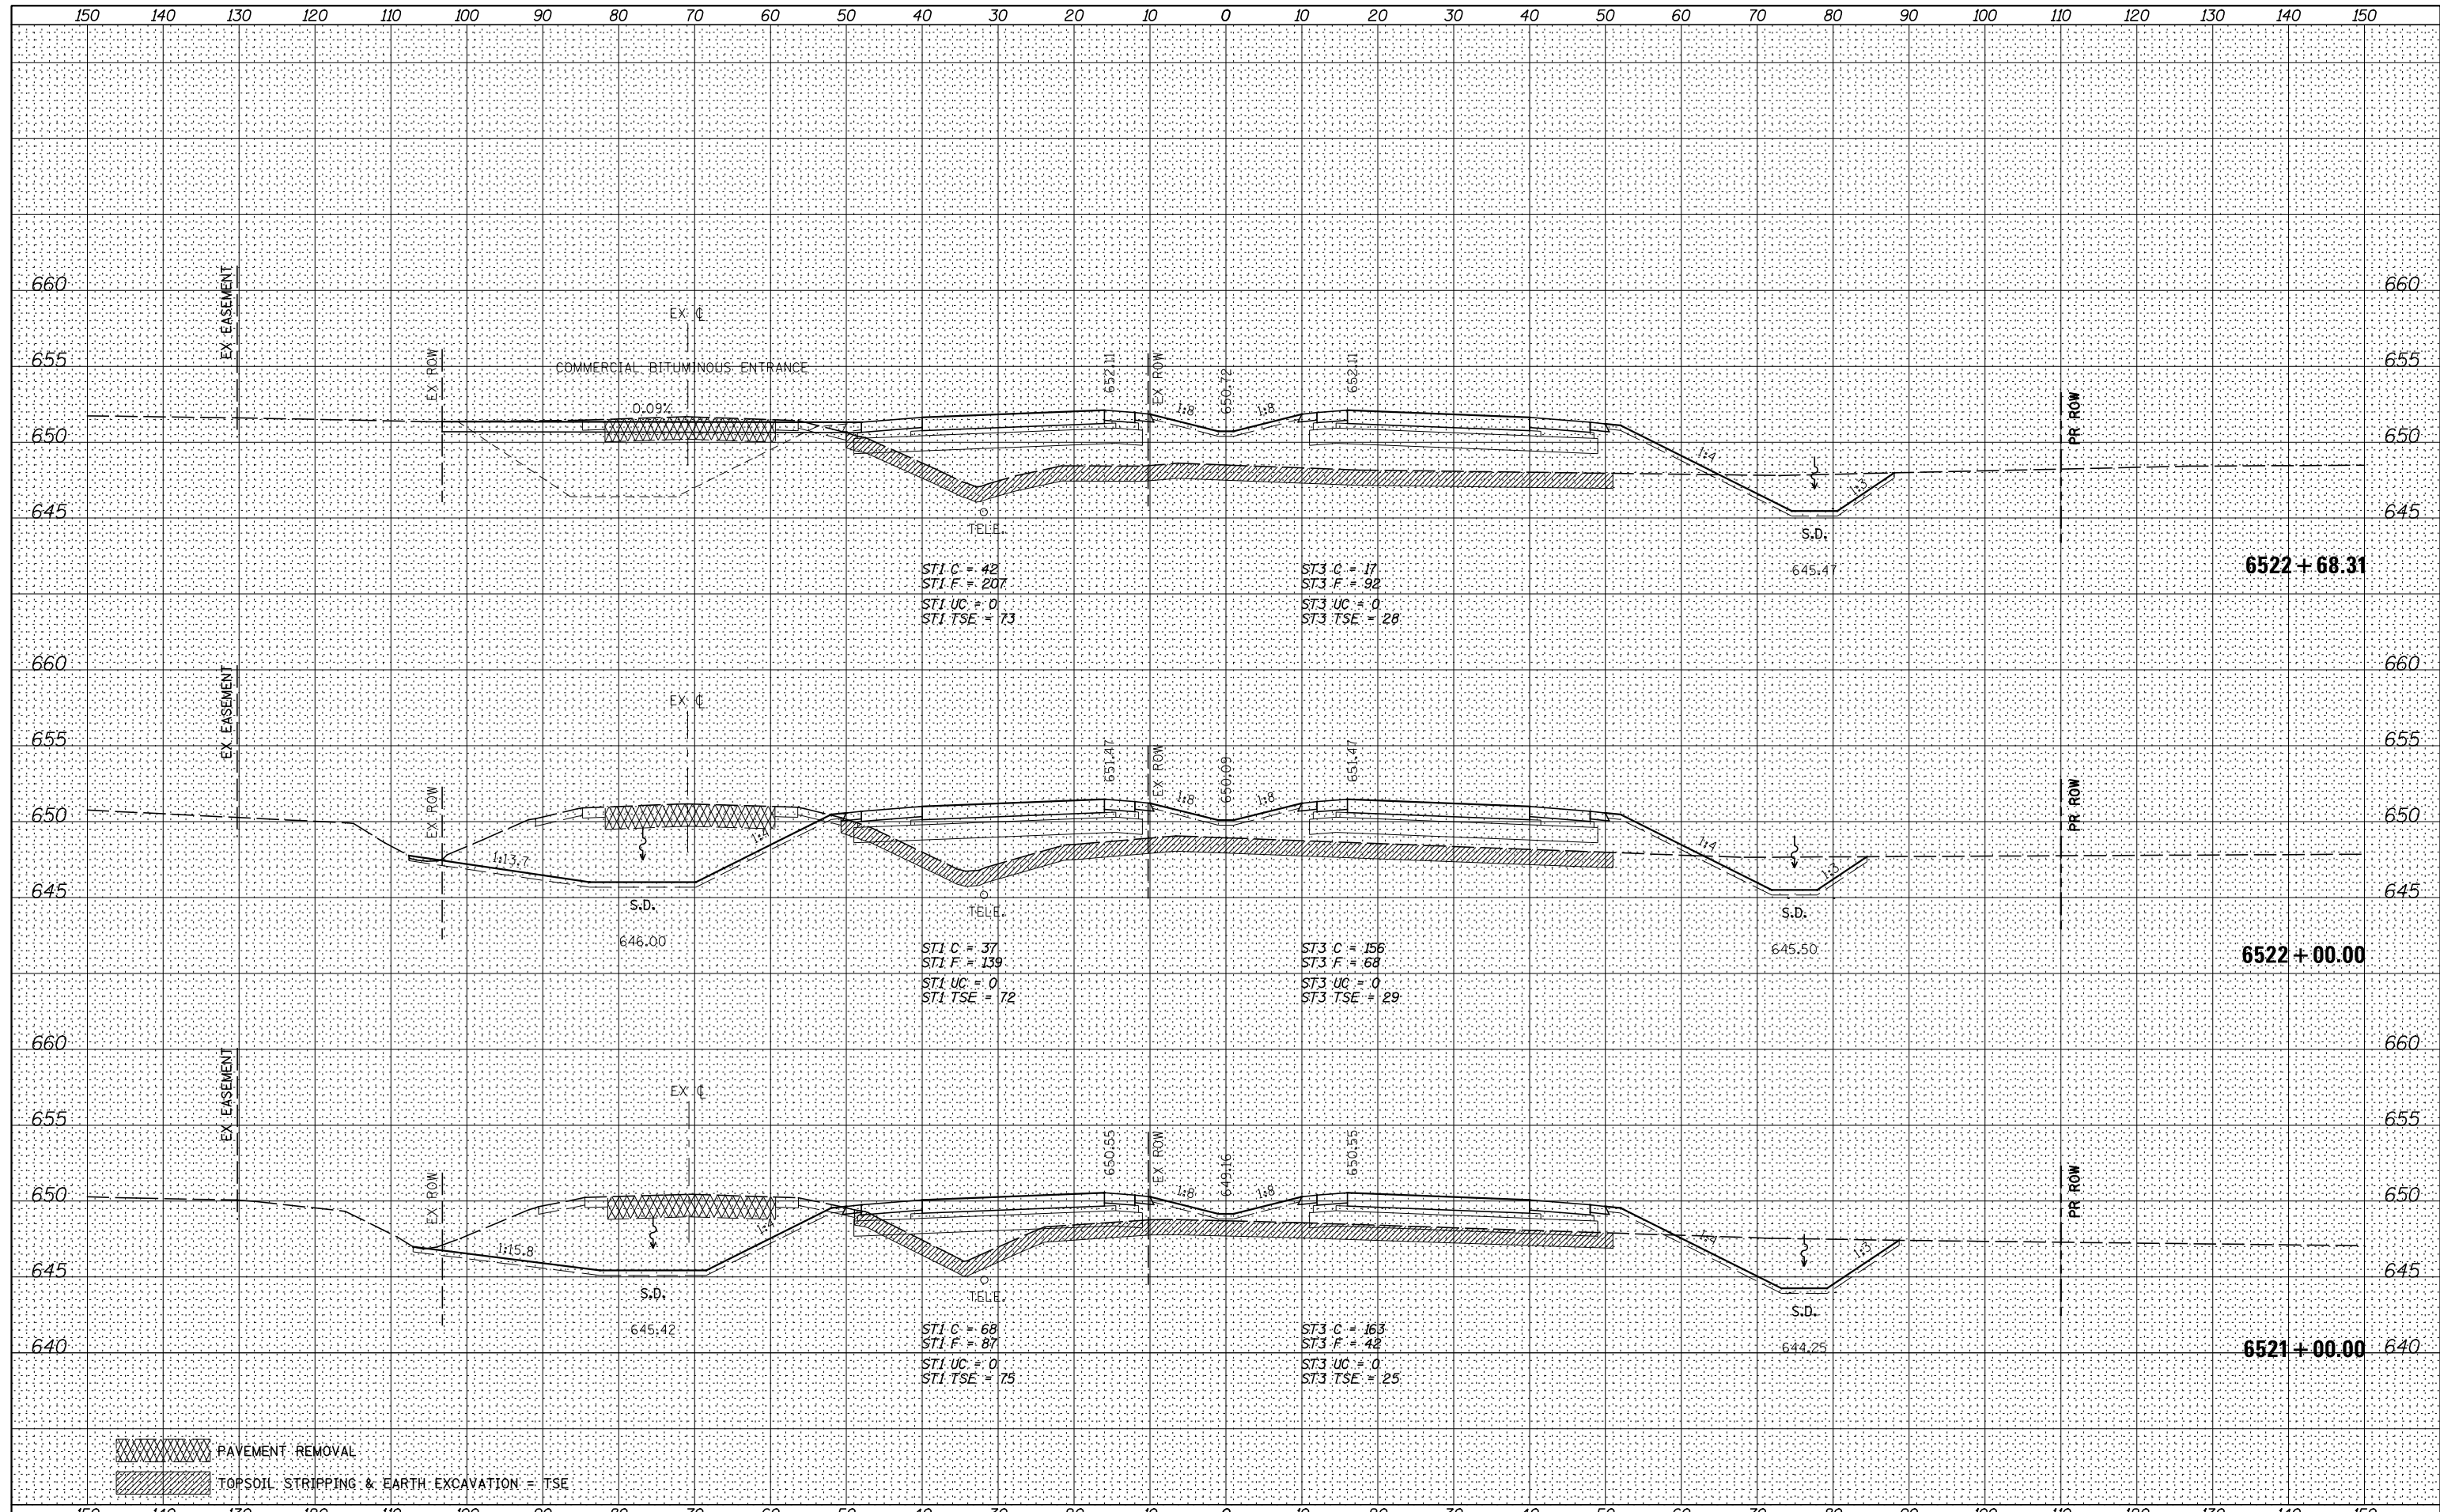

| | | | |
|--|----------------------|------------------|-----------|
| FILE NAME = | USER NAME = bdcraene | DESIGNED - HLC | REVISED - |
| V:\3195\66884 (North Section)\CADD Sheets\0366884-sh1-xssht-IL47.dgn | | DRAWN - HLC | REVISED - |
| PLOT SCALE = 20.0000' / in. | | CHECKED - CAS | REVISED - |
| *MODELNAME* | | DATE - 7/01/2014 | REVISED - |

**STATE OF ILLINOIS
DEPARTMENT OF TRANSPORTATION**

IL. RTE. 47 CROSS SECTIONS

SCALE: H=10 V=5 SHEET 102 OF 150 SHEETS STA. 6521+00.00 TO STA. 6522+68.31

| | | | | |
|--------------------|---------------|---------|--------------|-----------|
| F.A.P. RTE. | SECTION | COUNTY | TOTAL SHEETS | SHEET NO. |
| 326 | (109,110) R-1 | KENDALL | 619 | 521 |
| CONTRACT NO. 66884 | | | | |

ILLINOIS FED. AID PROJECT