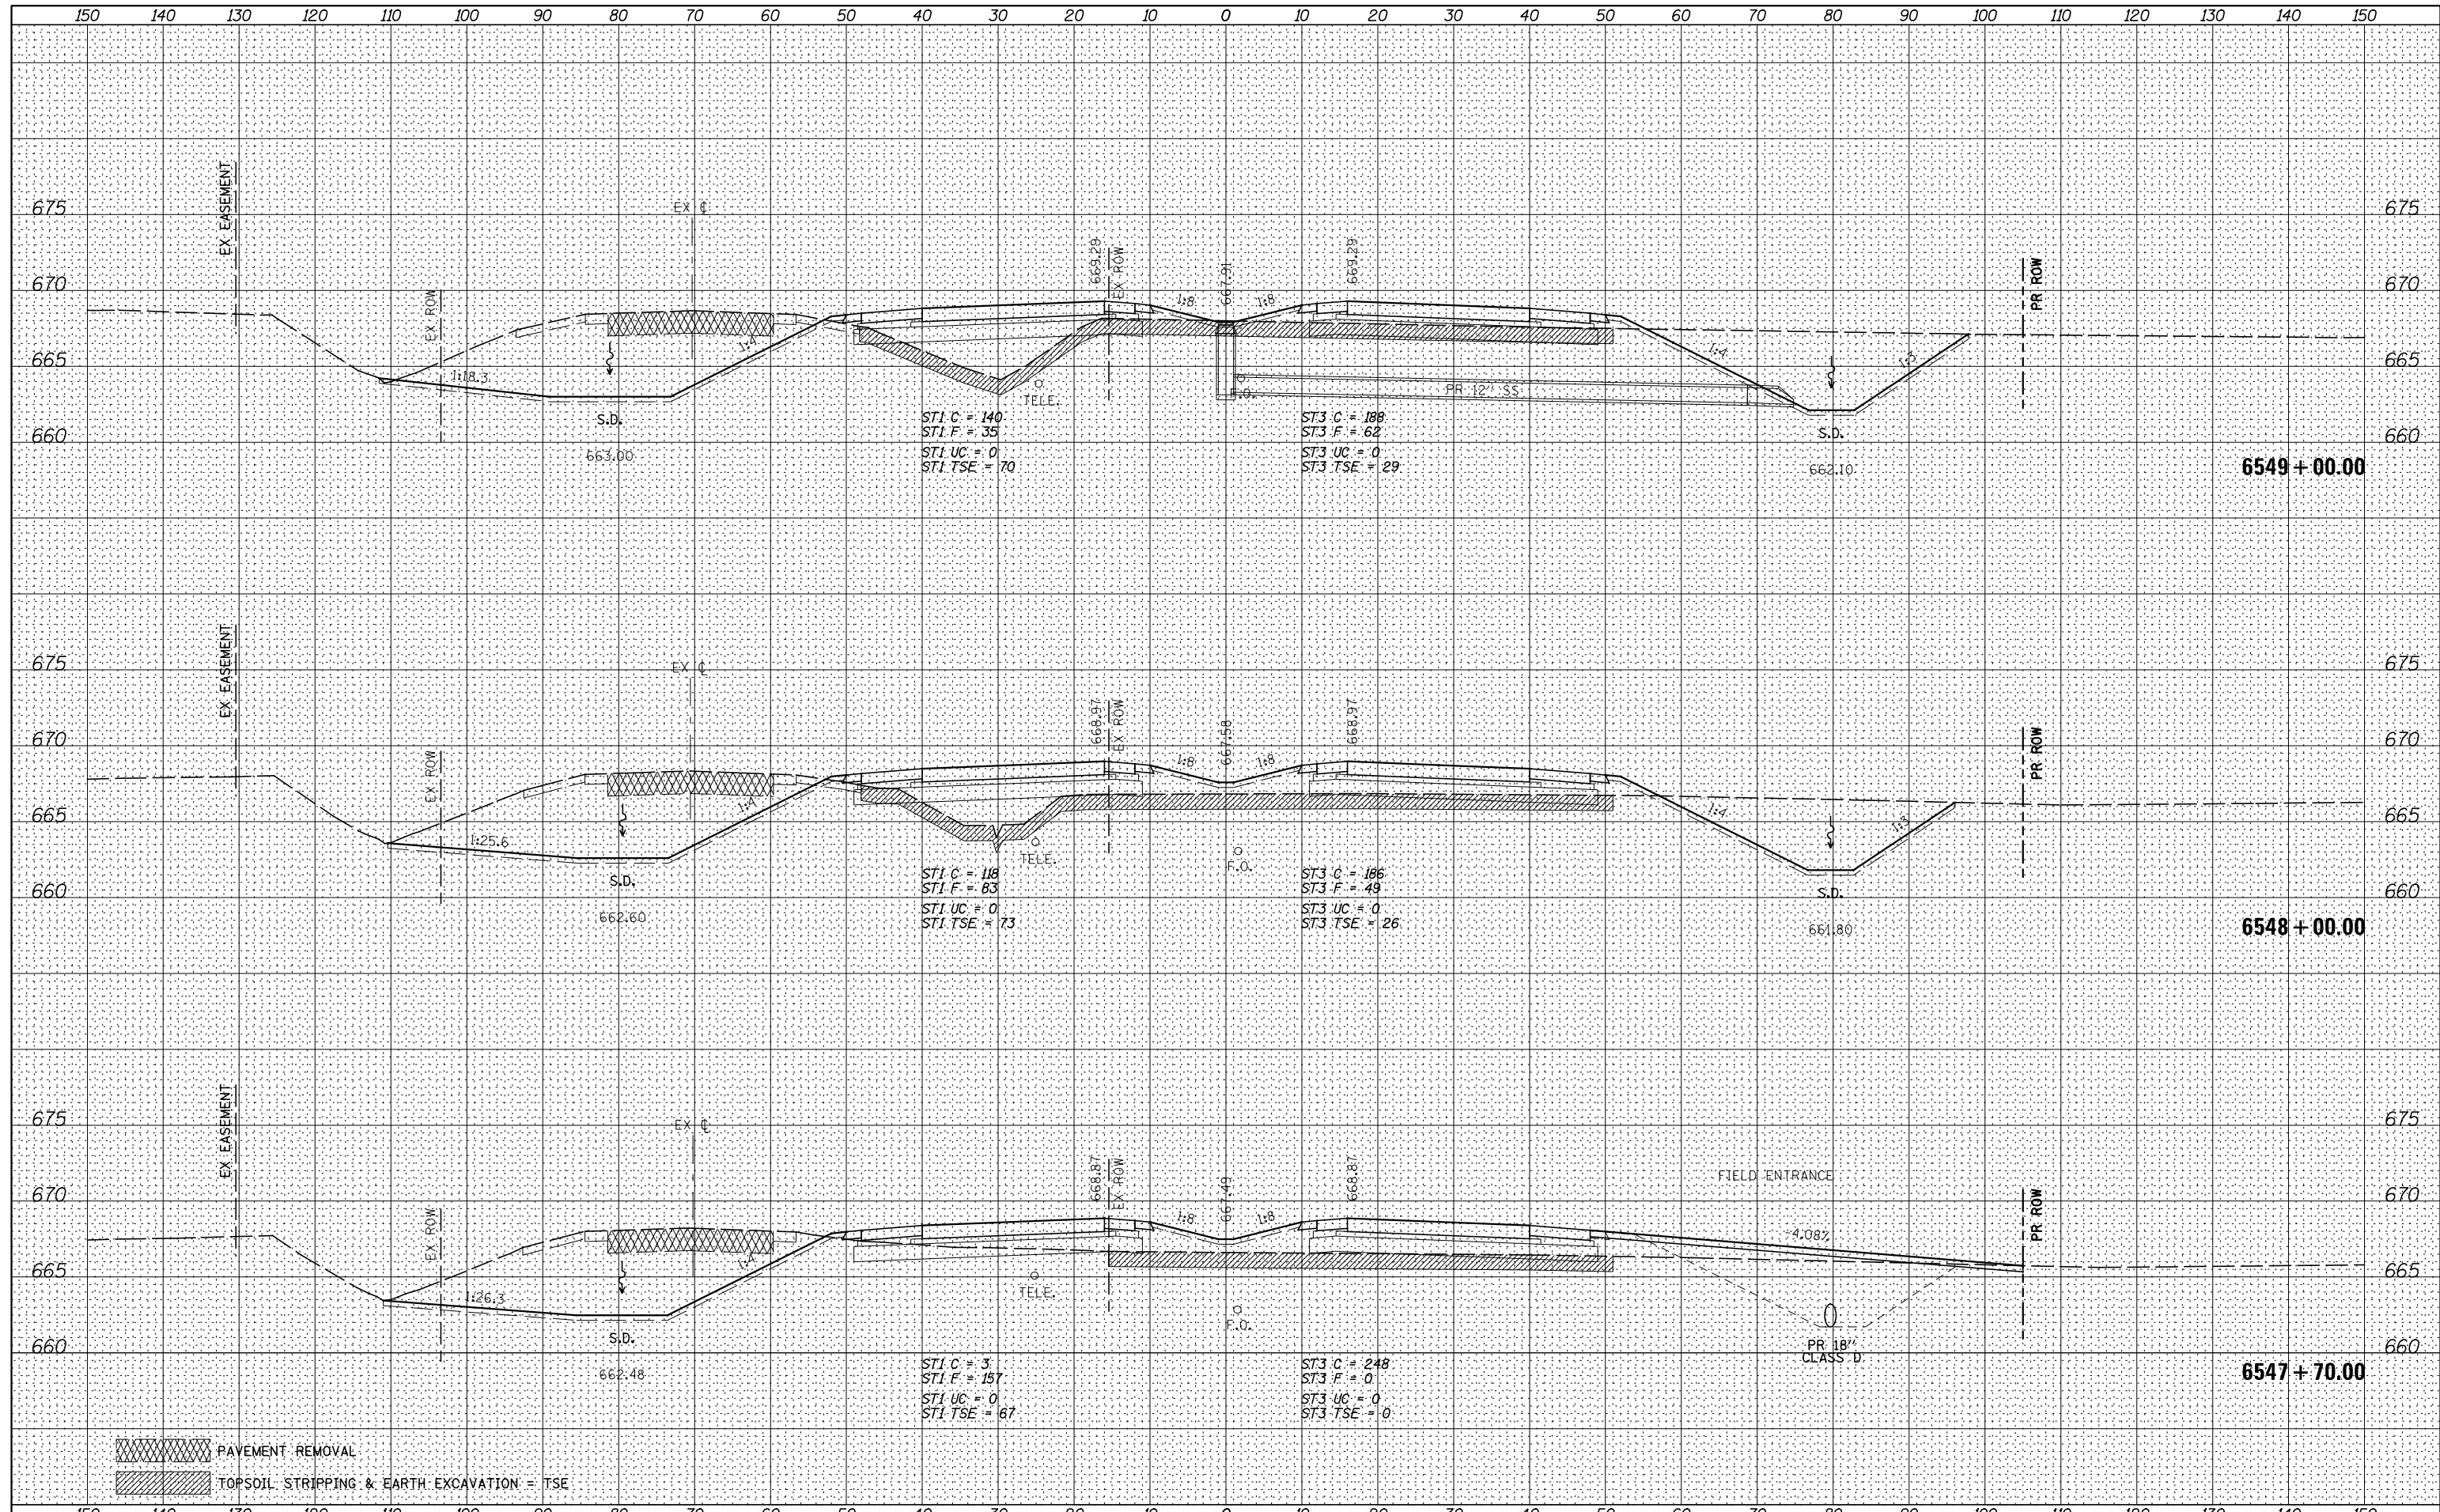

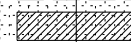


|              |               |
|--------------|---------------|
| DATE         |               |
| BY           |               |
| FINAL SURVEY | SURVEYED      |
| NOTE BOOK    | PLOTTED       |
| NO.          | TEMPLATE      |
|              | AREAS CHECKED |
|              | AREAS CHECKED |

|                 |               |
|-----------------|---------------|
| DATE            |               |
| BY              |               |
| ORIGINAL SURVEY | SURVEYED      |
| NOTE BOOK       | PLOTTED       |
| NO.             | TEMPLATE      |
|                 | AREAS CHECKED |
|                 | AREAS CHECKED |



 PAVEMENT REMOVAL  
 TOPSOIL STRIPPING & EARTH EXCAVATION = TSE

|  |                       |                |                           |   |   |                 |                       |                |                  |               |
|--|-----------------------|----------------|---------------------------|---|---|-----------------|-----------------------|----------------|------------------|---------------|
| FILE NAME = V:\3195\66884 (North Section)\CADD Sheets\0366884-sh1-xssht-IL47.dgn | USER NAME = bdecreane | DESIGNED - HLC | REVISED -                 | <b>STATE OF ILLINOIS</b><br><b>DEPARTMENT OF TRANSPORTATION</b> | <b>IL. RTE. 47 CROSS SECTIONS</b><br>SCALE: H=10 V=5    SHEET 113 OF 150 SHEETS    STA. 6547+70.00 TO STA. 6549+00.00 | F.A.P. RTE. 326 | SECTION (109,110) R-1 | COUNTY KENDALL | TOTAL SHEETS 619 | SHEET NO. 532 |
| PLOT SCALE = 20.0000' / in.  | CHECKED - CAS         | REVISED -      | CONTRACT NO. 66884        |   |   |                 |                       |                |                  |               |
| PLOT DATE = 7/14/2014  | DATE - 7/01/2014      | REVISED -      | ILLINOIS FED. AID PROJECT |   |   |                 |                       |                |                  |               |
|  |                       |                |                           |   |   |                 |                       |                |                  |               |