


|              |               |
|--------------|---------------|
| DATE         |               |
| BY           |               |
| FINAL SURVEY | SURVEYED      |
| NOTE BOOK    | PLOTTED       |
| NO.          | TEMPLATE      |
|              | AREAS CHECKED |
|              | AREAS CHECKED |

|                 |               |
|-----------------|---------------|
| DATE            |               |
| BY              |               |
| ORIGINAL SURVEY | SURVEYED      |
| NOTE BOOK       | PLOTTED       |
| NO.             | TEMPLATE      |
|                 | AREAS CHECKED |
|                 | AREAS CHECKED |

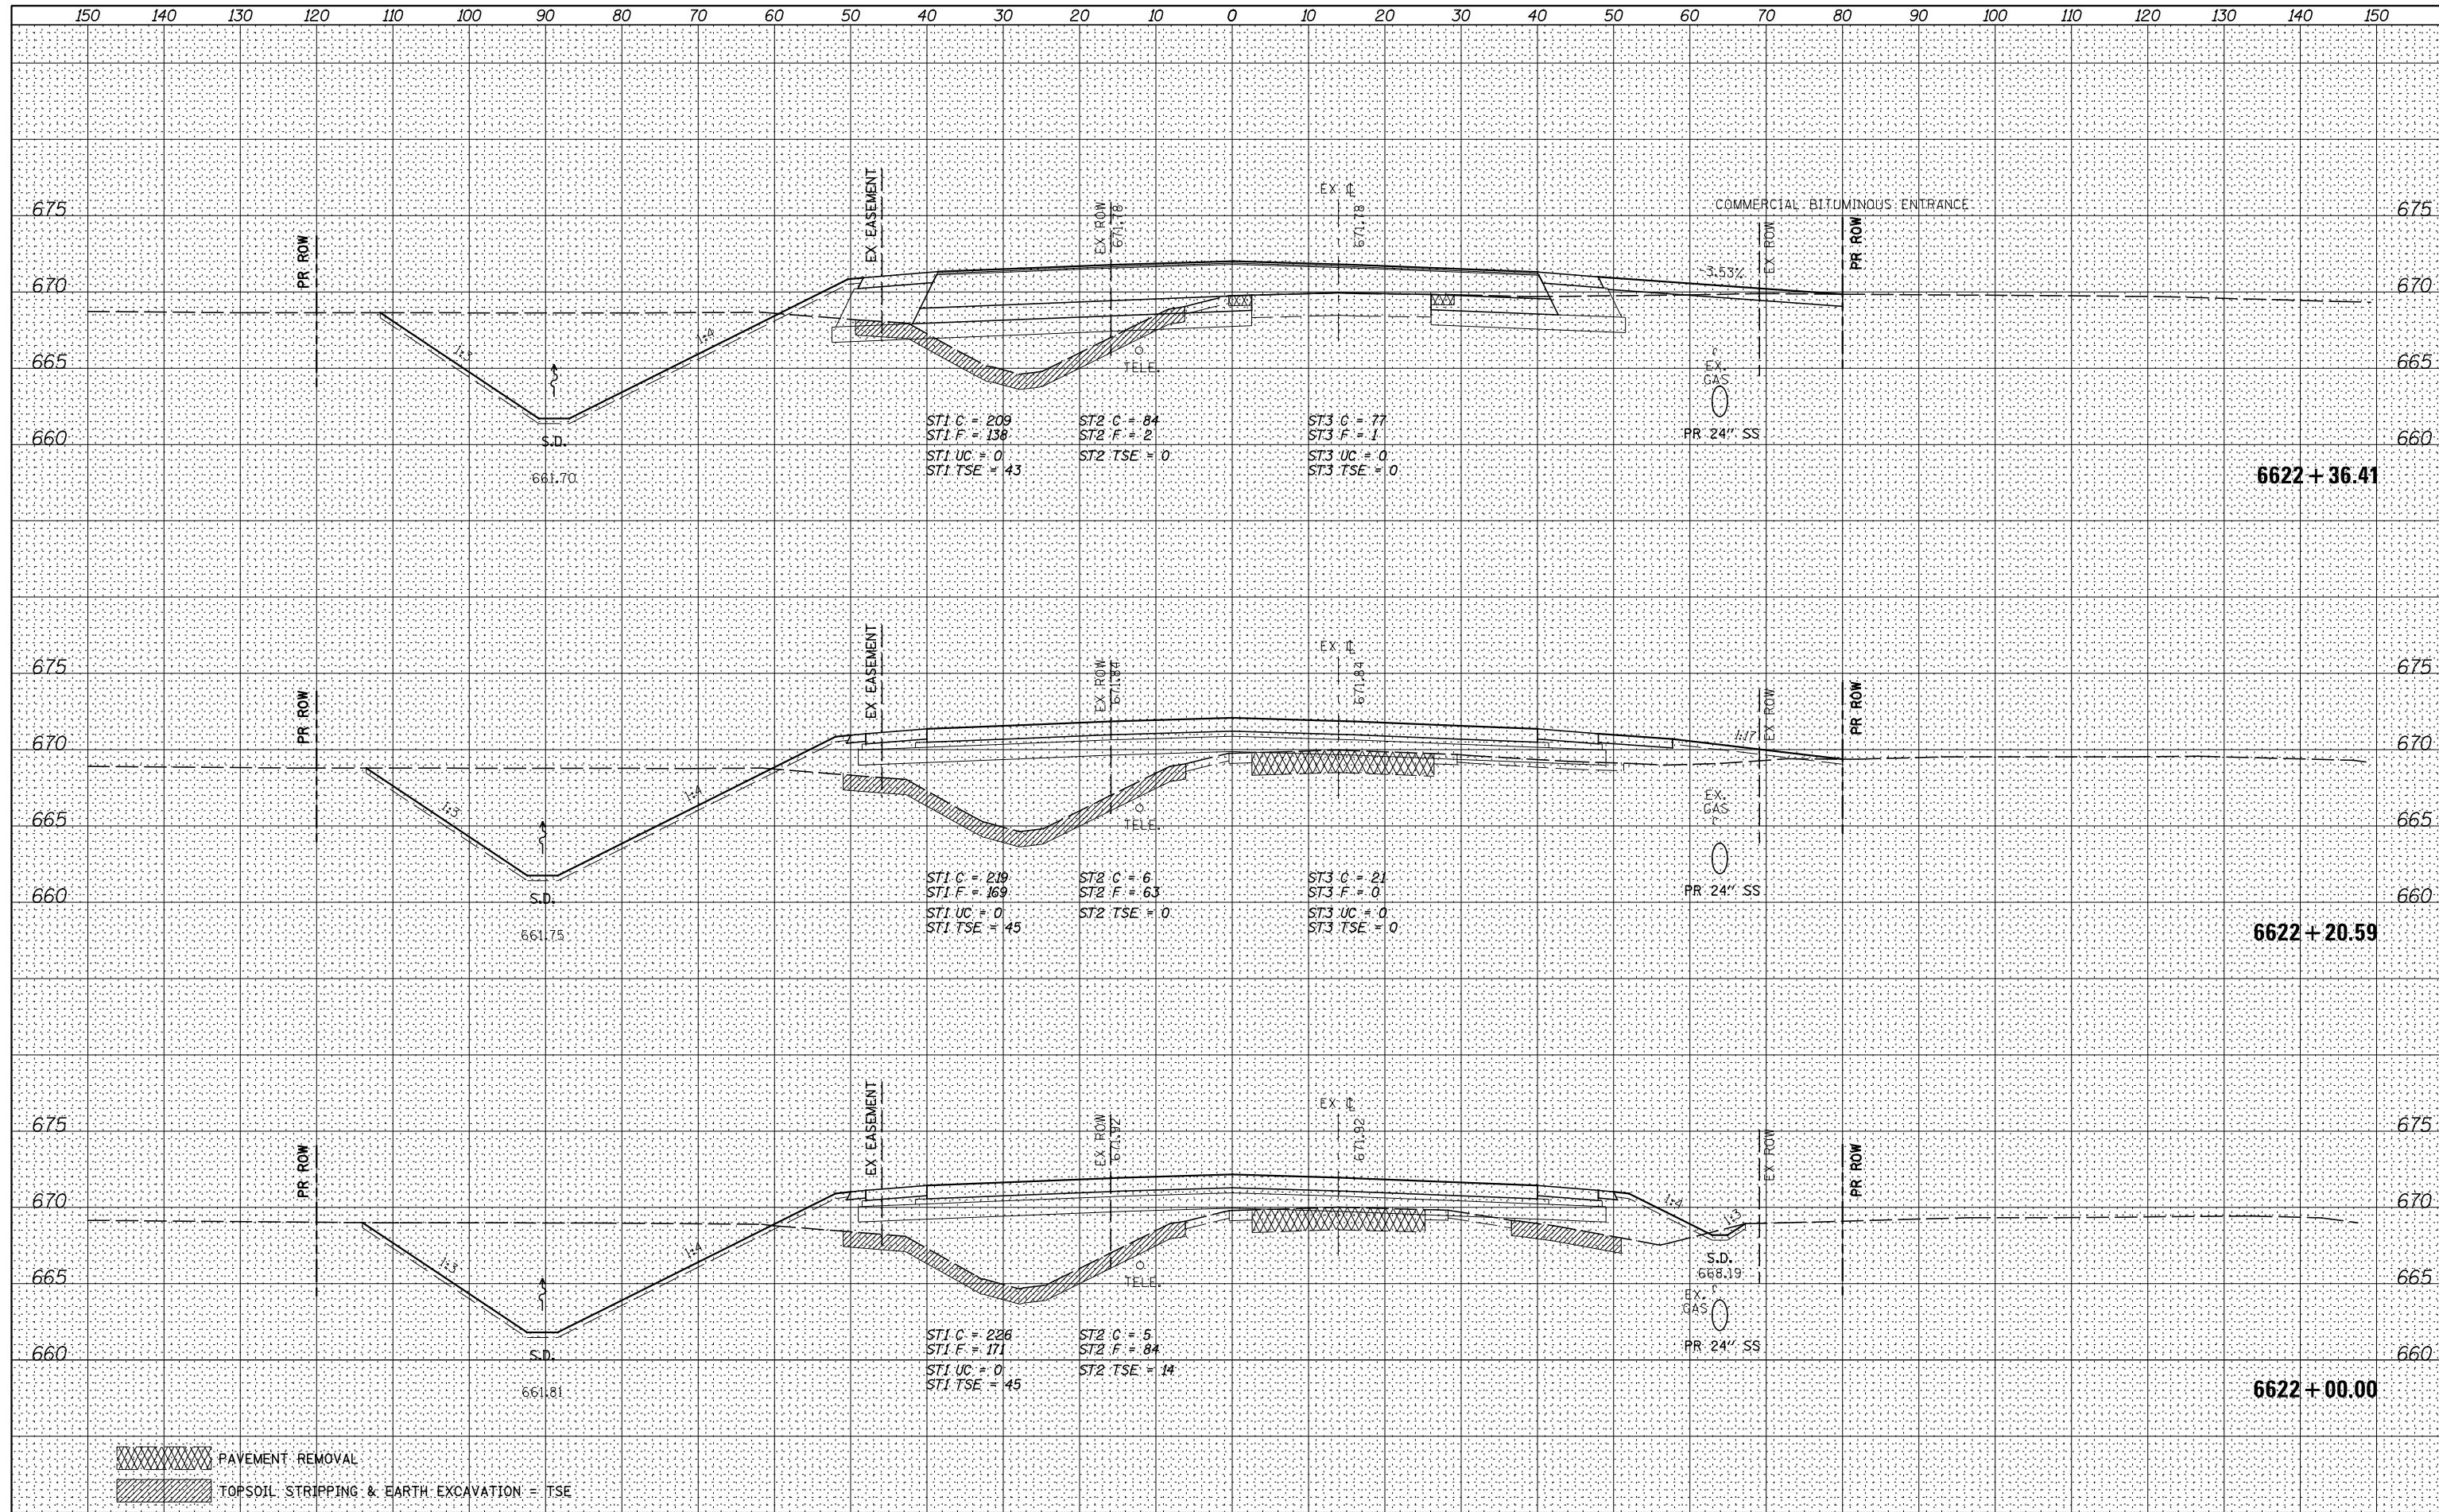

PAVEMENT REMOVAL  
 TOPSOIL STRIPPING & EARTH EXCAVATION = TSE

|   |                       |                  |            |   |  |                           |                       |                |                  |               |
|---|-----------------------|------------------|------------|---|--|---------------------------|-----------------------|----------------|------------------|---------------|
| FILE NAME = V:\3195\66884 (North Section)\CADD Sheets\0366884-sh1-xsht-IL47.dgn | USER NAME = bdecreane | DESIGNED - HLC   | REVISIED - | <b>STATE OF ILLINOIS</b><br><b>DEPARTMENT OF TRANSPORTATION</b> | <b>IL RTE. 47 CROSS SECTIONS</b><br>SCALE: H=10 V=5 SHEET 144 OF 150 SHEETS STA. 6622+00.00 TO STA. 6622+36.41 | F.A.P. RTE. 326           | SECTION (109,110) R-1 | COUNTY KENDALL | TOTAL SHEETS 619 | SHEET NO. 563 |
| *MODELNAME*   | PLOT DATE = 7/14/2014 | DRAWN - HLC      | REVISIED - |   |  | CONTRACT NO. 66884        |                       |                |                  |               |
|   |                       | CHECKED - CAS    | REVISIED - |   |  | ILLINOIS FED. AID PROJECT |                       |                |                  |               |
|   |                       | DATE - 7/01/2014 | REVISIED - |   |  |                           |                       |                |                  |               |