


DATE	
BY	
FINAL SURVEY	SURVEYED
NOTE BOOK	PLOTTED
NO.	TEMPLATE
	AREAS CHECKED
	AREAS CHECKED

DATE	
BY	
ORIGINAL SURVEY	SURVEYED
NOTE BOOK	PLOTTED
NO.	TEMPLATE
	AREAS CHECKED
	AREAS CHECKED

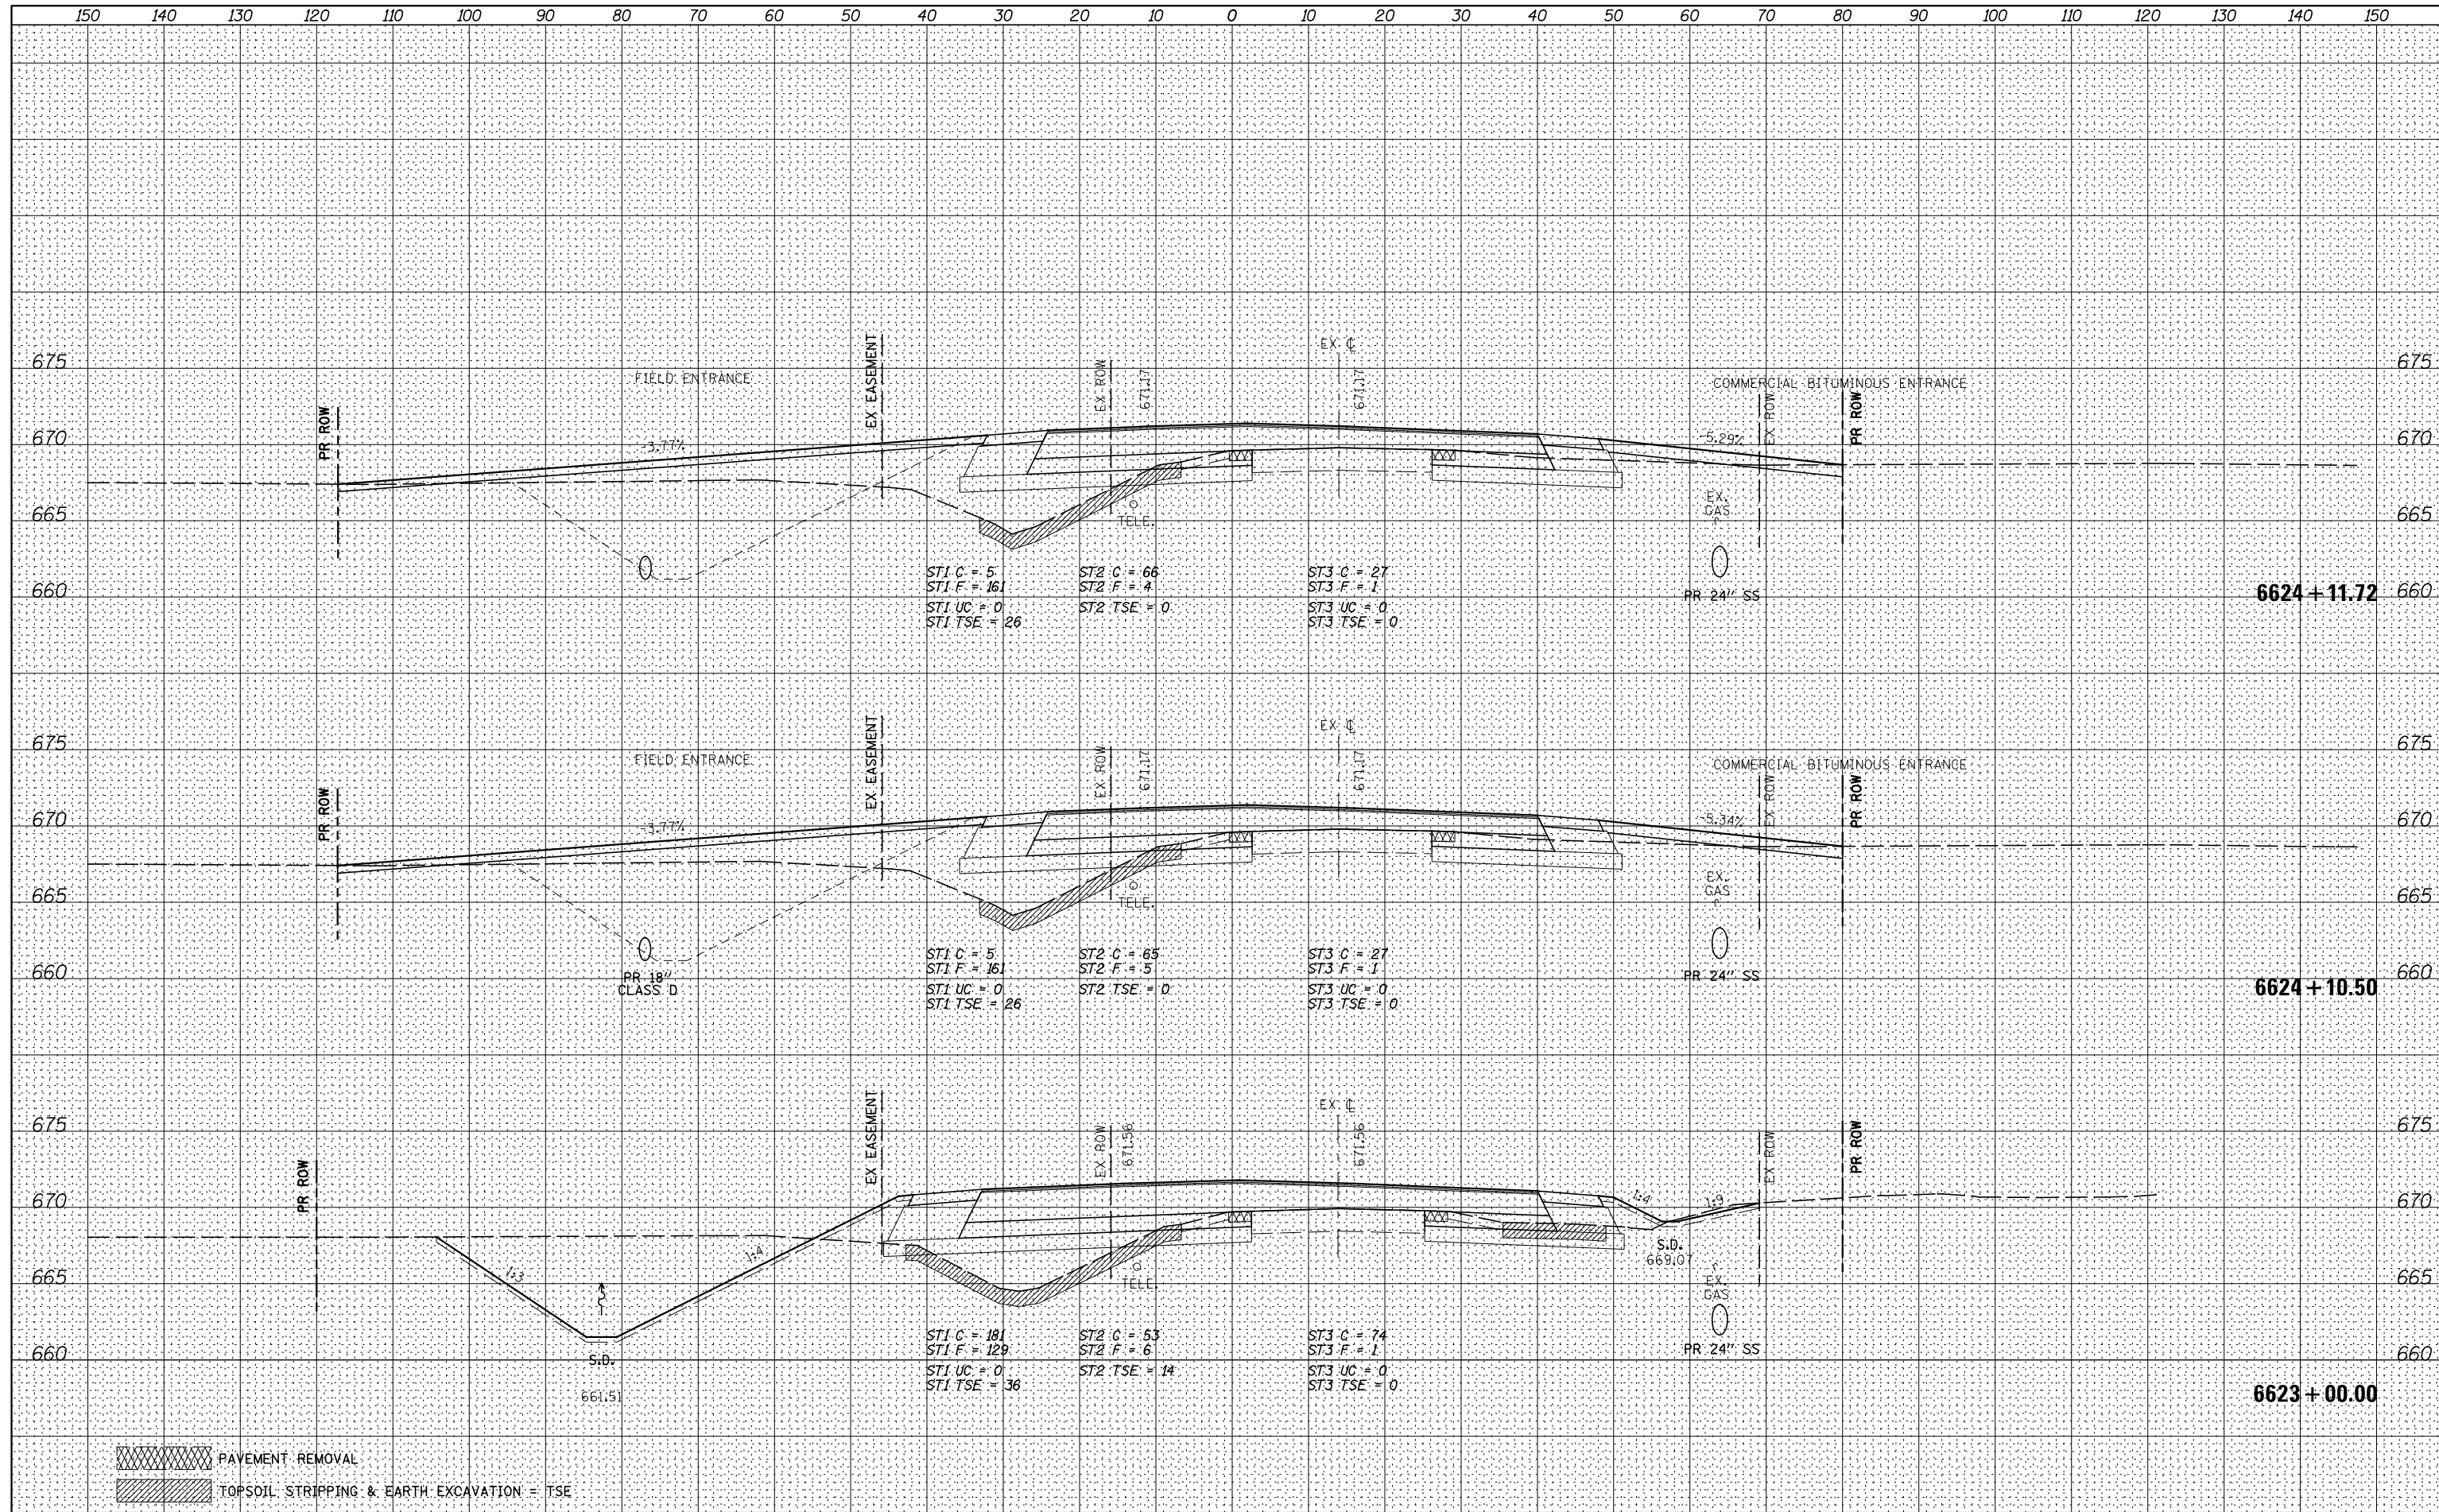

PAVEMENT REMOVAL  
 TOPSOIL STRIPPING & EARTH EXCAVATION = TSE

FILE NAME = V:\3195\66884 (North Section)\CADD Sheets\0366884-sh1-xsht-IL47.dgn	USER NAME = bdecaene	DESIGNED - HLC	REVISIED -	<b>STATE OF ILLINOIS</b> <b>DEPARTMENT OF TRANSPORTATION</b>	<b>IL RTE. 47 CROSS SECTIONS</b> SCALE: H=10 V=5 SHEET 145 OF 150 SHEETS STA. 6623+00.00 TO STA. 6624+11.72	F.A.P. RTE. 326	SECTION (109,110) R-1	COUNTY KENDALL	TOTAL SHEETS 619	SHEET NO. 564
*MODELNAME*	PLOT DATE = 7/14/2014	CHECKED - CAS	REVISIED -			CONTRACT NO. 66884				
		DATE - 7/01/2014	REVISIED -			ILLINOIS FED. AID PROJECT				