


DATE	
BY	
ORIGINAL SURVEY	
SURVEYED	
PLOTTED	
TEMPLATE	
NOTE BOOK	
AREAS CHECKED	
NO.	

DATE	
BY	
ORIGINAL SURVEY	
SURVEYED	
PLOTTED	
TEMPLATE	
NOTE BOOK	
AREAS CHECKED	
NO.	

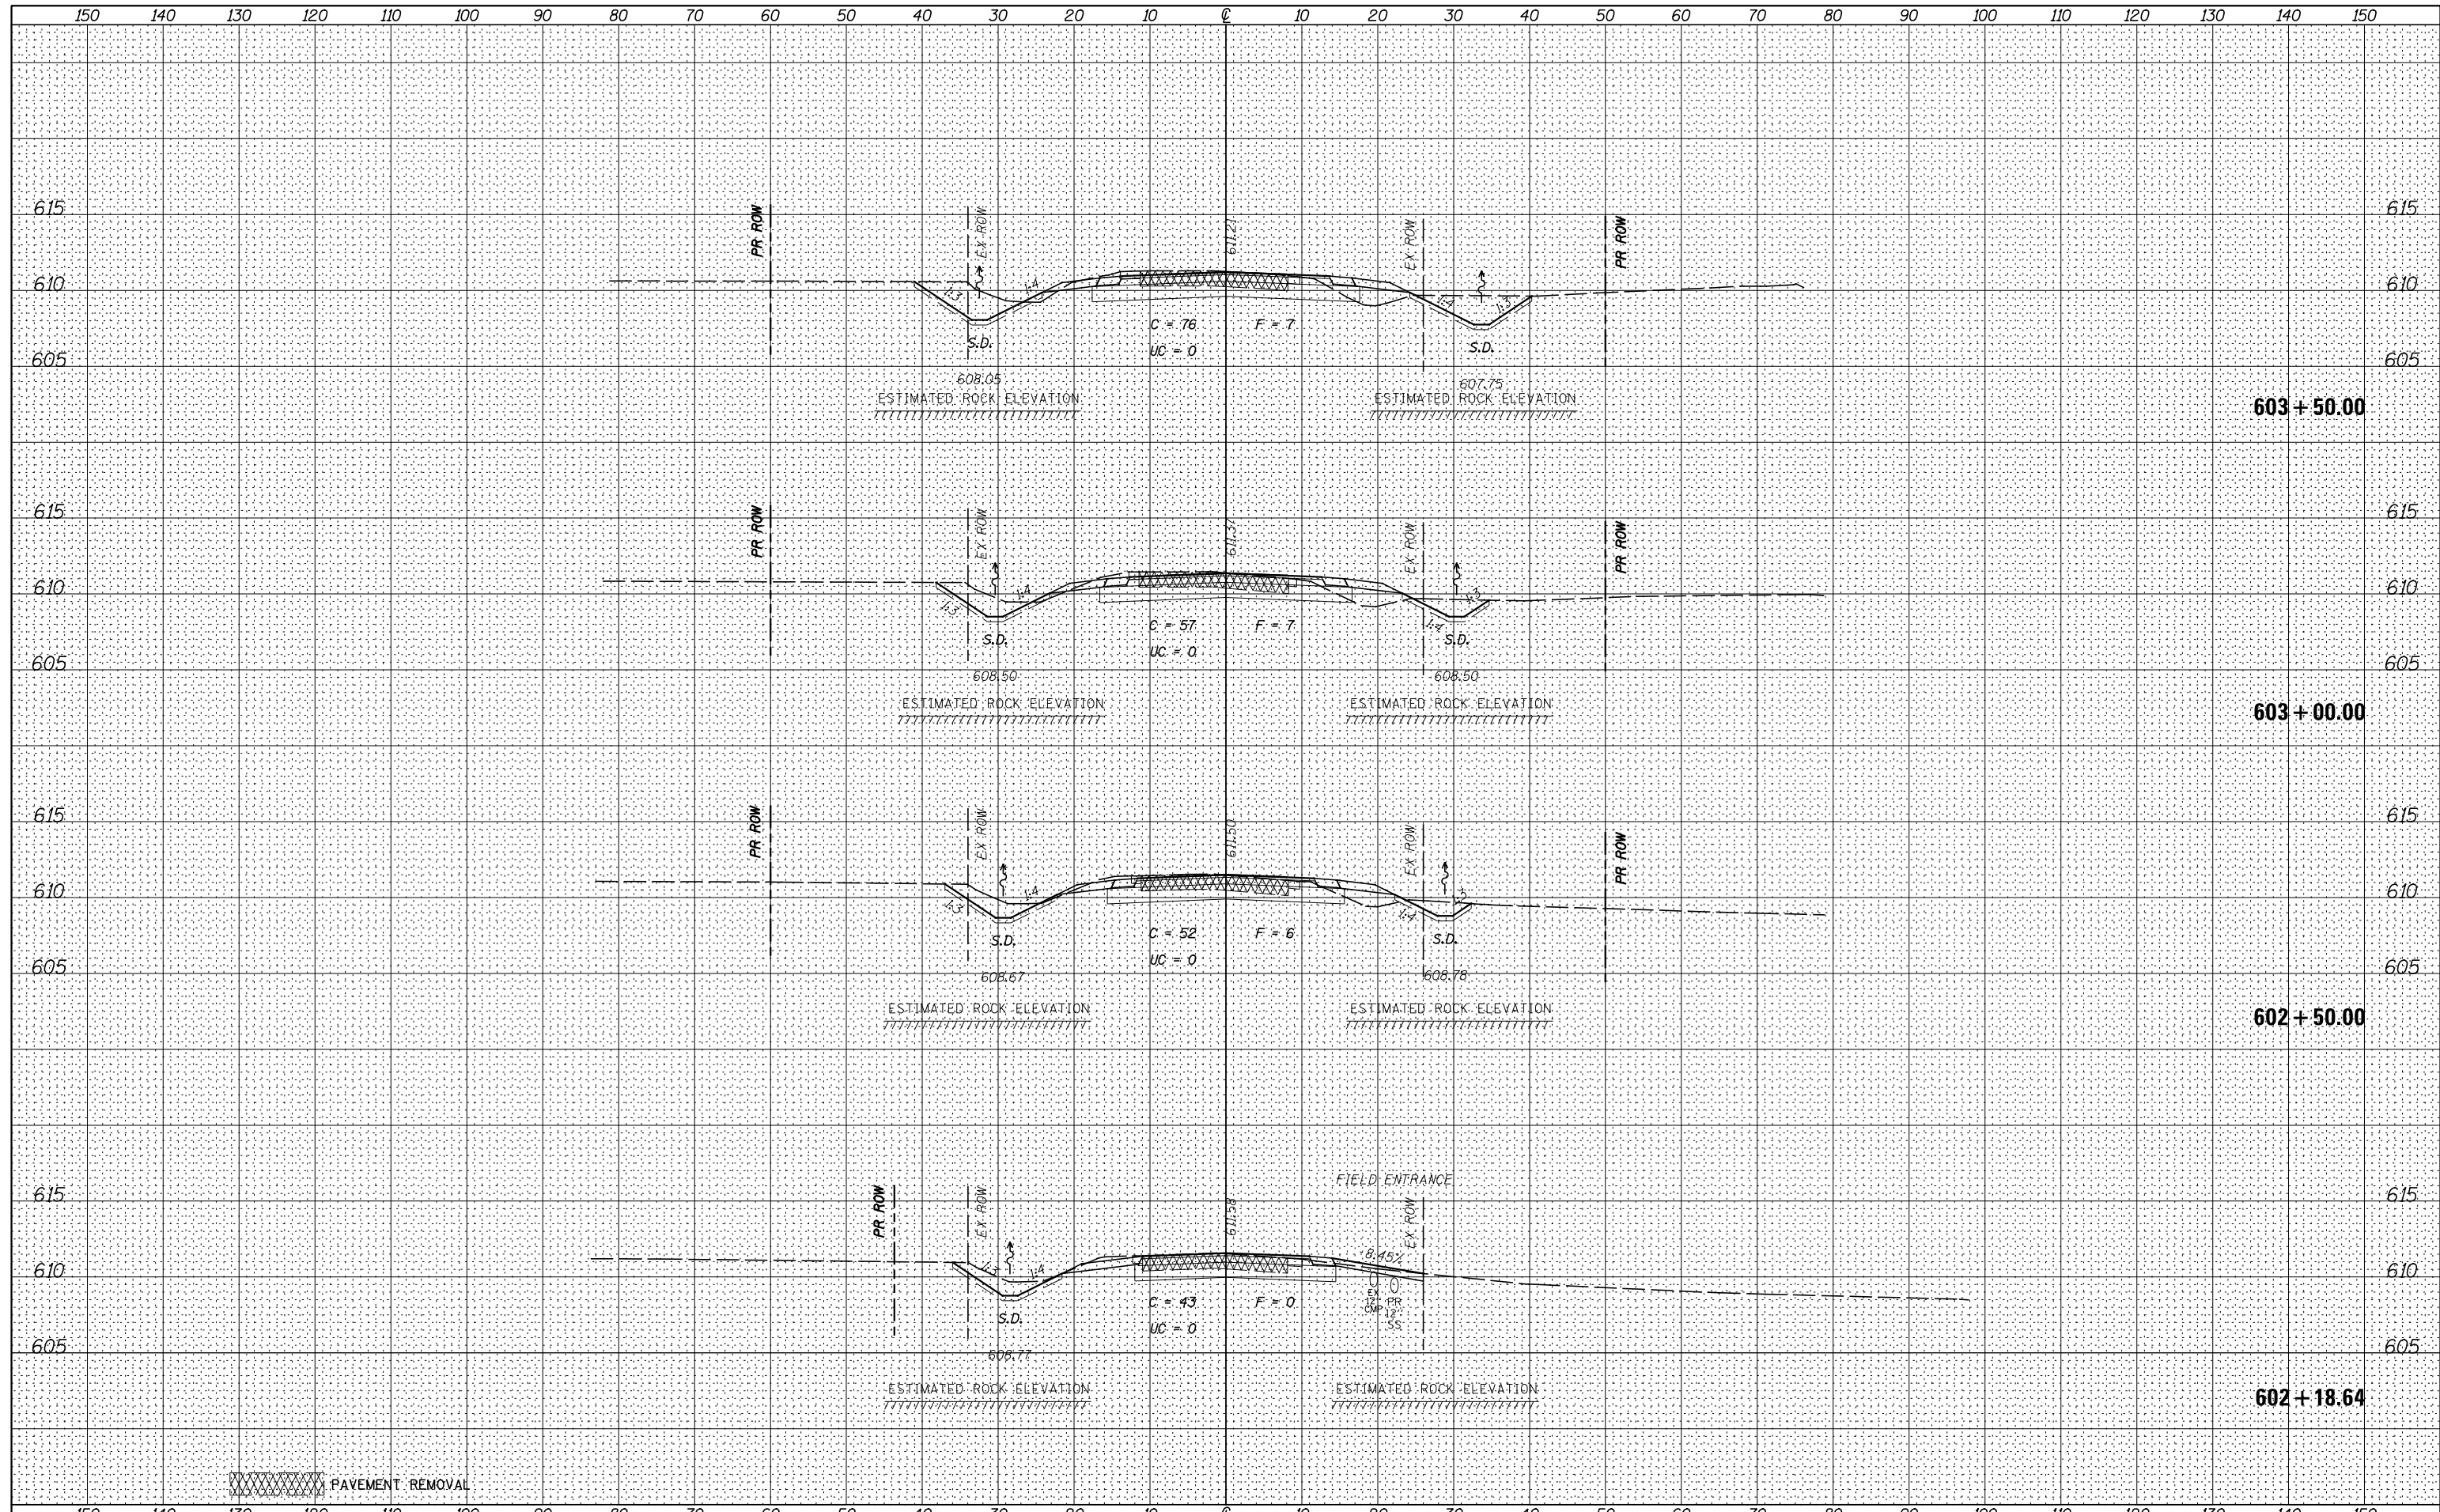

FILE NAME =	USER NAME = bdecaene	DESIGNED - HLC	REVISED -	STATE OF ILLINOIS DEPARTMENT OF TRANSPORTATION	WHITE WILLOW CROSS SECTIONS			F.A.P. RTE.	SECTION	COUNTY	TOTAL SHEETS	SHEET NO.
V:\3195\66884 (North Section)\CADD Sheets\0366884-sh1-xssht-WhiteWillow.dgn		DRAWN - HLC	REVISED -		326	(109,110) R-1	KENDALL	619	571			
PLOT SCALE = 20.0000' / in.		CHECKED - CAS	REVISED -		CONTRACT NO. 66884							
MODELNAME		DATE - 7/01/2014	REVISED -		ILLINOIS FED. AID PROJECT							
				SCALE: H=10 V=5	SHEET 2 OF 9 SHEETS	STA. 602+18.64	TO STA. 603+50.00					