


DATE	BY	SURVEYED	PLOTTED	TEMPLATE	AREAS	CHECKED
NO.		FINL	SURVY	NOTE	BOOK	

DATE	BY	SURVEYED	PLOTTED	TEMPLATE	AREAS	CHECKED
NO.		ORIGINAL	SURVY	NOTE	BOOK	

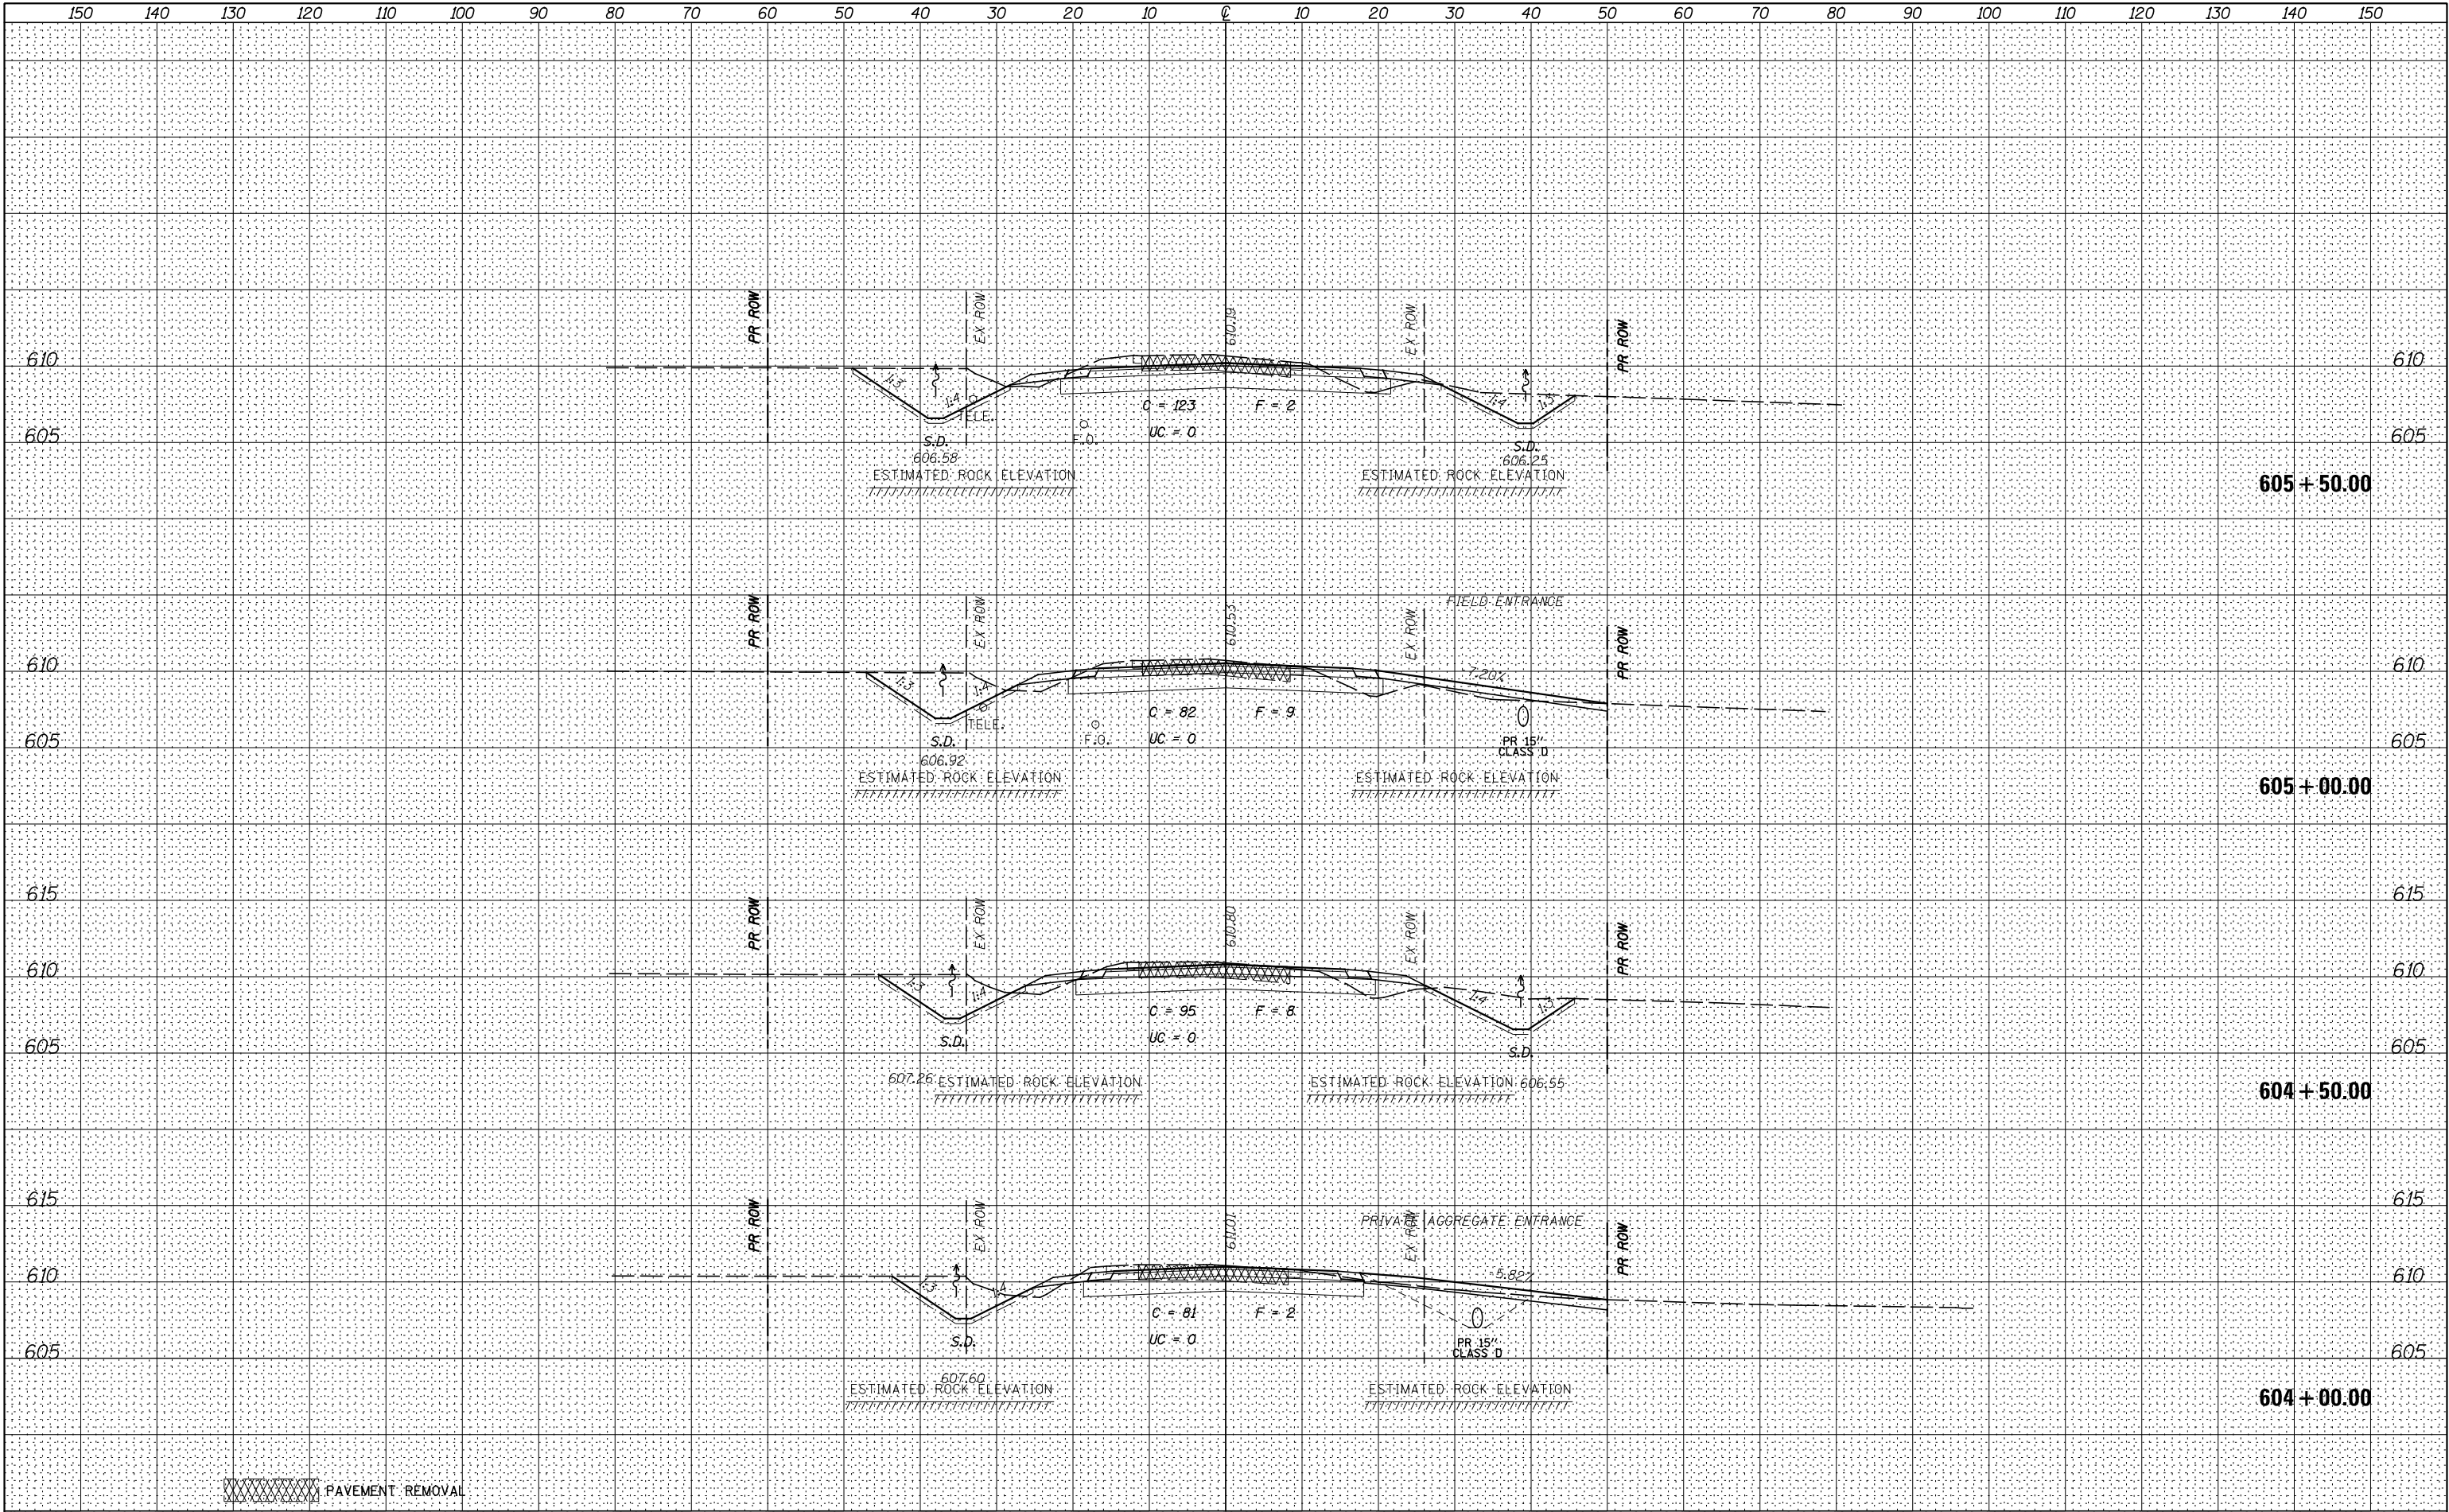

FILE NAME =	USER NAME = bdecreane	DESIGNED - HLC	REVISED -	STATE OF ILLINOIS DEPARTMENT OF TRANSPORTATION				WHITE WILLOW CROSS SECTIONS				F.A.P. RTE.	SECTION	COUNTY	TOTAL SHEETS	SHEET NO.
V:\3195\66884 (North Section)\CA00 Sheets\0366884-shr-xssht-WhiteWillow.dgn		DRAWN - HLC	REVISED -									326	(109,110) R-1	KENDALL	619	572
PLOT SCALE = 20.0000' / in.		CHECKED - CAS	REVISED -												CONTRACT NO.	66884
*MODELNAME\$		DATE - 7/01/2014	REVISED -									SCALE: H=10 V=5 SHEET 3 OF 9 SHEETS STA. 604+00.00 TO STA. 605+50.00				