


DATE	
BY	
FINAL SURVEY	SURVEYED
NOTE BOOK	PLOTTED
NO.	TEMPLATE
	AREAS CHECKED

DATE	
BY	
ORIGINAL SURVEY	SURVEYED
NOTE BOOK	PLOTTED
NO.	TEMPLATE
	AREAS CHECKED

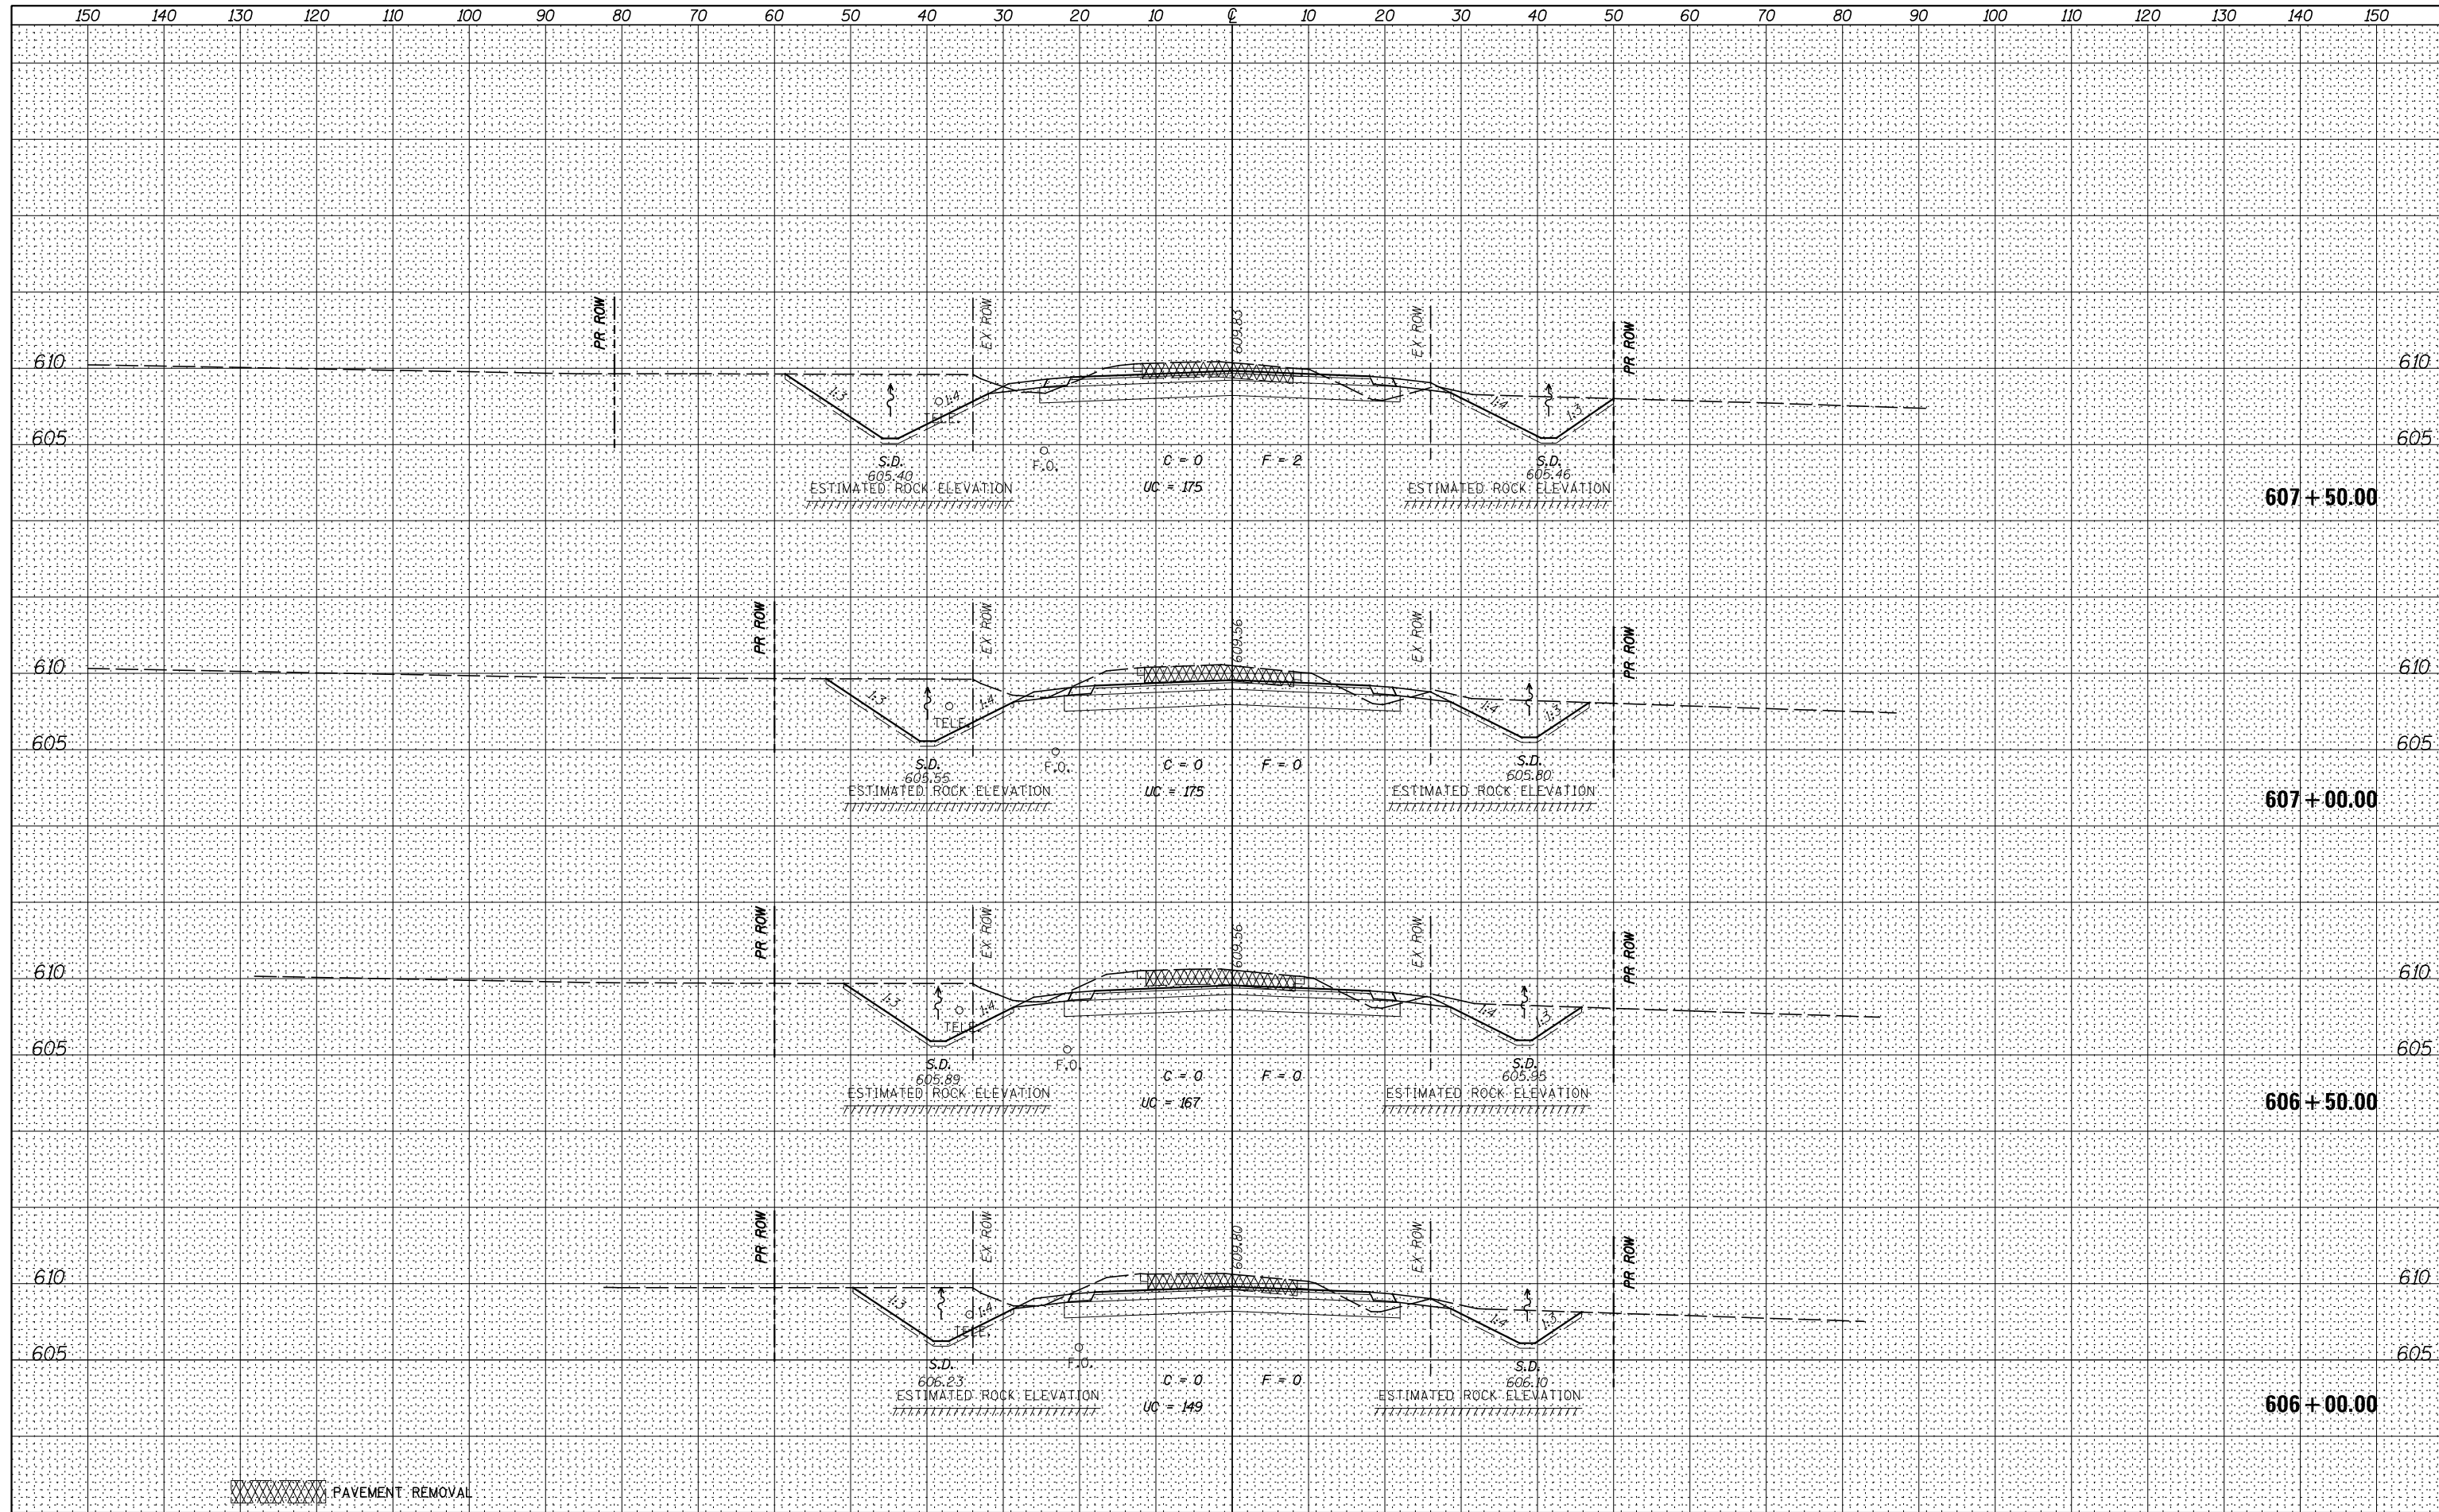

FILE NAME =	USER NAME = bdecaene	DESIGNED - HLC	REVISED -	STATE OF ILLINOIS DEPARTMENT OF TRANSPORTATION	WHITE WILLOW CROSS SECTIONS			F.A.P. RTE.	SECTION	COUNTY	TOTAL SHEETS	SHEET NO.
V:\3195\66884 (North Section)\CADD Sheets\0366884-sh1-xssht-WhiteWillow.dgn	DRAWN - HLC	CHECKED - CAS	REVISED -		326	(109,110) R-1	KENDALL	619	573			
PLOT SCALE = 20.0000' / in.	DATE - 7/01/2014	REVISED -	REVISED -		CONTRACT NO. 66884			ILLINOIS FED. AID PROJECT				
MODELNAME					SCALE: H=10 V=5	SHEET 4 OF 9 SHEETS	STA. 606+00.00 TO STA. 607+50.00					