


DATE	
BY	
FINAL SURVEY	SURVEYED
NOTE BOOK	PLOTTED
NO.	TEMPLATE
	AREAS CHECKED

DATE	
BY	
ORIGINAL SURVEY	SURVEYED
NOTE BOOK	PLOTTED
NO.	TEMPLATE
	AREAS CHECKED

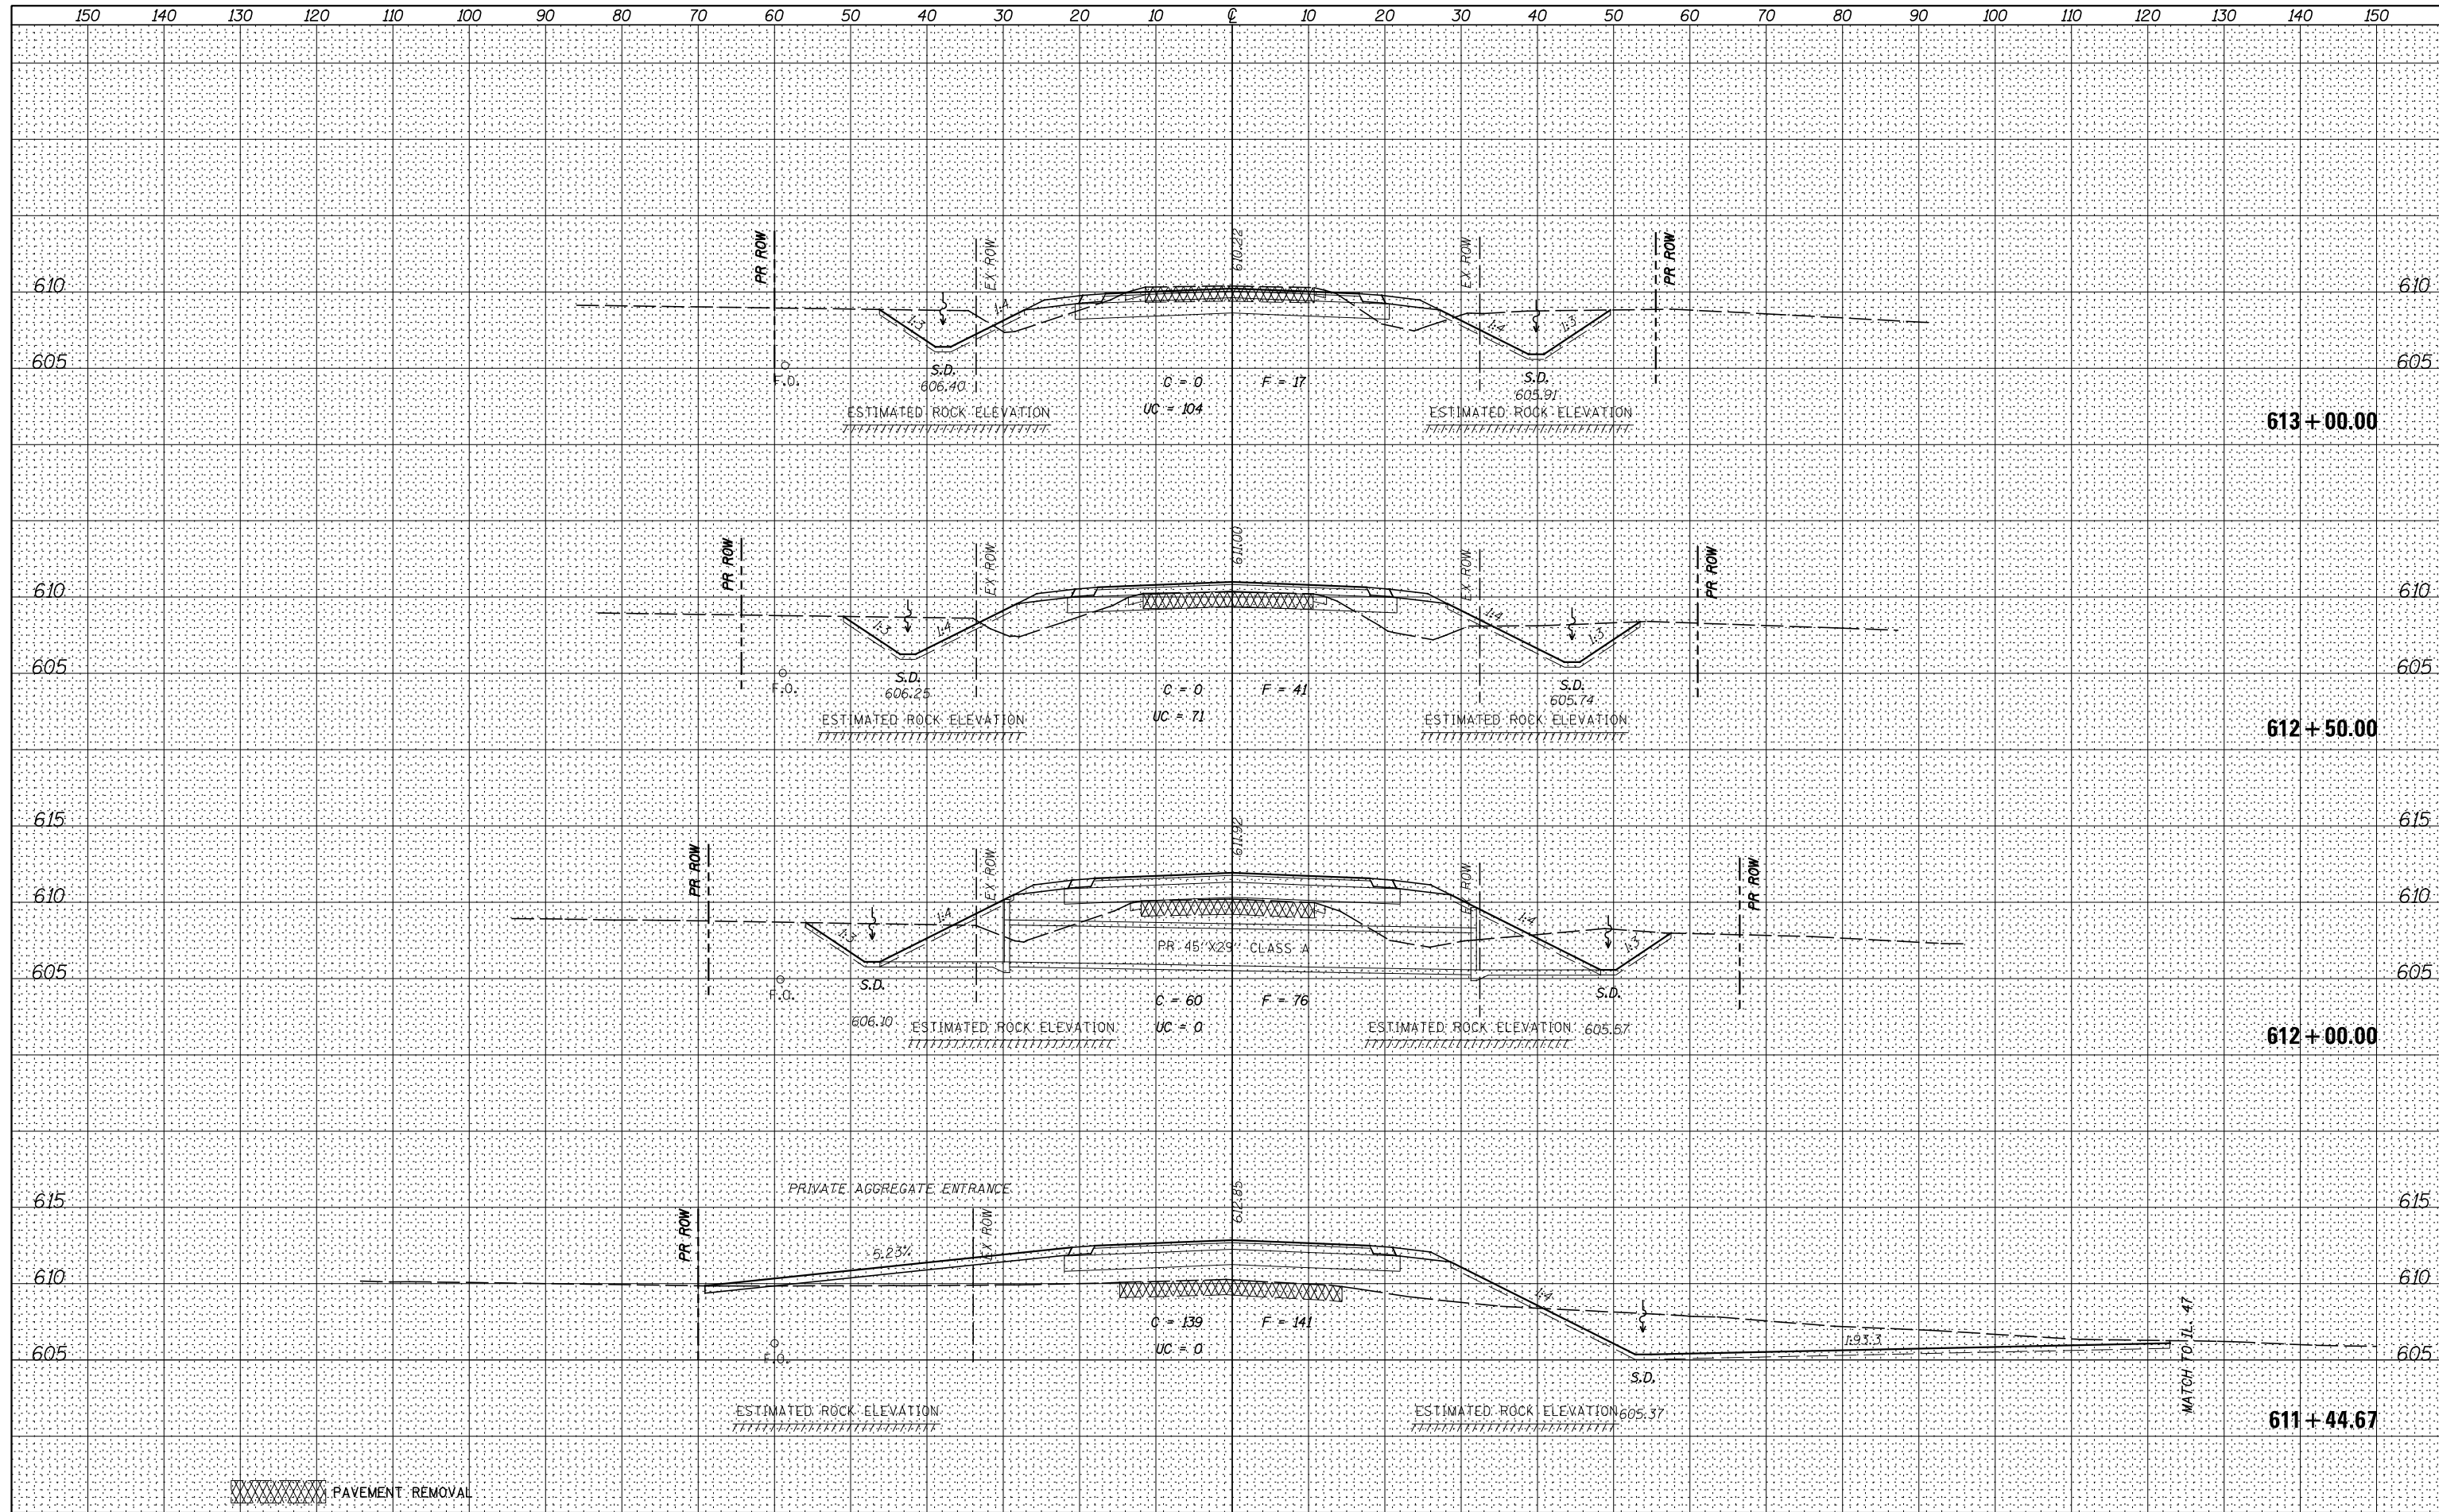

PAVEMENT REMOVAL

FILE NAME =	USER NAME = bdecreane	DESIGNED - HLC	REVISED -	STATE OF ILLINOIS DEPARTMENT OF TRANSPORTATION	WHITE WILLOW CROSS SECTIONS			F.A.P. R.T.E.	SECTION	COUNTY	TOTAL SHEETS	SHEET NO.
V:\3195\66884 (North Section)\CADD Sheets\0366884-sh1-xsht-WhiteWillow.dgn		DRAWN - HLC	REVISED -		326	(109,110) R-1	KENDALL	619	576			
PLOT SCALE = 20.0000' / in.		CHECKED - CAS	REVISED -		CONTRACT NO. 66884							
MODELNAME		DATE - 7/01/2014	REVISED -		SCALE: H=10 V=5	SHEET 7 OF 9 SHEETS	STA. 611+44.67 TO STA. 613+00.00	ILLINOIS FED. AID PROJECT				