


DATE	
BY	
FINAL SURVEY	
SURVEYED	
PLOTTED	
TEMPLATE	
NOTE BOOK	
AREAS CHECKED	
AREAS CHECKED	

DATE	
BY	
ORIGINAL SURVEY	
SURVEYED	
PLOTTED	
TEMPLATE	
NOTE BOOK	
AREAS CHECKED	
AREAS CHECKED	

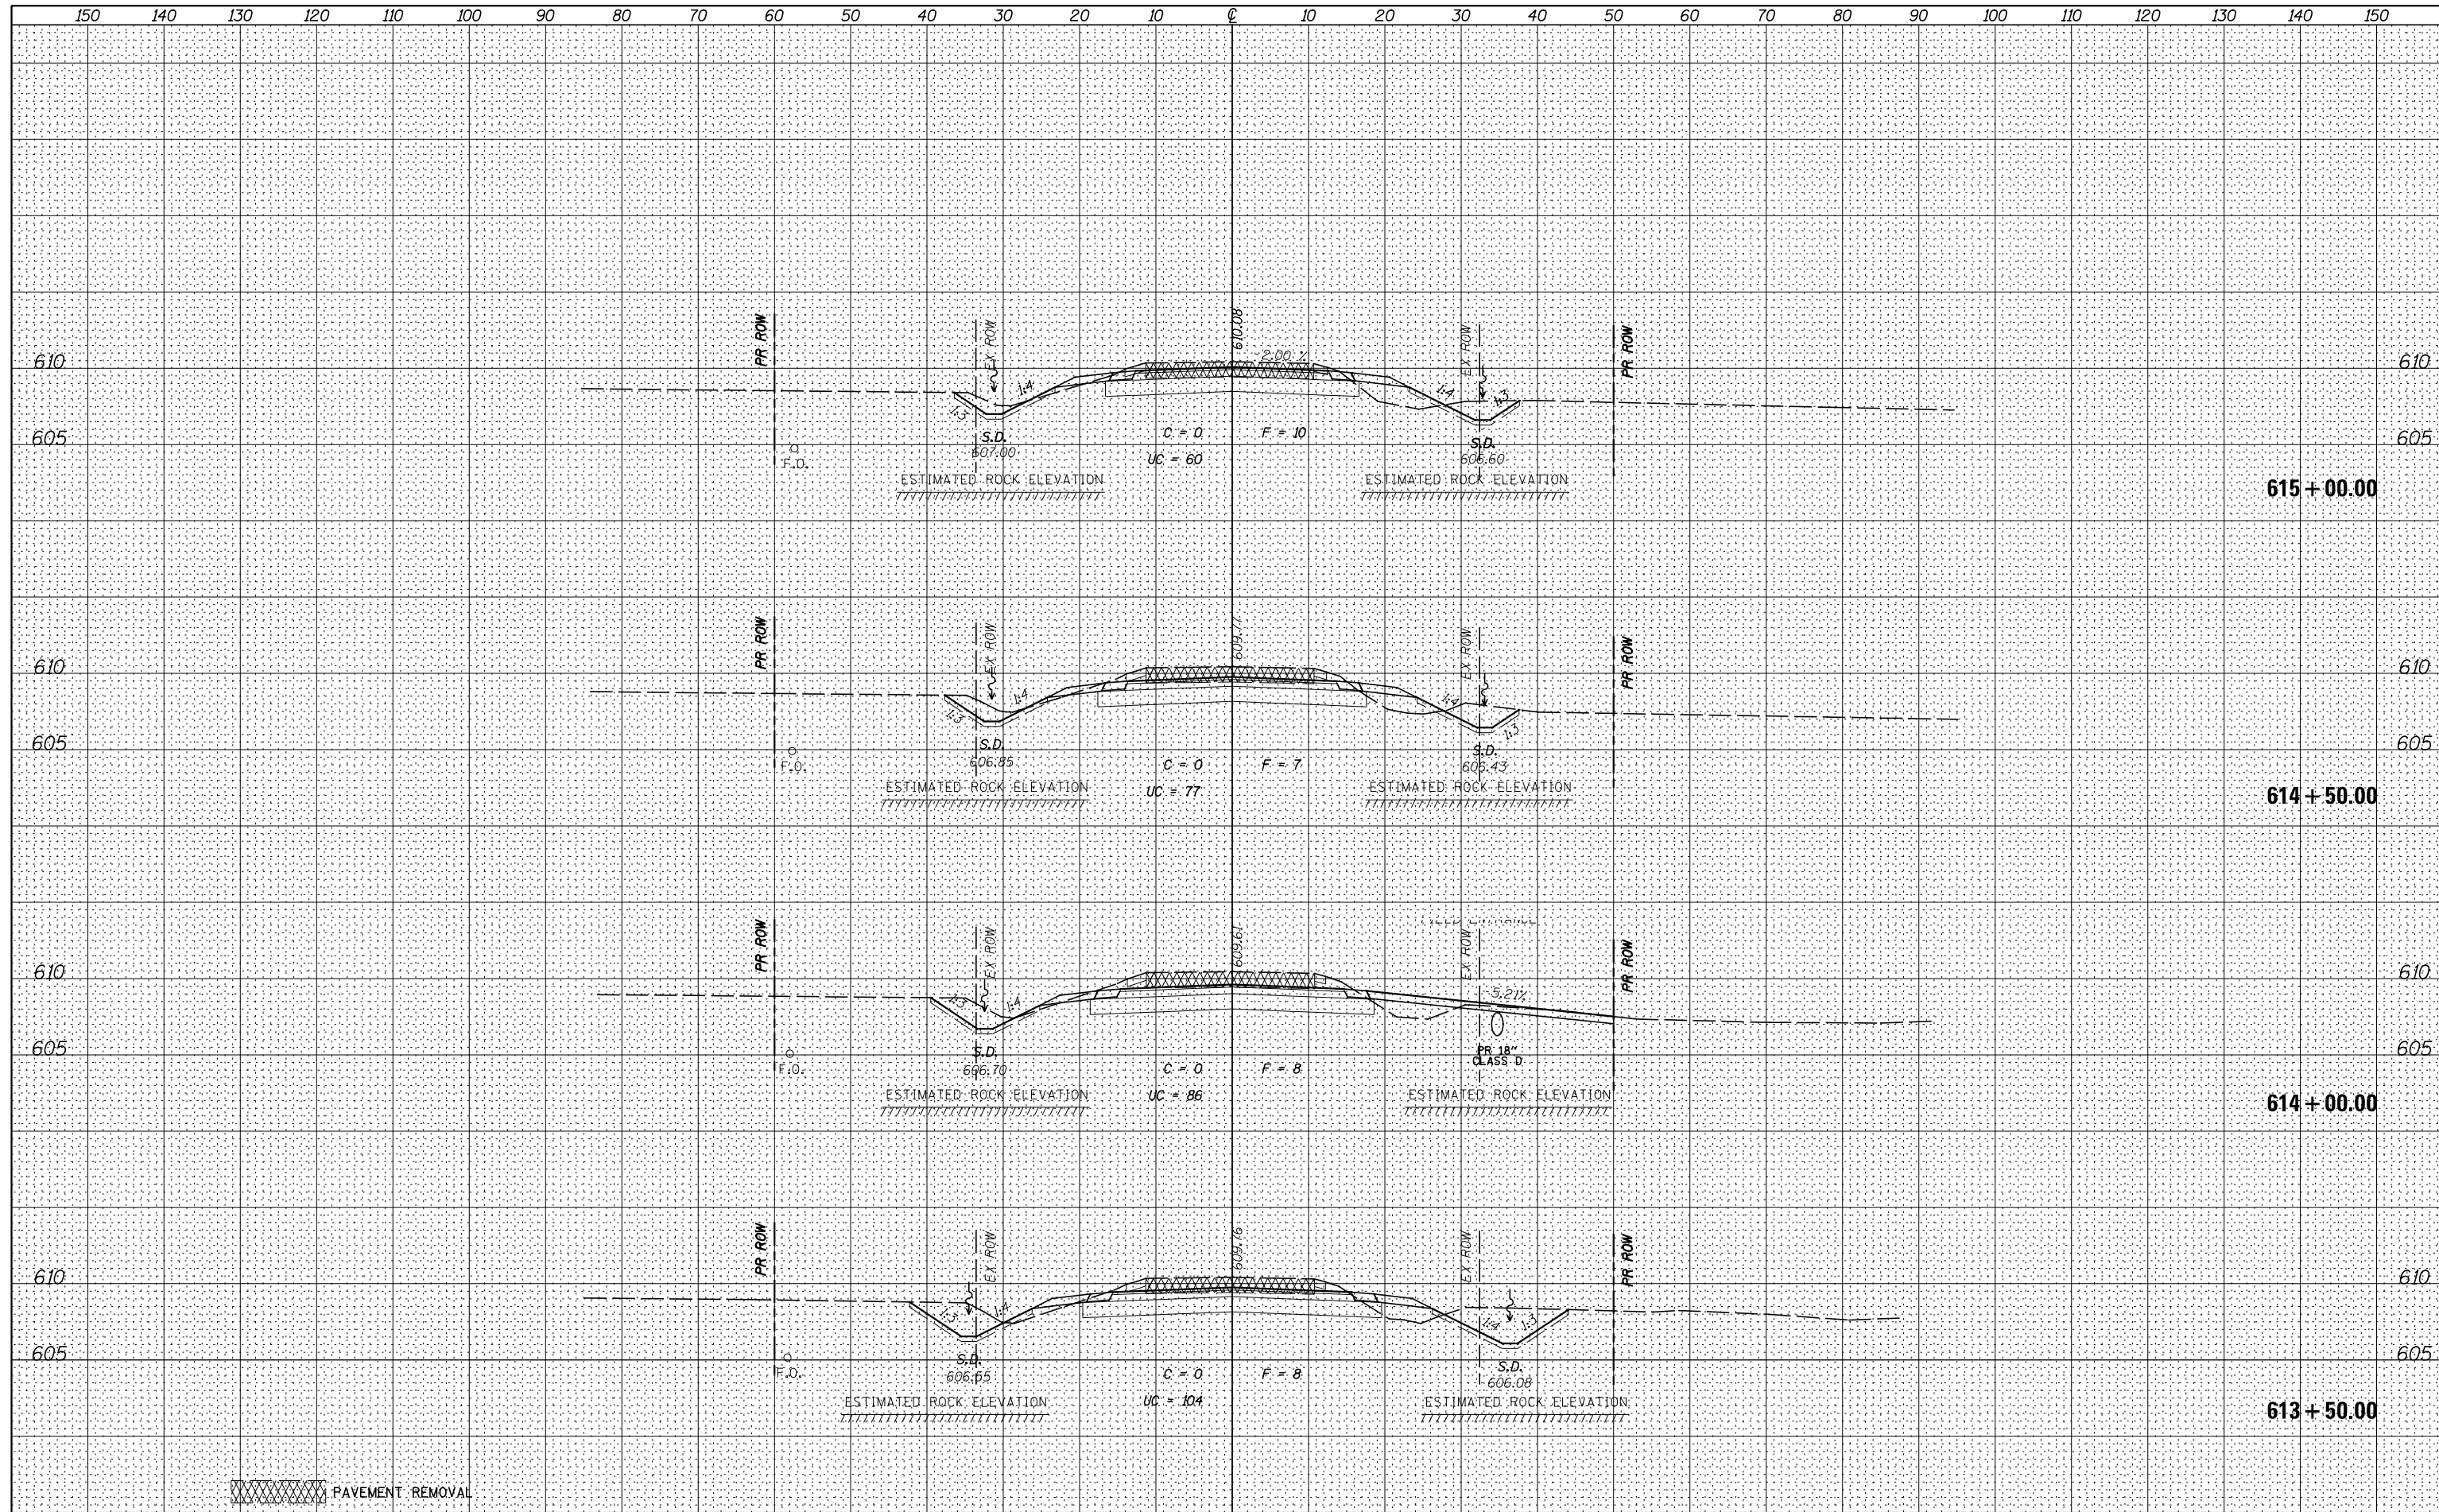

FILE NAME =	USER NAME = bdecaene	DESIGNED - HLC	REVISED -	STATE OF ILLINOIS DEPARTMENT OF TRANSPORTATION	WHITE WILLOW CROSS SECTIONS SCALE: H=10 V=5 SHEET 8 OF 9 SHEETS STA. 613+50.00 TO STA. 615+00.00	F.A.P. RTE.	SECTION	COUNTY	TOTAL SHEETS	SHEET NO.
V:\3195\66884 (North Section)\CADD Sheets\0366884-shr-xssht-WhiteWillow.dgn	DRAWN - HLC	REVISED -	326			(109,110) R-1	KENDALL	619	577	
PLOT SCALE = 20.0000' / in.	CHECKED - CAS	REVISED -	CONTRACT NO. 66884							
MODELNAME	DATE - 7/01/2014	REVISED -	ILLINOIS FED. AID PROJECT							