


BY	DATE
SURVEYED	
PLOTTED	
TEMPLATE	
AREAS CHECKED	
NO.	

BY	DATE
ORIGINAL SURVEY	
NOTE BOOK	
AREAS CHECKED	
NO.	

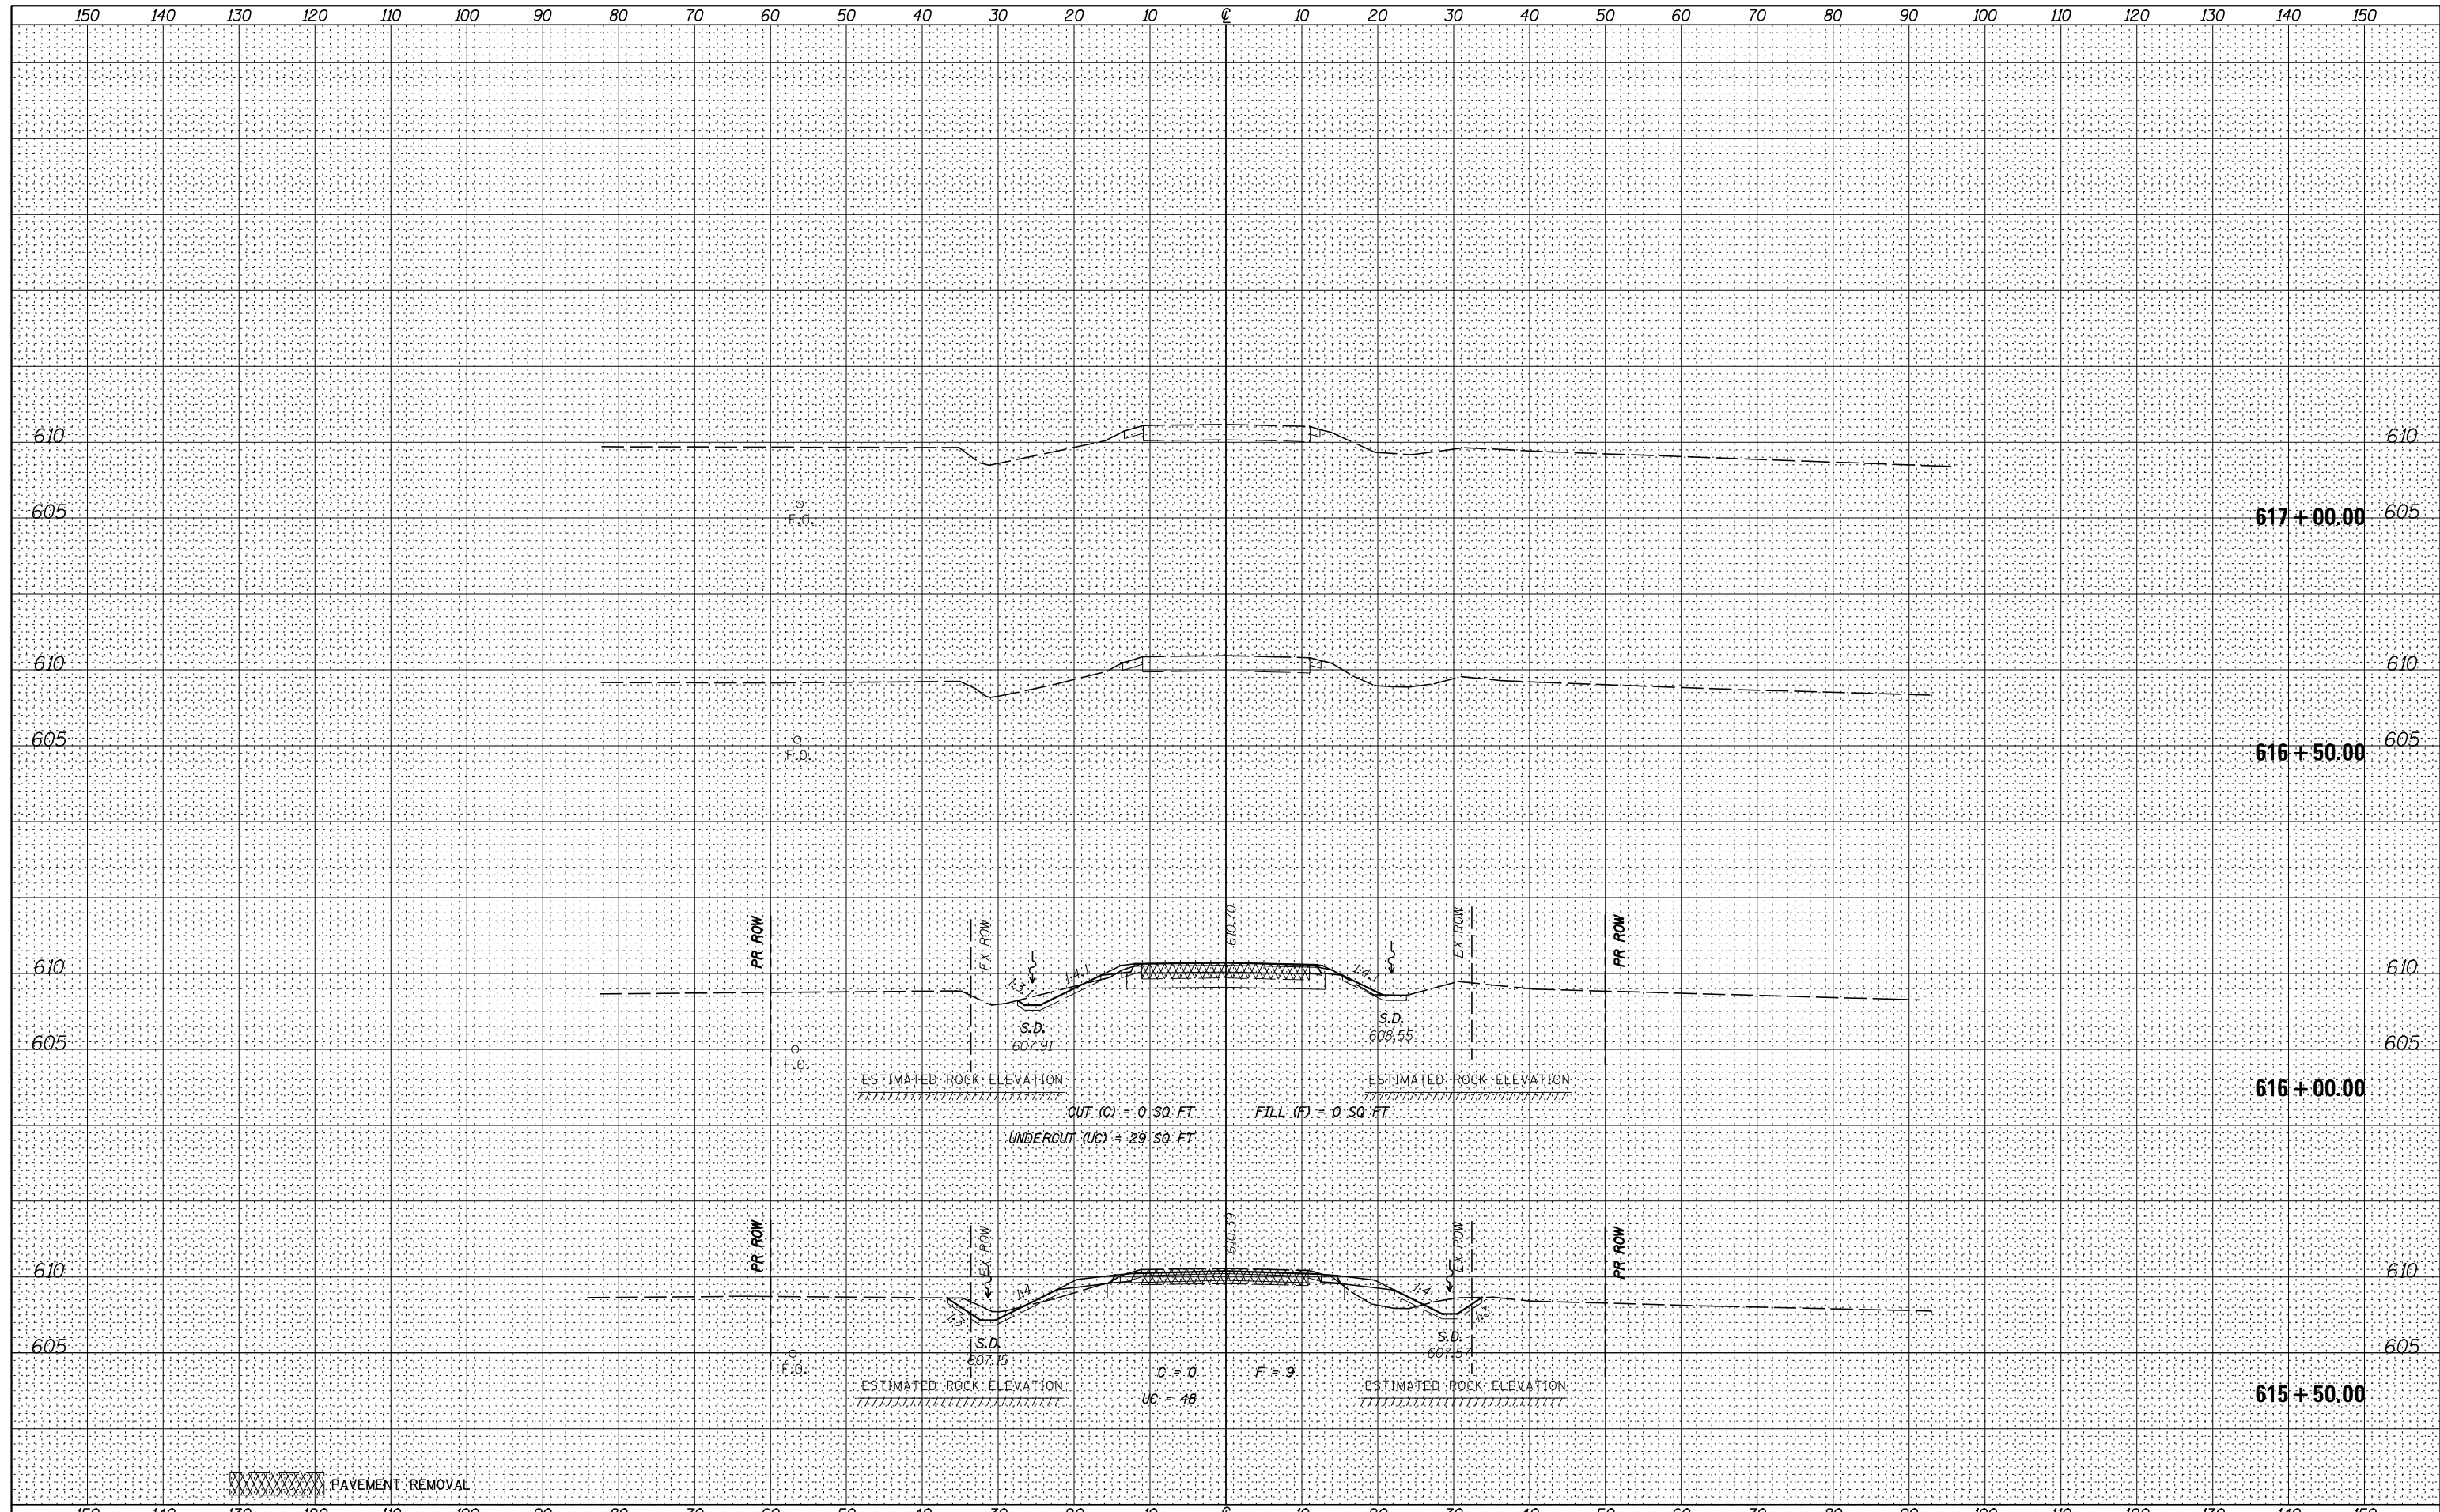

FILE NAME = V:\3195\66884 (North Section)\CADD Sheets\0366884-sh-t-xssht-WhiteWillow.dgn	USER NAME = bdecreane	DESIGNED - HLC	REVISED -	<b>STATE OF ILLINOIS DEPARTMENT OF TRANSPORTATION</b>	<b>WHITE WILLOW CROSS SECTIONS</b>			F.A.P. RTE. 326	SECTION (109,110) R-1	COUNTY KENDALL	TOTAL SHEETS 619	SHEET NO. 578
*MODELNAME*	PLOT SCALE = 20.0000' / in.	CHECKED - CAS	REVISED -		SCALE: H=10 V=5	SHEET 9 OF 9 SHEETS	STA. 615+50.00 TO STA. 617+00.00	CONTRACT NO. 66884		ILLINOIS FED. AID PROJECT		
	PLOT DATE = 7/14/2014	DATE - 7/01/2014	REVISED -									