


DATE	
BY	
FINAL SURVEY	SURVEYED
NOTE BOOK	PLOTTED
NO.	TEMPLATE
	AREAS CHECKED
	AREAS CHECKED

DATE	
BY	
ORIGINAL SURVEY	SURVEYED
NOTE BOOK	PLOTTED
NO.	TEMPLATE
	AREAS CHECKED
	AREAS CHECKED

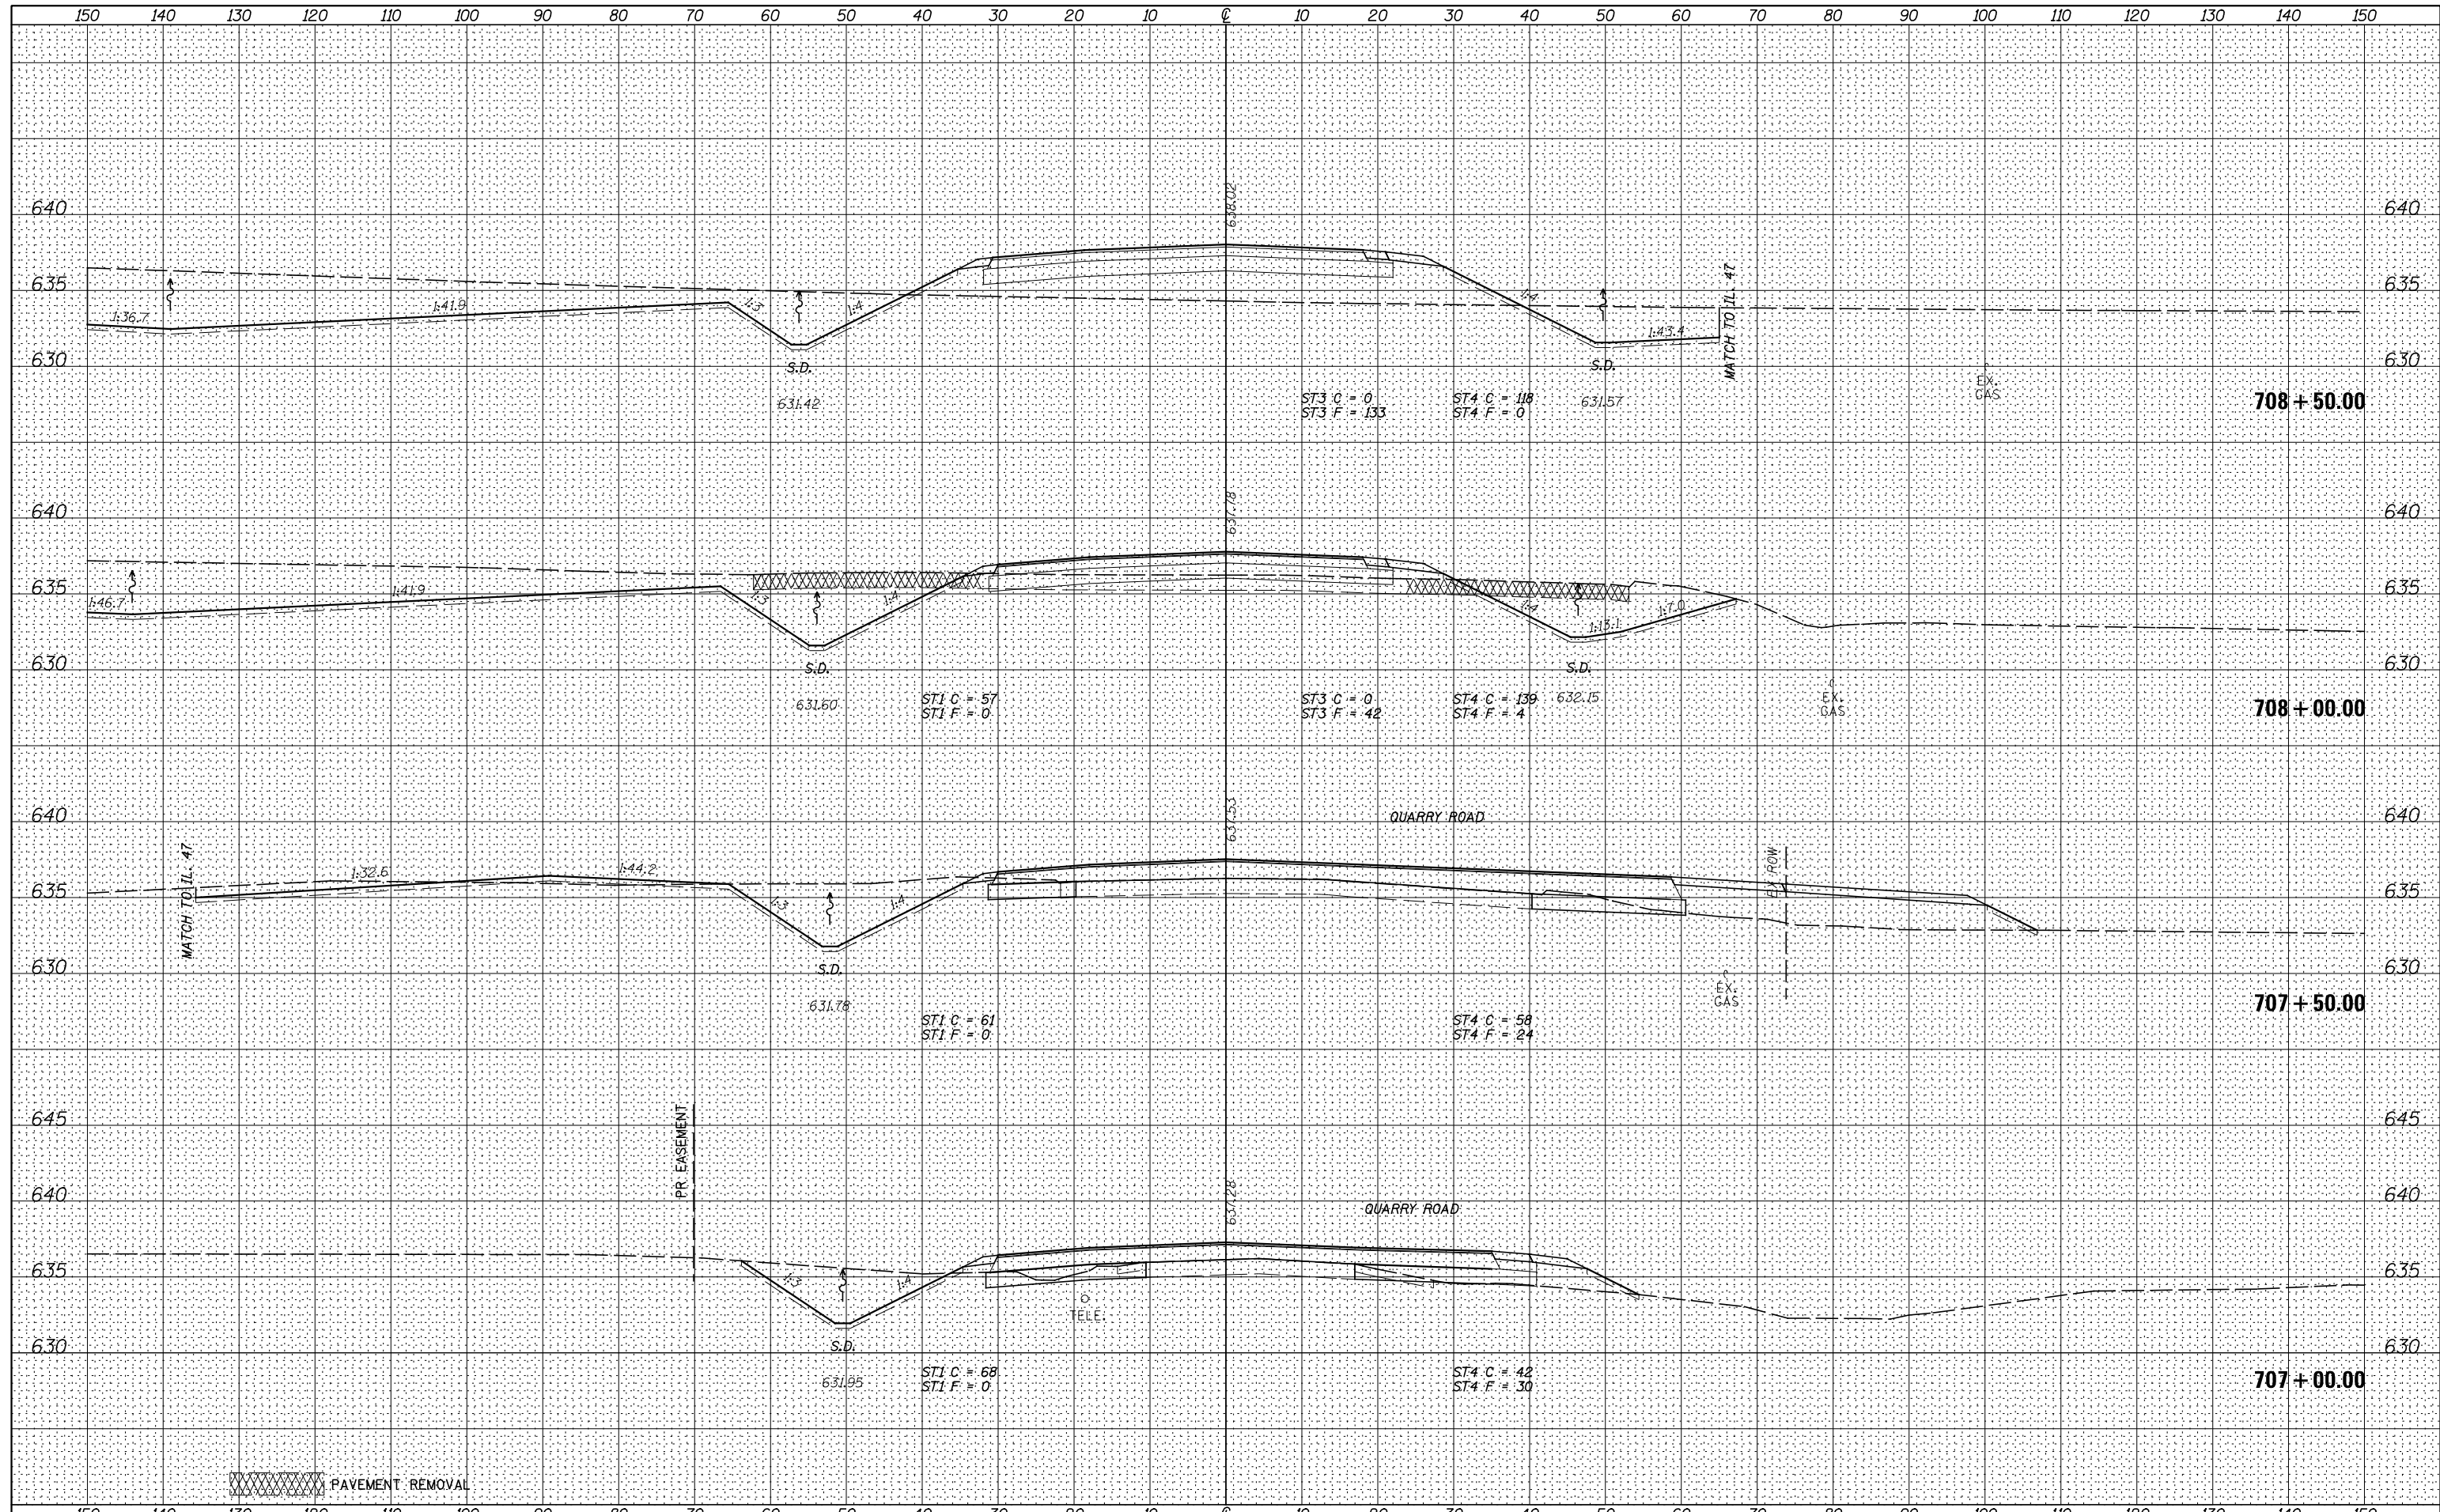

FILE NAME =	USER NAME = bdcraene	DESIGNED - HLC	REVISED -	F.A.P. RTE.	SECTION	COUNTY	TOTAL SHEETS	SHEET NO.
V:\3195\66884 (North Section)\CADD Sheets\0366884-sh1-xsht-Joliet.dgn		DRAWN - HLC	REVISED -	326	(109,110) R-1	KENDALL	619	583
*MODELNAME*	PLOT DATE = 7/14/2014	CHECKED - CAS	REVISED -	SCALE: H=10 V=5		SHEET 5 OF 6 SHEETS		CONTRACT NO. 66884
		DATE - 7/01/2014	REVISED -	STA. 707+00.00 TO STA. 708+50.00		ILLINOIS FED. AID PROJECT		

**STATE OF ILLINOIS  
DEPARTMENT OF TRANSPORTATION**

**JOLIET ROAD CROSS SECTIONS**