


DATE	
BY	
FINAL SURVEY	SURVEYED
NOTE BOOK	PLOTTED
NO.	TEMPLATE
	AREAS CHECKED

DATE	
BY	
ORIGINAL SURVEY	SURVEYED
NOTE BOOK	PLOTTED
NO.	TEMPLATE
	AREAS CHECKED

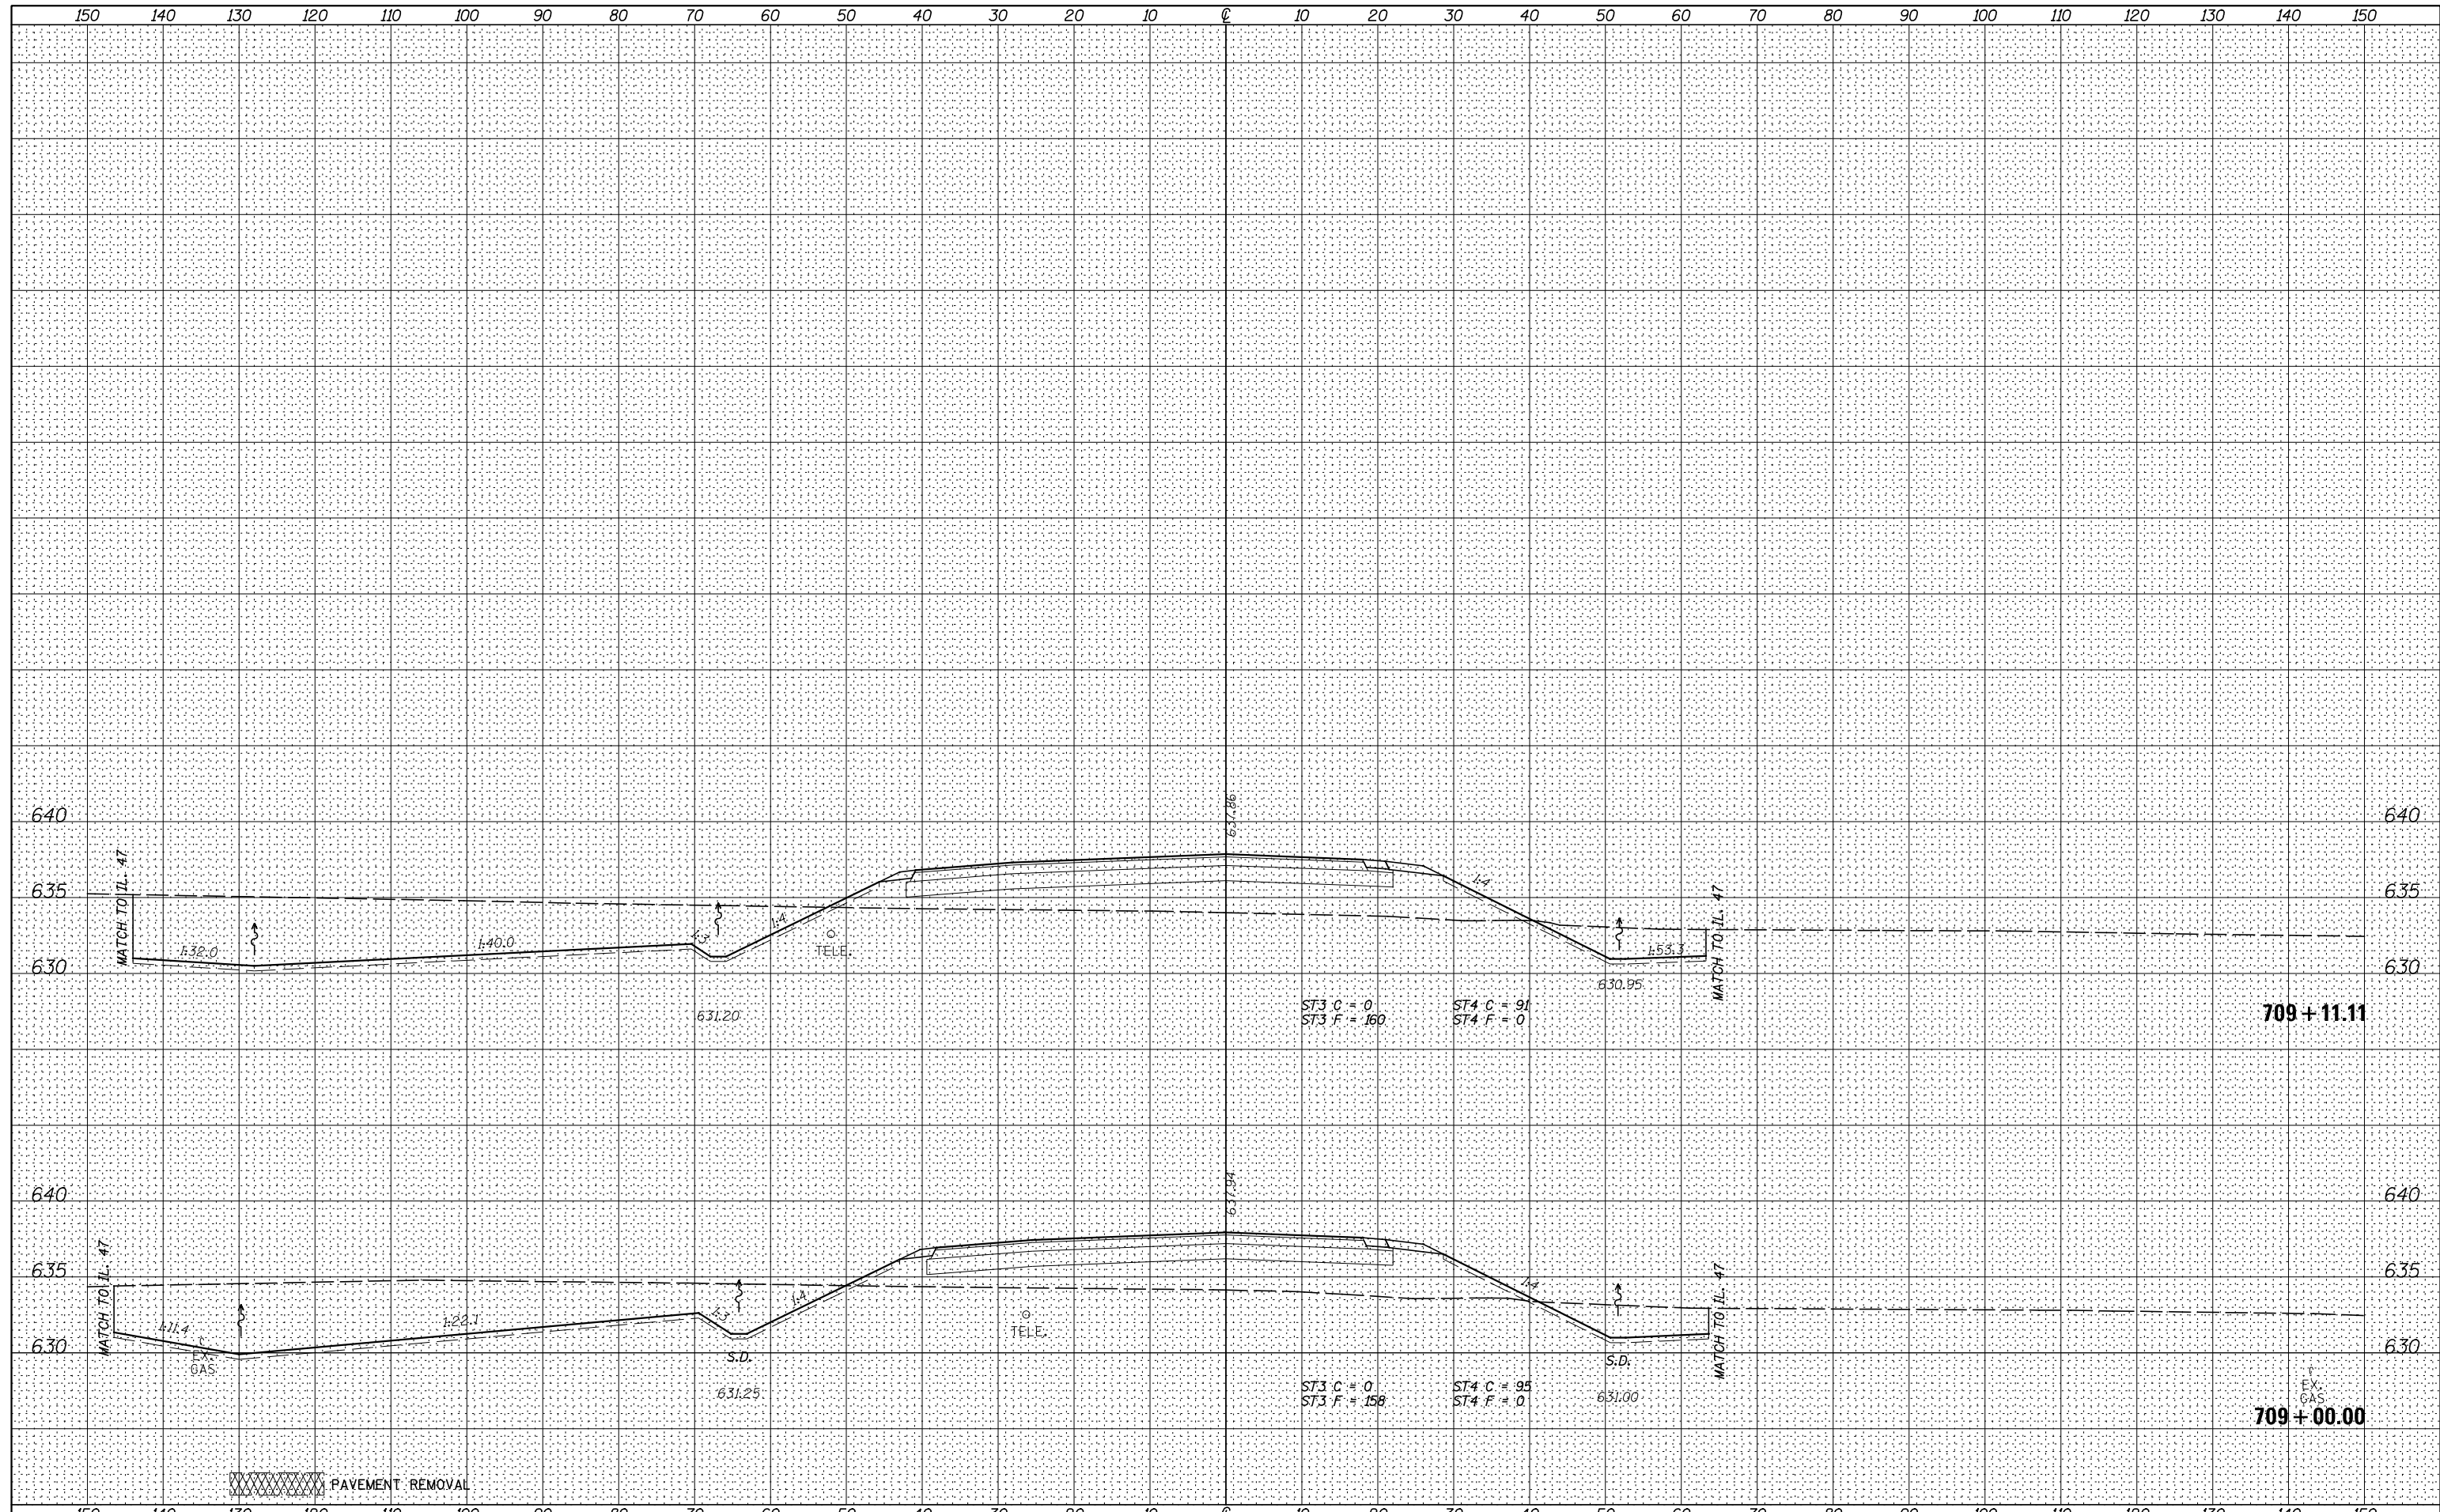

FILE NAME = V:\3195\66884 (North Section)\CADD Sheets\0366884-sh1-xsht-Joliet.dgn	USER NAME = bdecreane	DESIGNED - HLC	REVISED -	<b>STATE OF ILLINOIS</b> <b>DEPARTMENT OF TRANSPORTATION</b>	<b>JOLIET ROAD CROSS SECTIONS</b> SCALE: H=10 V=5    SHEET 6 OF 6 SHEETS    STA. 709+00.00 TO STA. 709+11.11	F.A.P. RTE. 326	SECTION (109,110) R-1	COUNTY KENDALL	TOTAL SHEETS 619	SHEET NO. 584
*MODELNAME*	PLOT SCALE = 20.0000' / in.	CHECKED - CAS	REVISED -			CONTRACT NO. 66884				
	PLOT DATE = 7/14/2014	DATE - 7/01/2014	REVISED -			ILLINOIS FED. AID PROJECT				