


BY		DATE	
FINAL SURVEY NO.	SURVEYED PLOTTED AREAS CHECKED	NOTE BOOK NO.	TEMPLATE AREAS CHECKED

BY		DATE	
ORIGINAL SURVEY NO.	SURVEYED PLOTTED AREAS CHECKED	NOTE BOOK NO.	TEMPLATE AREAS CHECKED

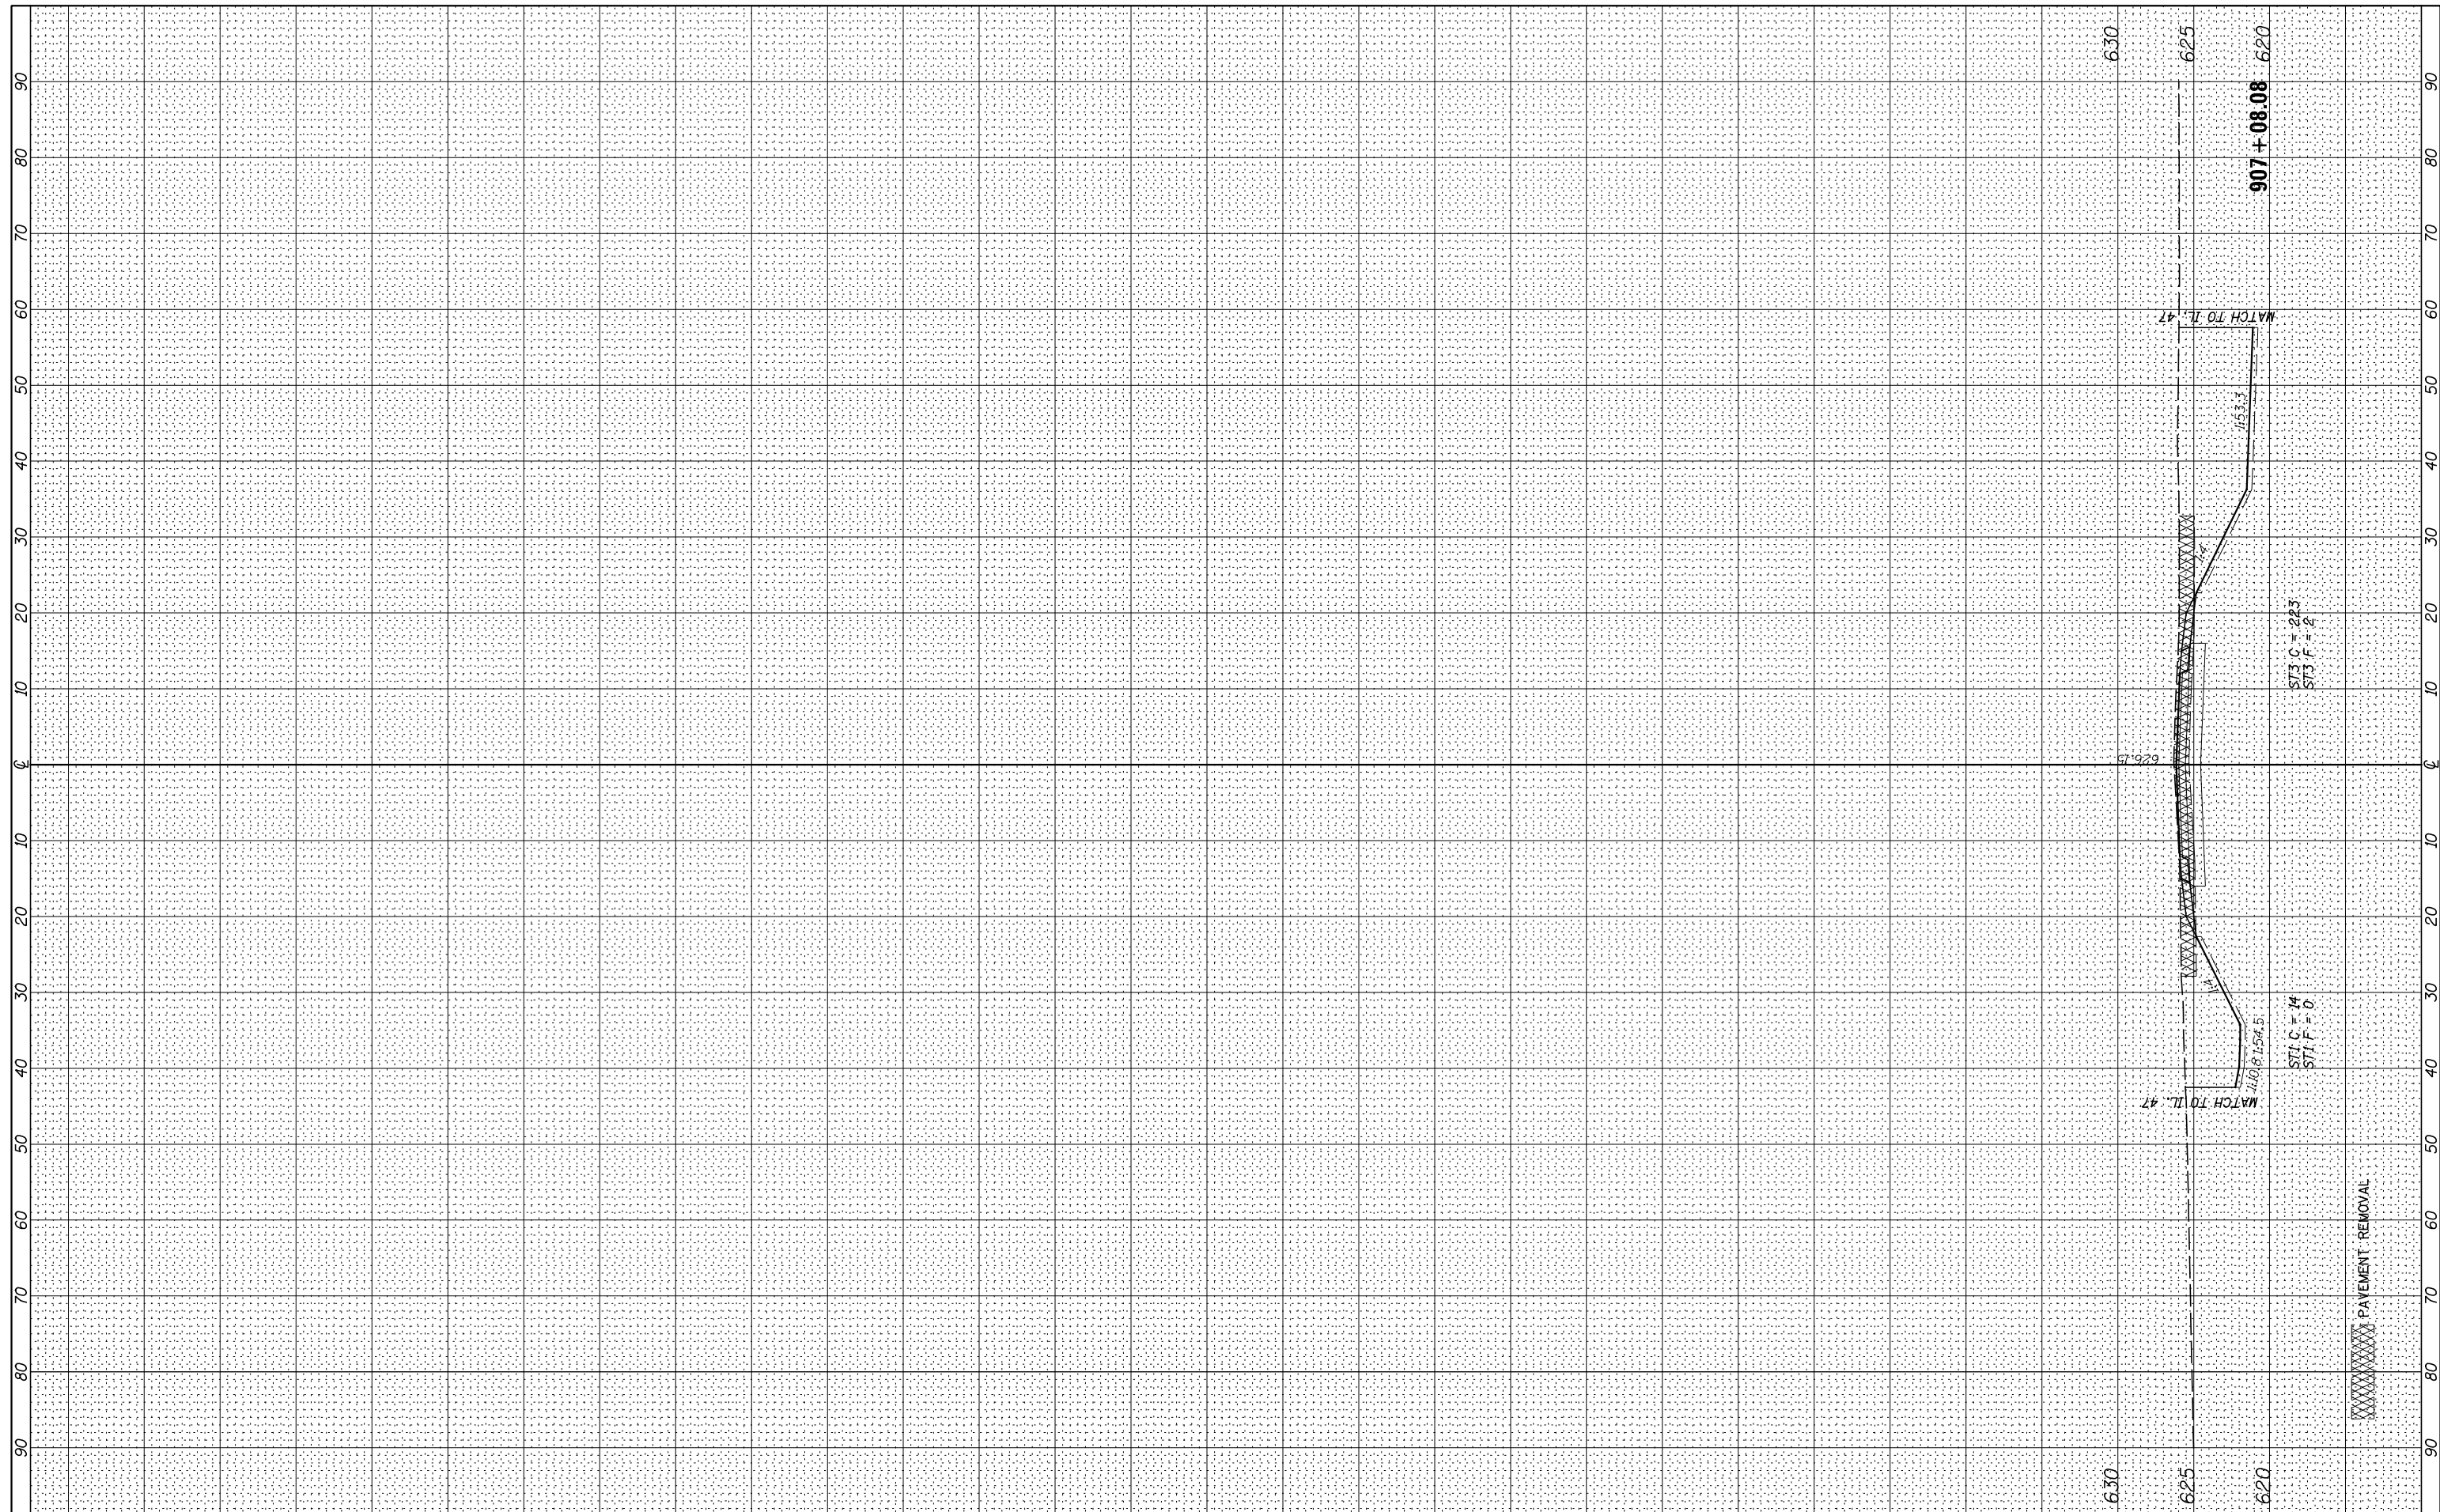

FILE NAME = V:\3195\66B84 (North Section)\CADD Sheets\0366884-sh1-xsht-Townhall.dgn

USER NAME = bdecreane
 PLOT SCALE = 20.0000' / in.
 PLOT DATE = 7/14/2014

DESIGNED - HLC
 DRAWN - HLC
 CHECKED - CAS
 DATE - 7/01/2014

REVISED -
 REVISED -
 REVISED -
 REVISED -

**STATE OF ILLINOIS
 DEPARTMENT OF TRANSPORTATION**

TOWNHALL ROAD CROSS SECTIONS

SCALE: H=10 V=5 SHEET 2 OF 2 SHEETS STA. 907+08.08 TO STA. 907+08.08

F.A.P. RE.	SECTION	COUNTY	TOTAL SHEETS	SHEET NO.
326	(109,110) R-1	KENDALL	619	588
			CONTRACT NO. 66B84	

ILLINOIS FED. AID PROJECT