


FINL	SURVEYED	DATE
SURVEY	PLOTTED	
NOTE BOOK	TEMPLATE	
NO.	AREAS CHECKED	

ORIGINAL	SURVEYED	DATE
SURVEY	PLOTTED	
NOTE BOOK	TEMPLATE	
NO.	AREAS CHECKED	

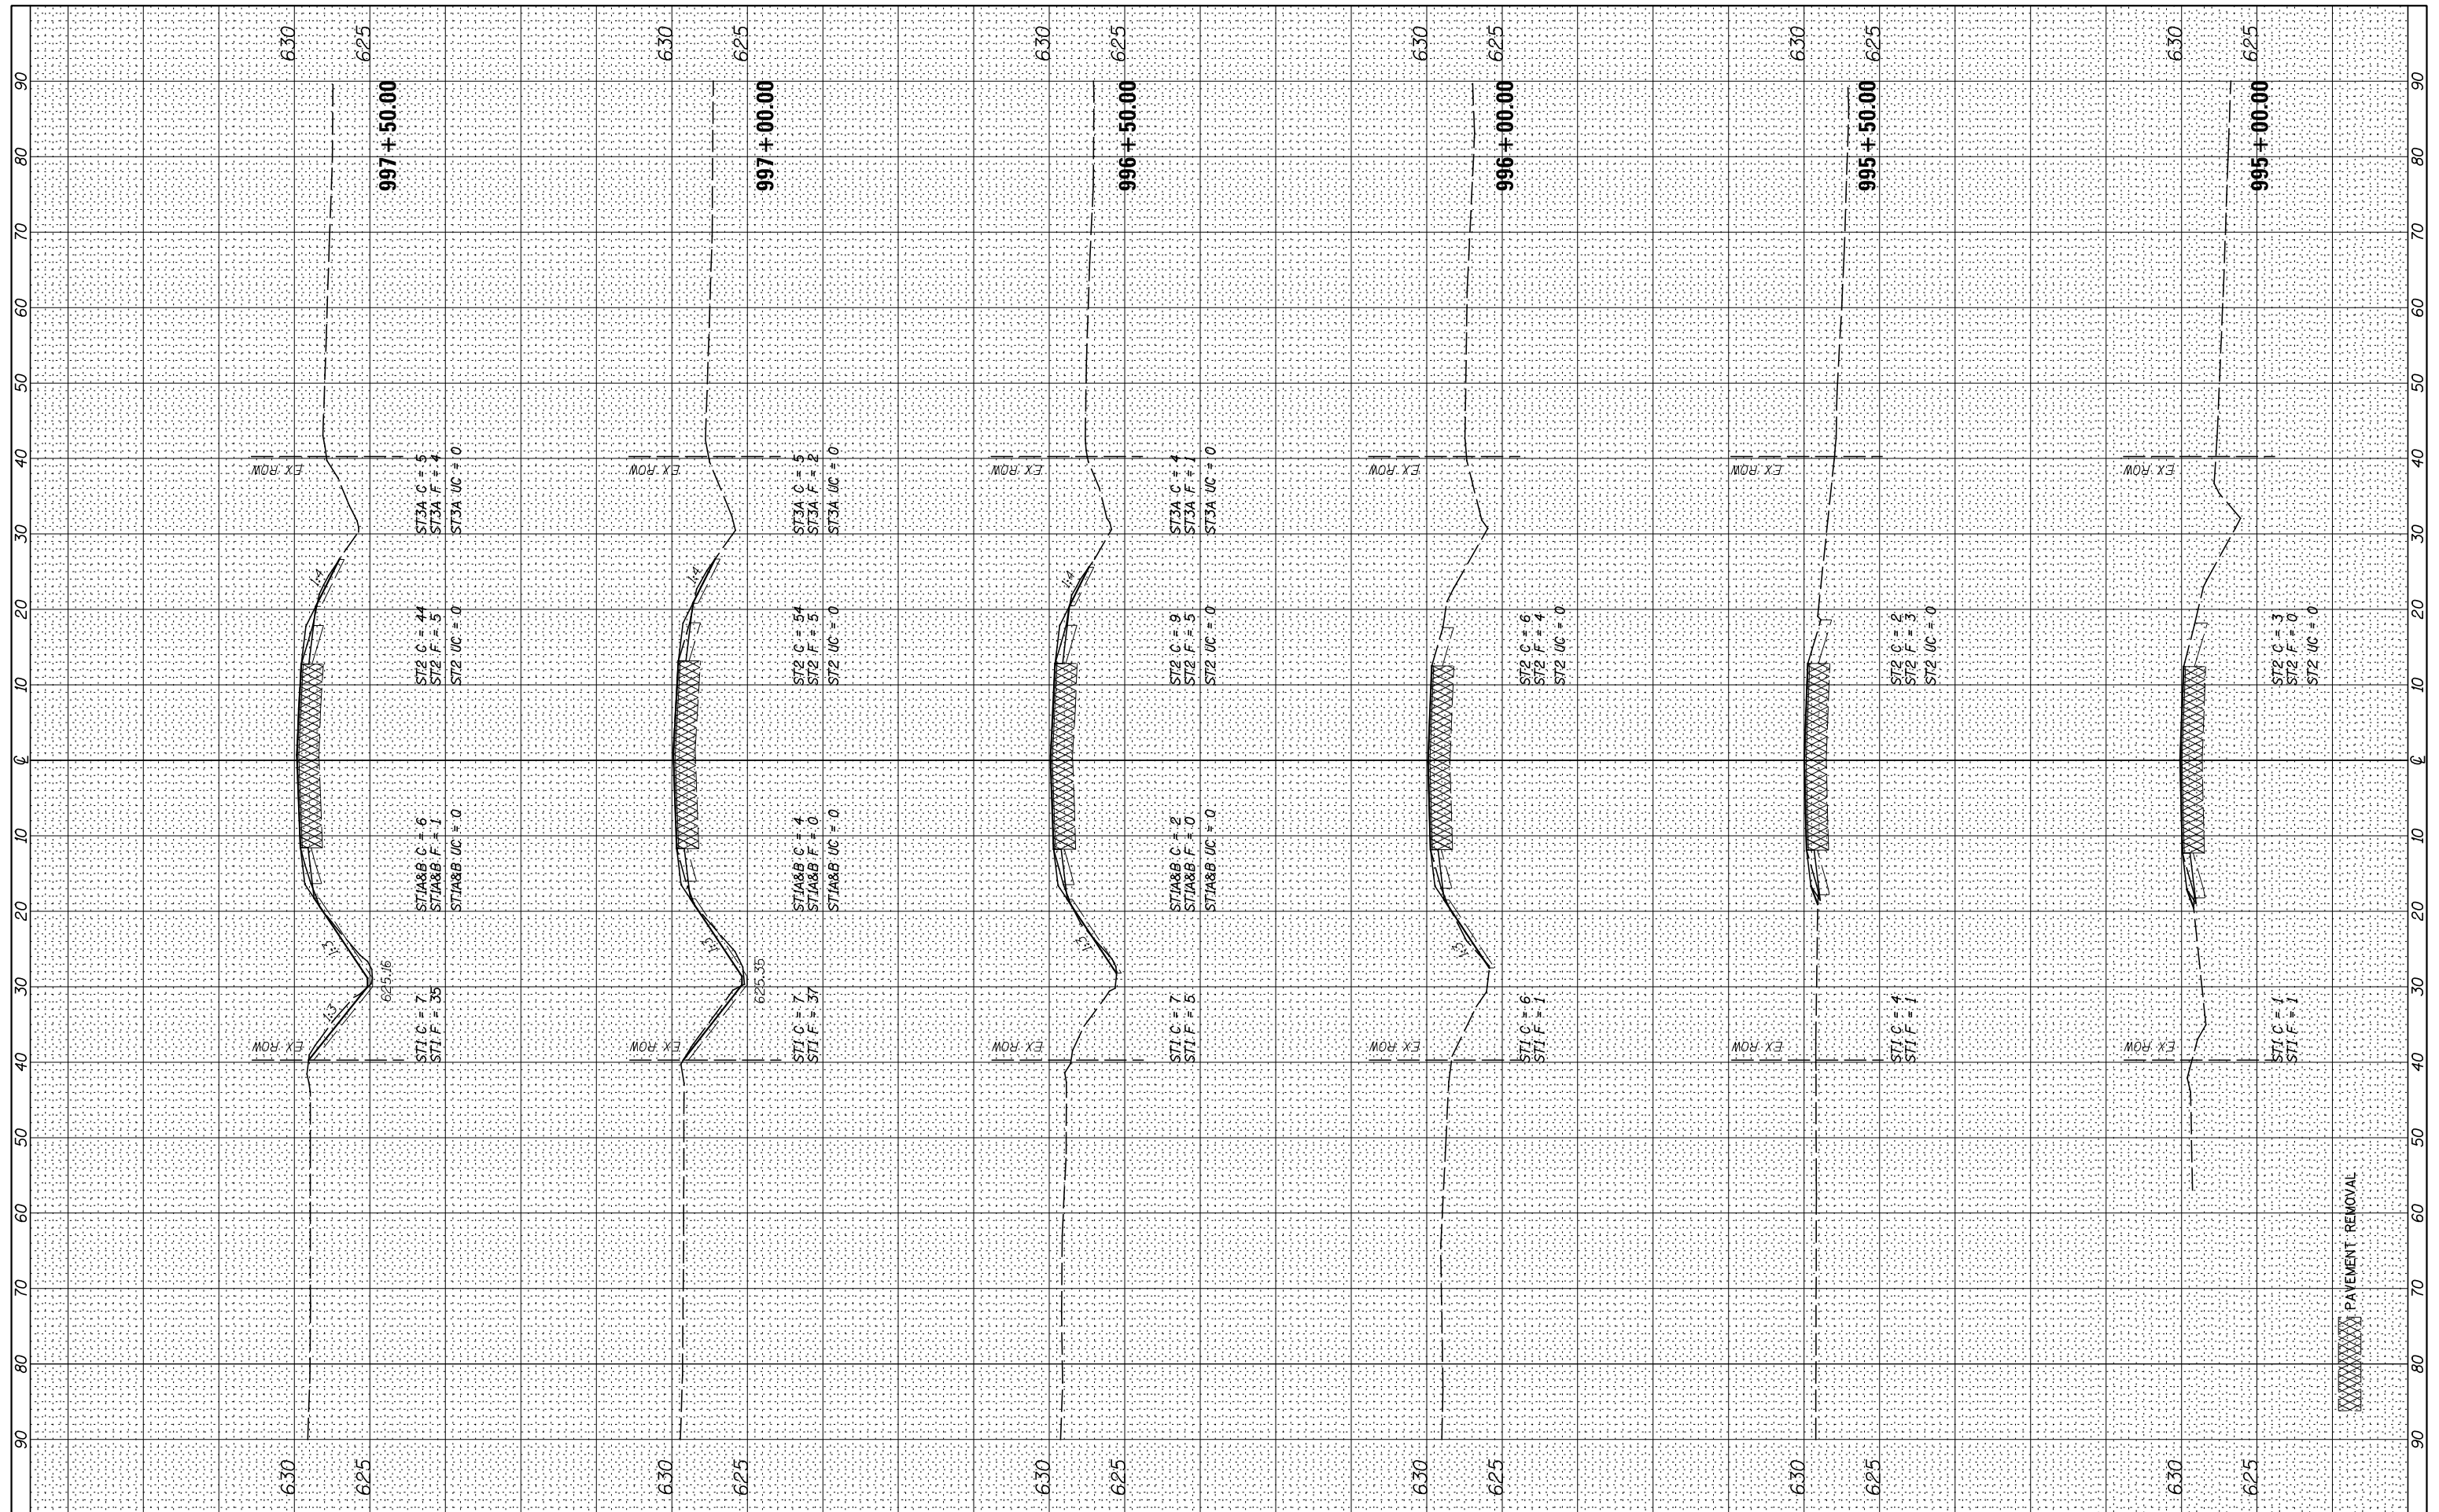

FILE NAME = USER NAME = bdecreane
 V:\3195\66884 (North Section)\CADD Sheets\0366884-sh1-xsht-Rte52.dgn
 DESIGNED - HLC
 DRAWN - HLC
 CHECKED - CAS
 DATE - 7/01/2014
 PLOT SCALE = 20.0000' / in.
 PLOT DATE = 7/14/2014

REVISED -
 REVISED -
 REVISED -
 REVISED -

STATE OF ILLINOIS
 DEPARTMENT OF TRANSPORTATION

RTE 52 CROSS SECTIONS

SCALE: H=10 V=5 SHEET 1 OF 10 SHEETS STA. 995+00.00 TO STA. 997+50.00

F.A.P. RTE.	SECTION	COUNTY	TOTAL SHEETS	SHEET NO.
326	(109,110) R-1	KENDALL	619	589
CONTRACT NO. 66884				

ILLINOIS FED. AID PROJECT