


FINAL SURVEY	SURVEYED	BY	DATE
NO.	PLOTTED		
	TEMPLATE		
	AREAS CHECKED		
	AREAS CHECKED		

ORIGINAL SURVEY	SURVEYED	BY	DATE
NO.	PLOTTED		
	TEMPLATE		
	AREAS CHECKED		
	AREAS CHECKED		

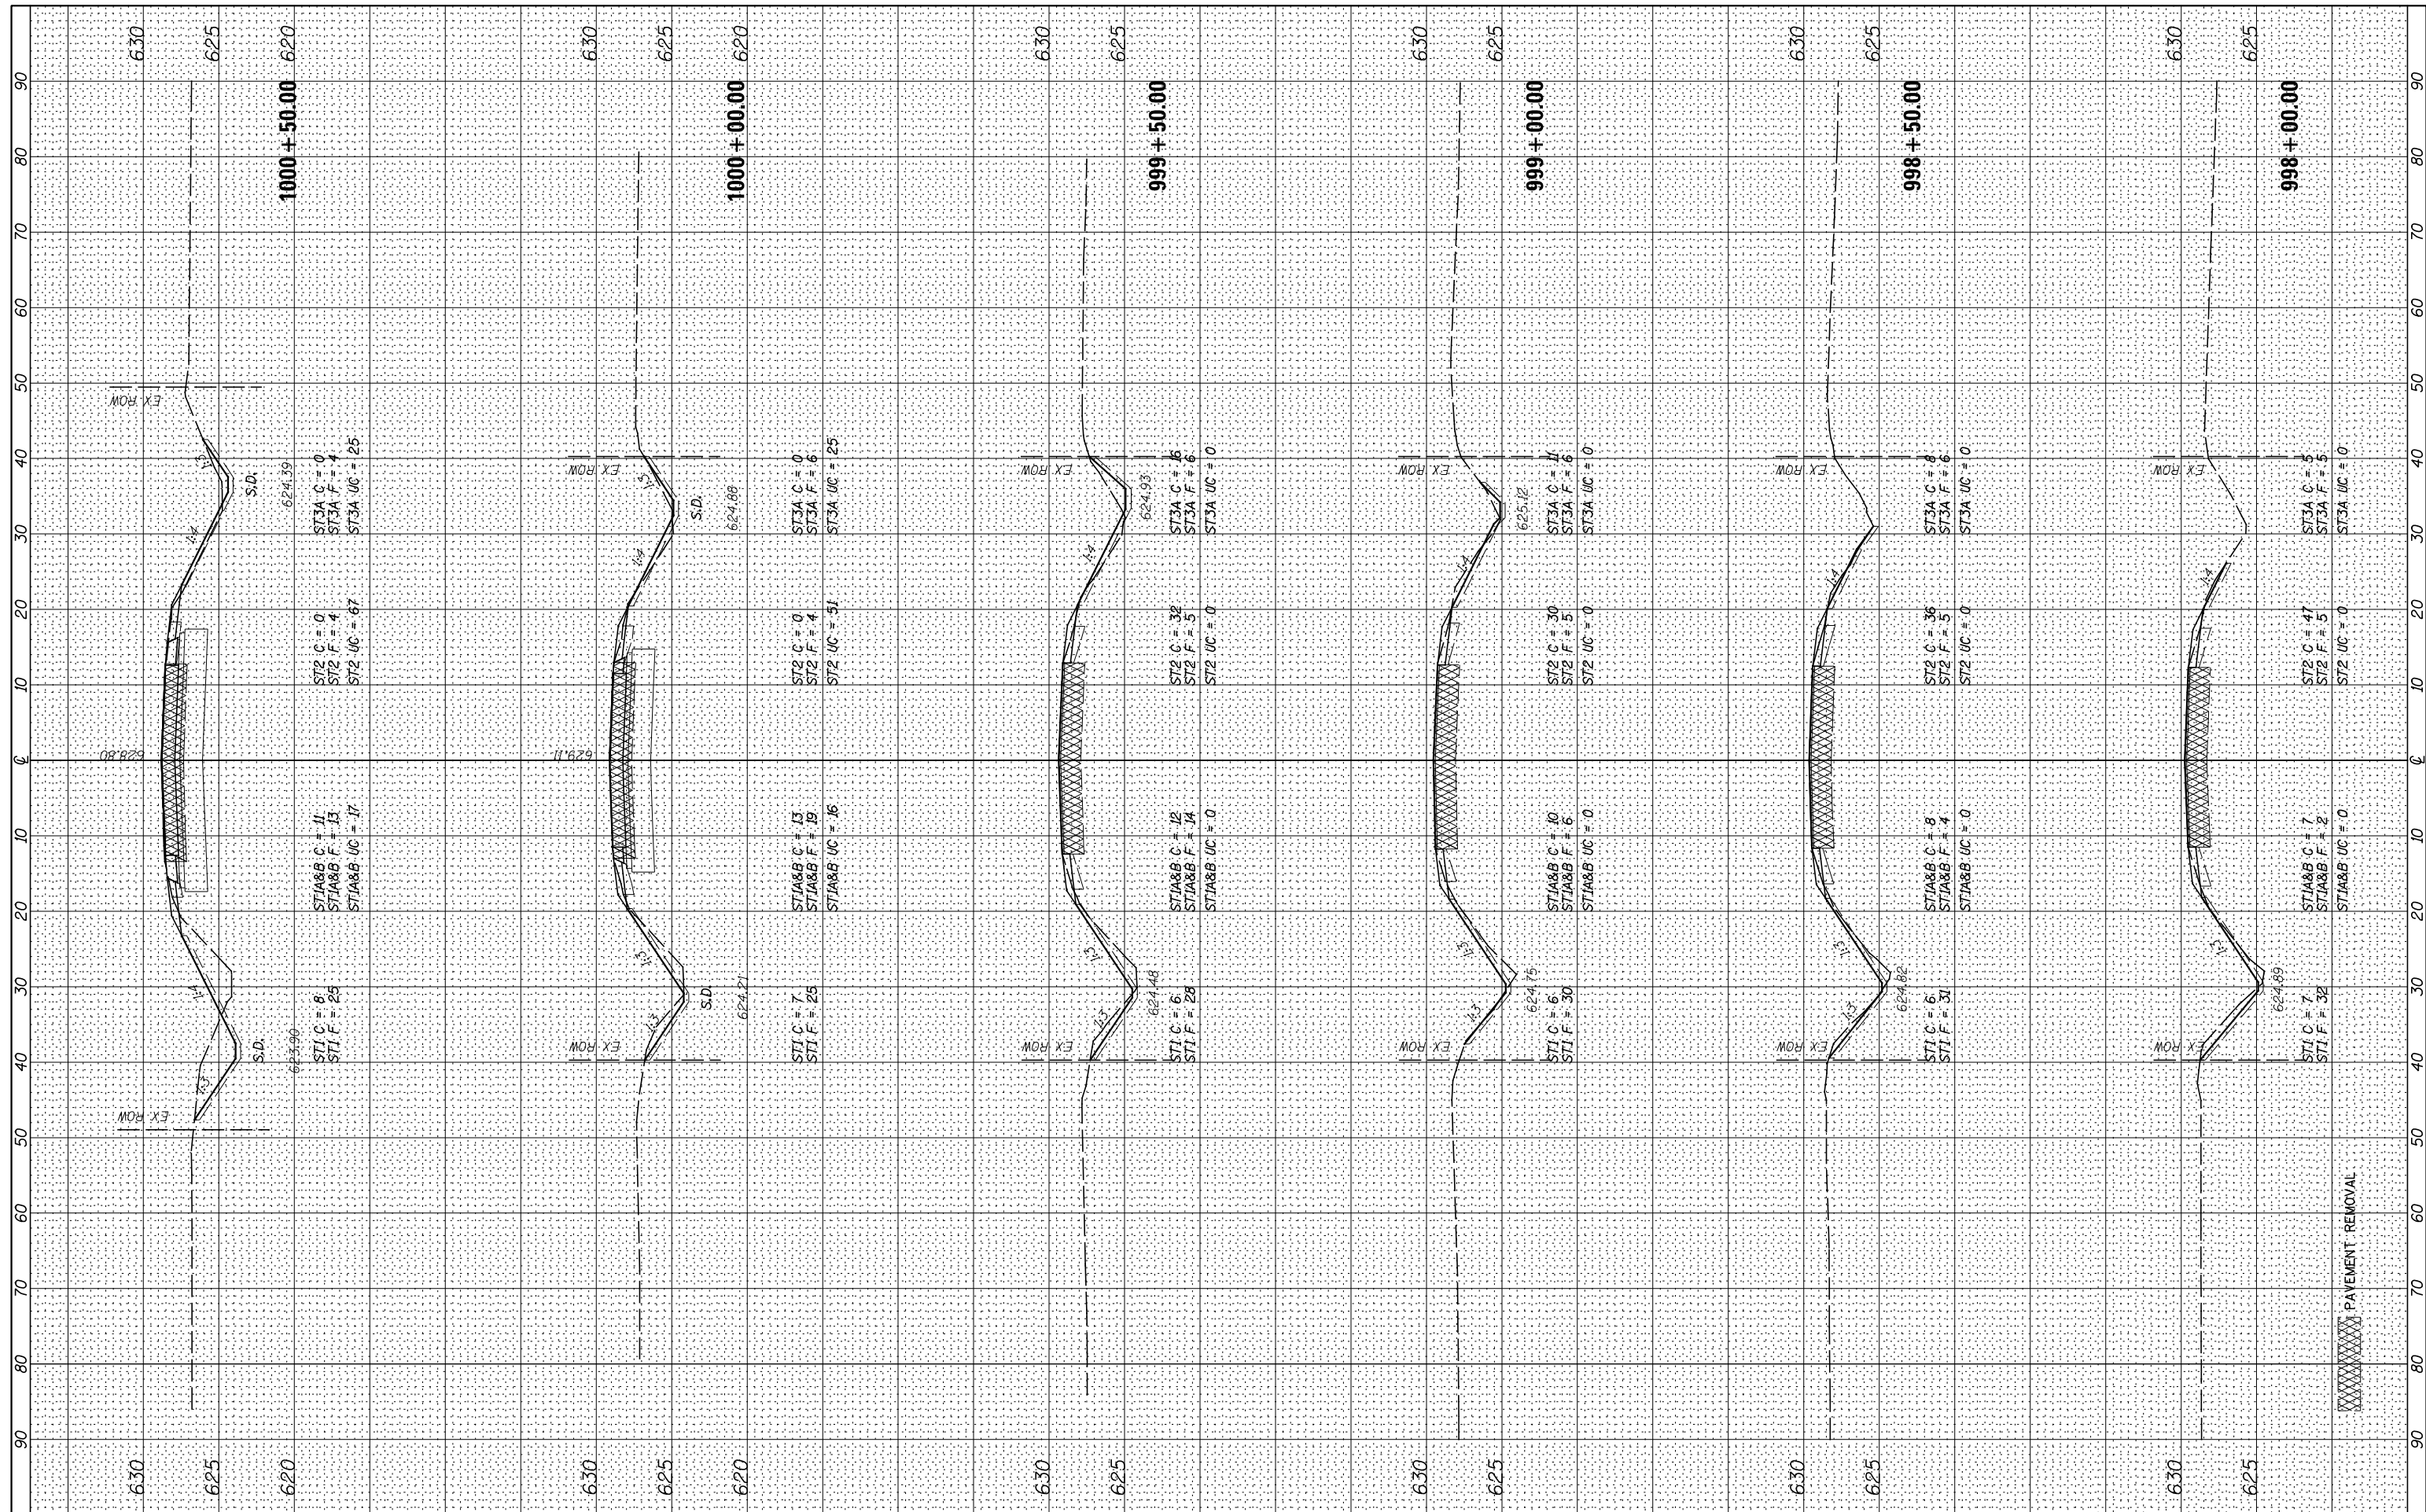

FILE NAME = V:\3195\66884 (North Section)\CADD Sheets\0366884-sh1-xsh1-Rte52.dgn  
 USER NAME = bdecaene  
 PLOT SCALE = 20.0000' / in.  
 PLOT DATE = 7/14/2014

DESIGNED - HLC  
 DRAWN - HLC  
 CHECKED - CAS  
 DATE - 7/01/2014

REVISED -  
 REVISED -  
 REVISED -  
 REVISED -

**STATE OF ILLINOIS  
 DEPARTMENT OF TRANSPORTATION**

**RTE 52 CROSS SECTIONS**

SCALE: H=10 V=5 SHEET 2 OF 10 SHEETS STA. 998+00.00 TO STA. 1000+50.00

F.A.P. RTE.	SECTION	COUNTY	TOTAL SHEETS	SHEET NO.
326	(109,110) R-1	KENDALL	619	590
CONTRACT NO. 66884				
ILLINOIS FED. AID PROJECT				

PAVEMENT REMOVAL