


BY	DATE

BY	DATE

ORIGINAL SURVEY	SURVEYED
NOTE BOOK	PLOTTED
AREAS CHECKED	AREAS CHECKED

FINAL SURVEY	SURVEYED
NOTE BOOK	PLOTTED
AREAS CHECKED	AREAS CHECKED

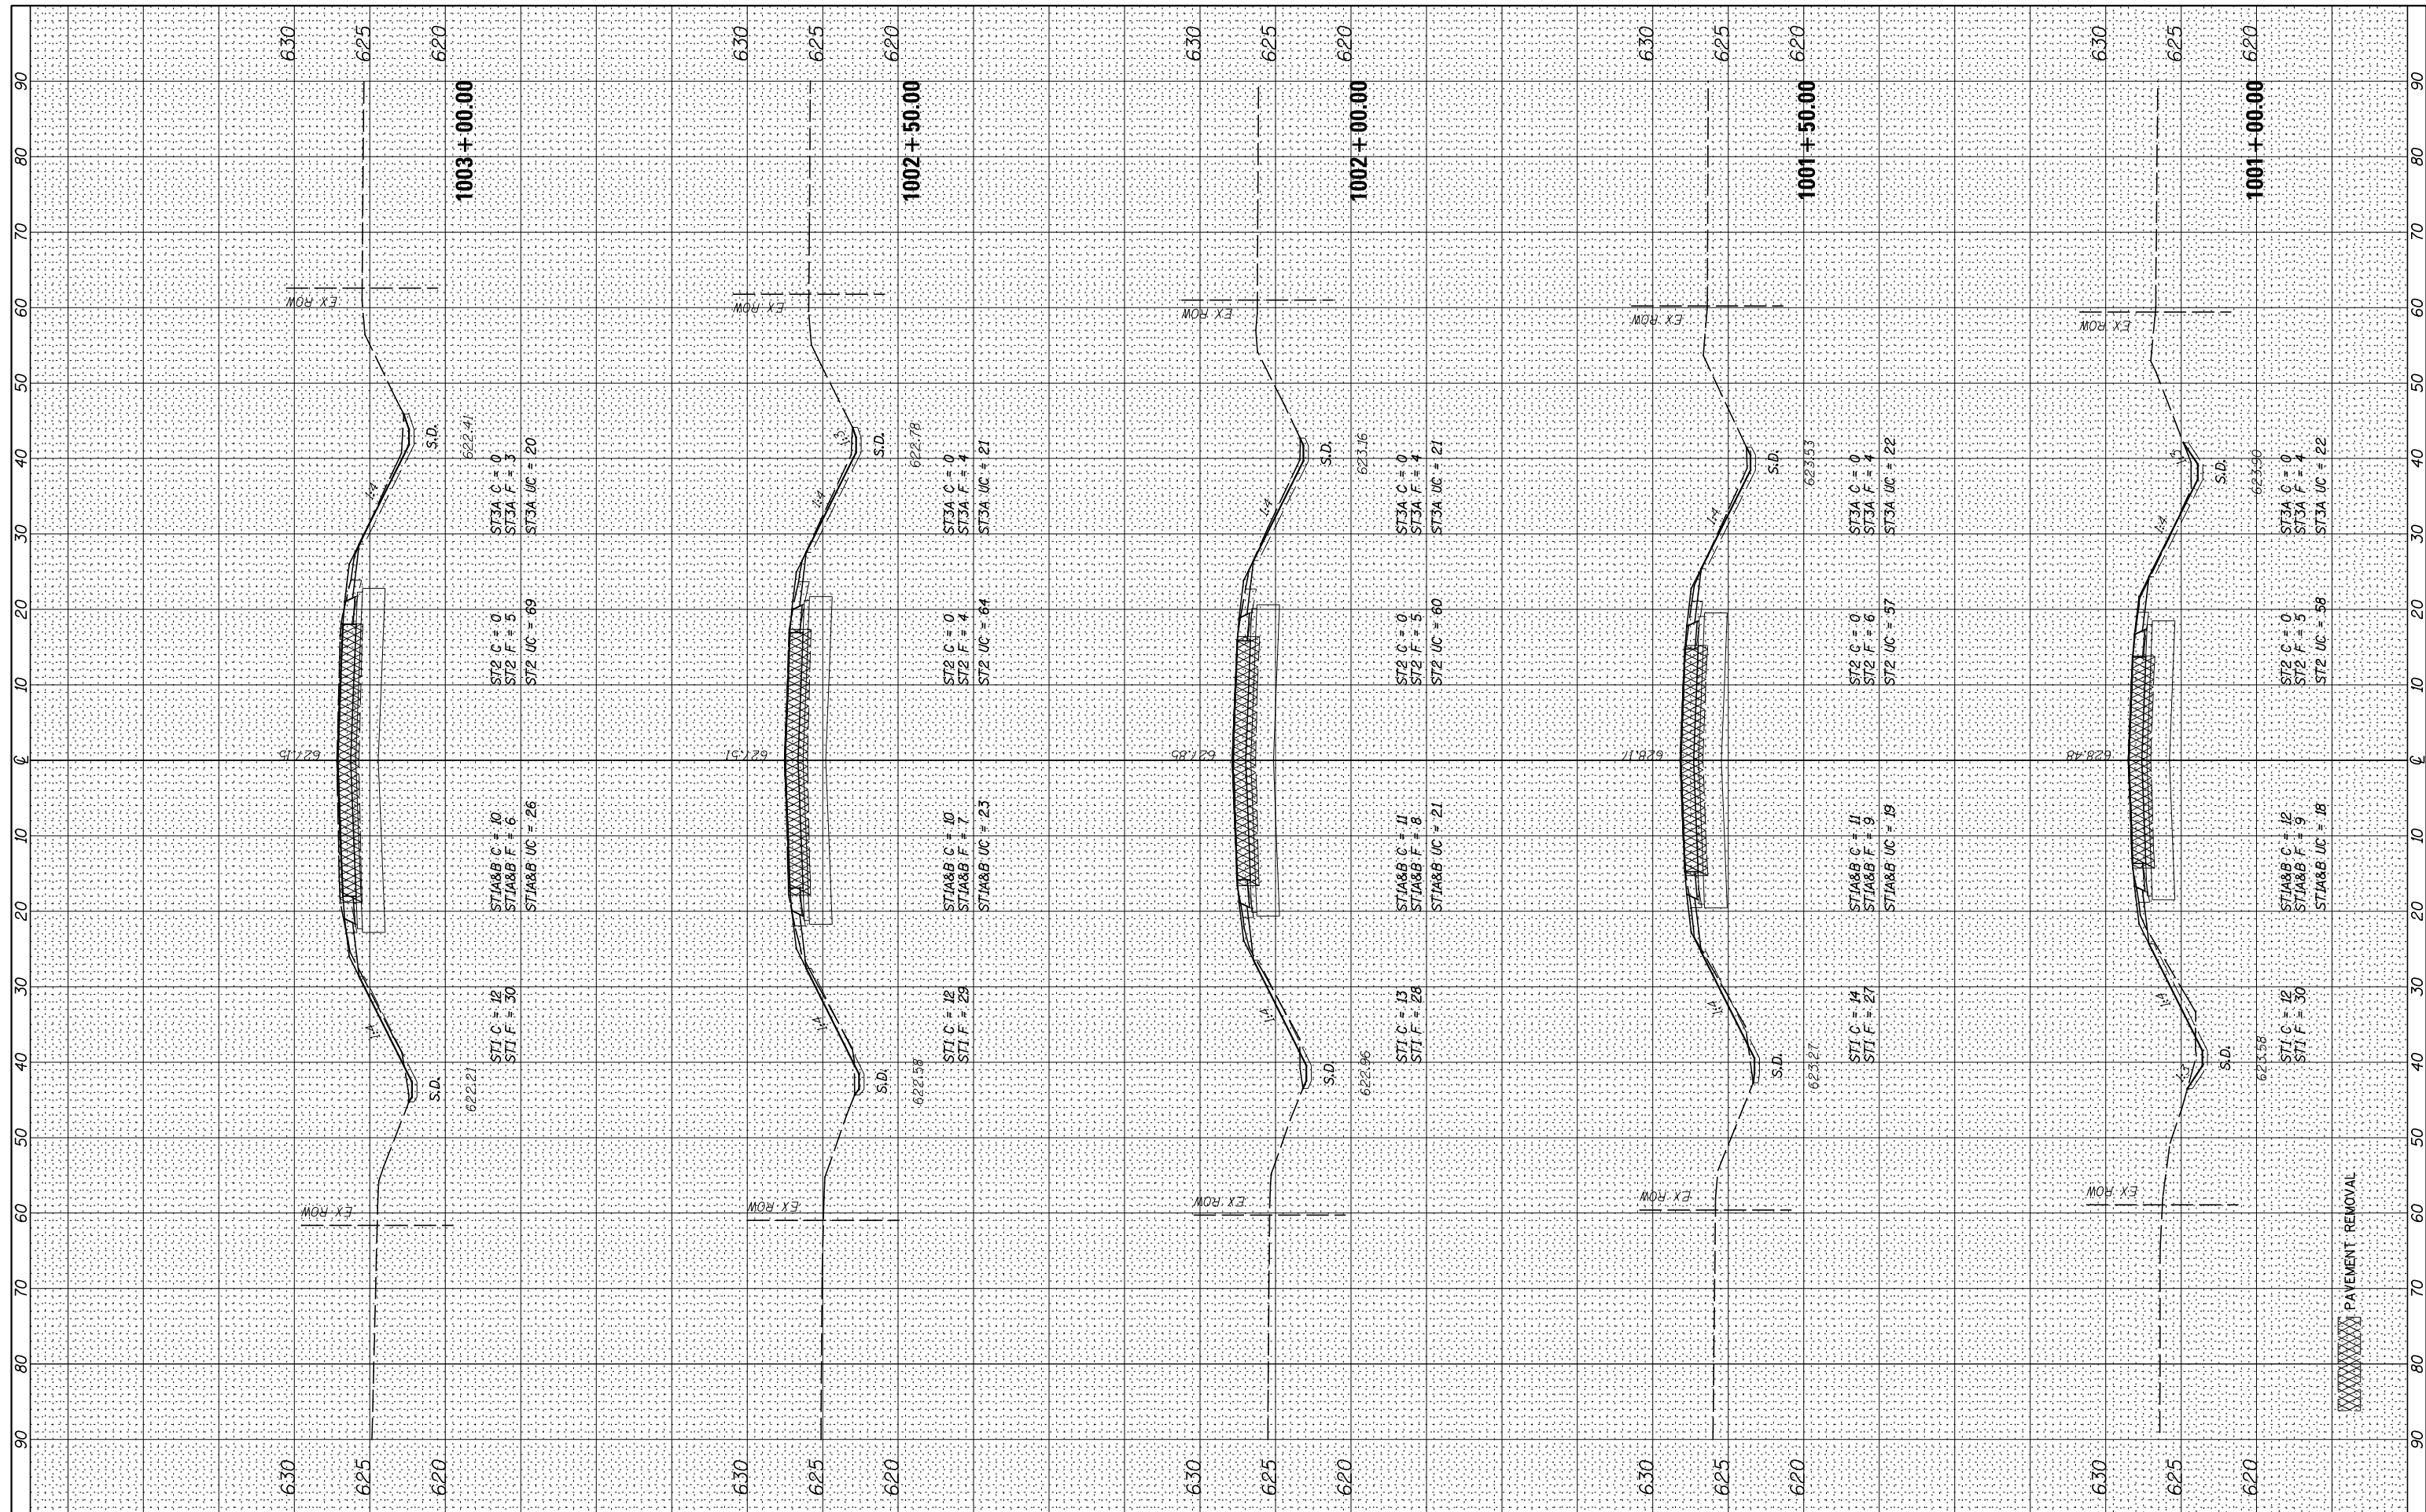

FILE NAME =	USER NAME = bdcraene	DESIGNED - HLC	REVISED -	STATE OF ILLINOIS DEPARTMENT OF TRANSPORTATION	RTE 52 CROSS SECTIONS	F.A.P. R.T.E.	SECTION	COUNTY	TOTAL SHEETS	SHEET NO.
V:\3195\66884 (North Section)\CADD Sheets\0366884-shi-xsst-Rte52.dgn	PLOT SCALE = 20.0000' / in.	DRAWN - HLC	REVISED -			326	(109,110) R-1	KENDALL	619	591
#MODELNAME#	PLOT DATE = 7/14/2014	CHECKED - CAS	REVISED -	SCALE: H=10 V=5 SHEET 3 OF 10 SHEETS STA. 1001+00.00 TO STA.1003+00.00			CONTRACT NO. 66884		ILLINOIS FED. AID PROJECT	