


FINAL SURVEY	SURVEYED	BY	DATE
NOTE BOOK	PLOTTED		
AREAS CHECKED	TEMPLATE		
NO.	AREAS CHECKED		

ORIGINAL SURVEY	SURVEYED	BY	DATE
NOTE BOOK	PLOTTED		
AREAS CHECKED	TEMPLATE		
NO.	AREAS CHECKED		

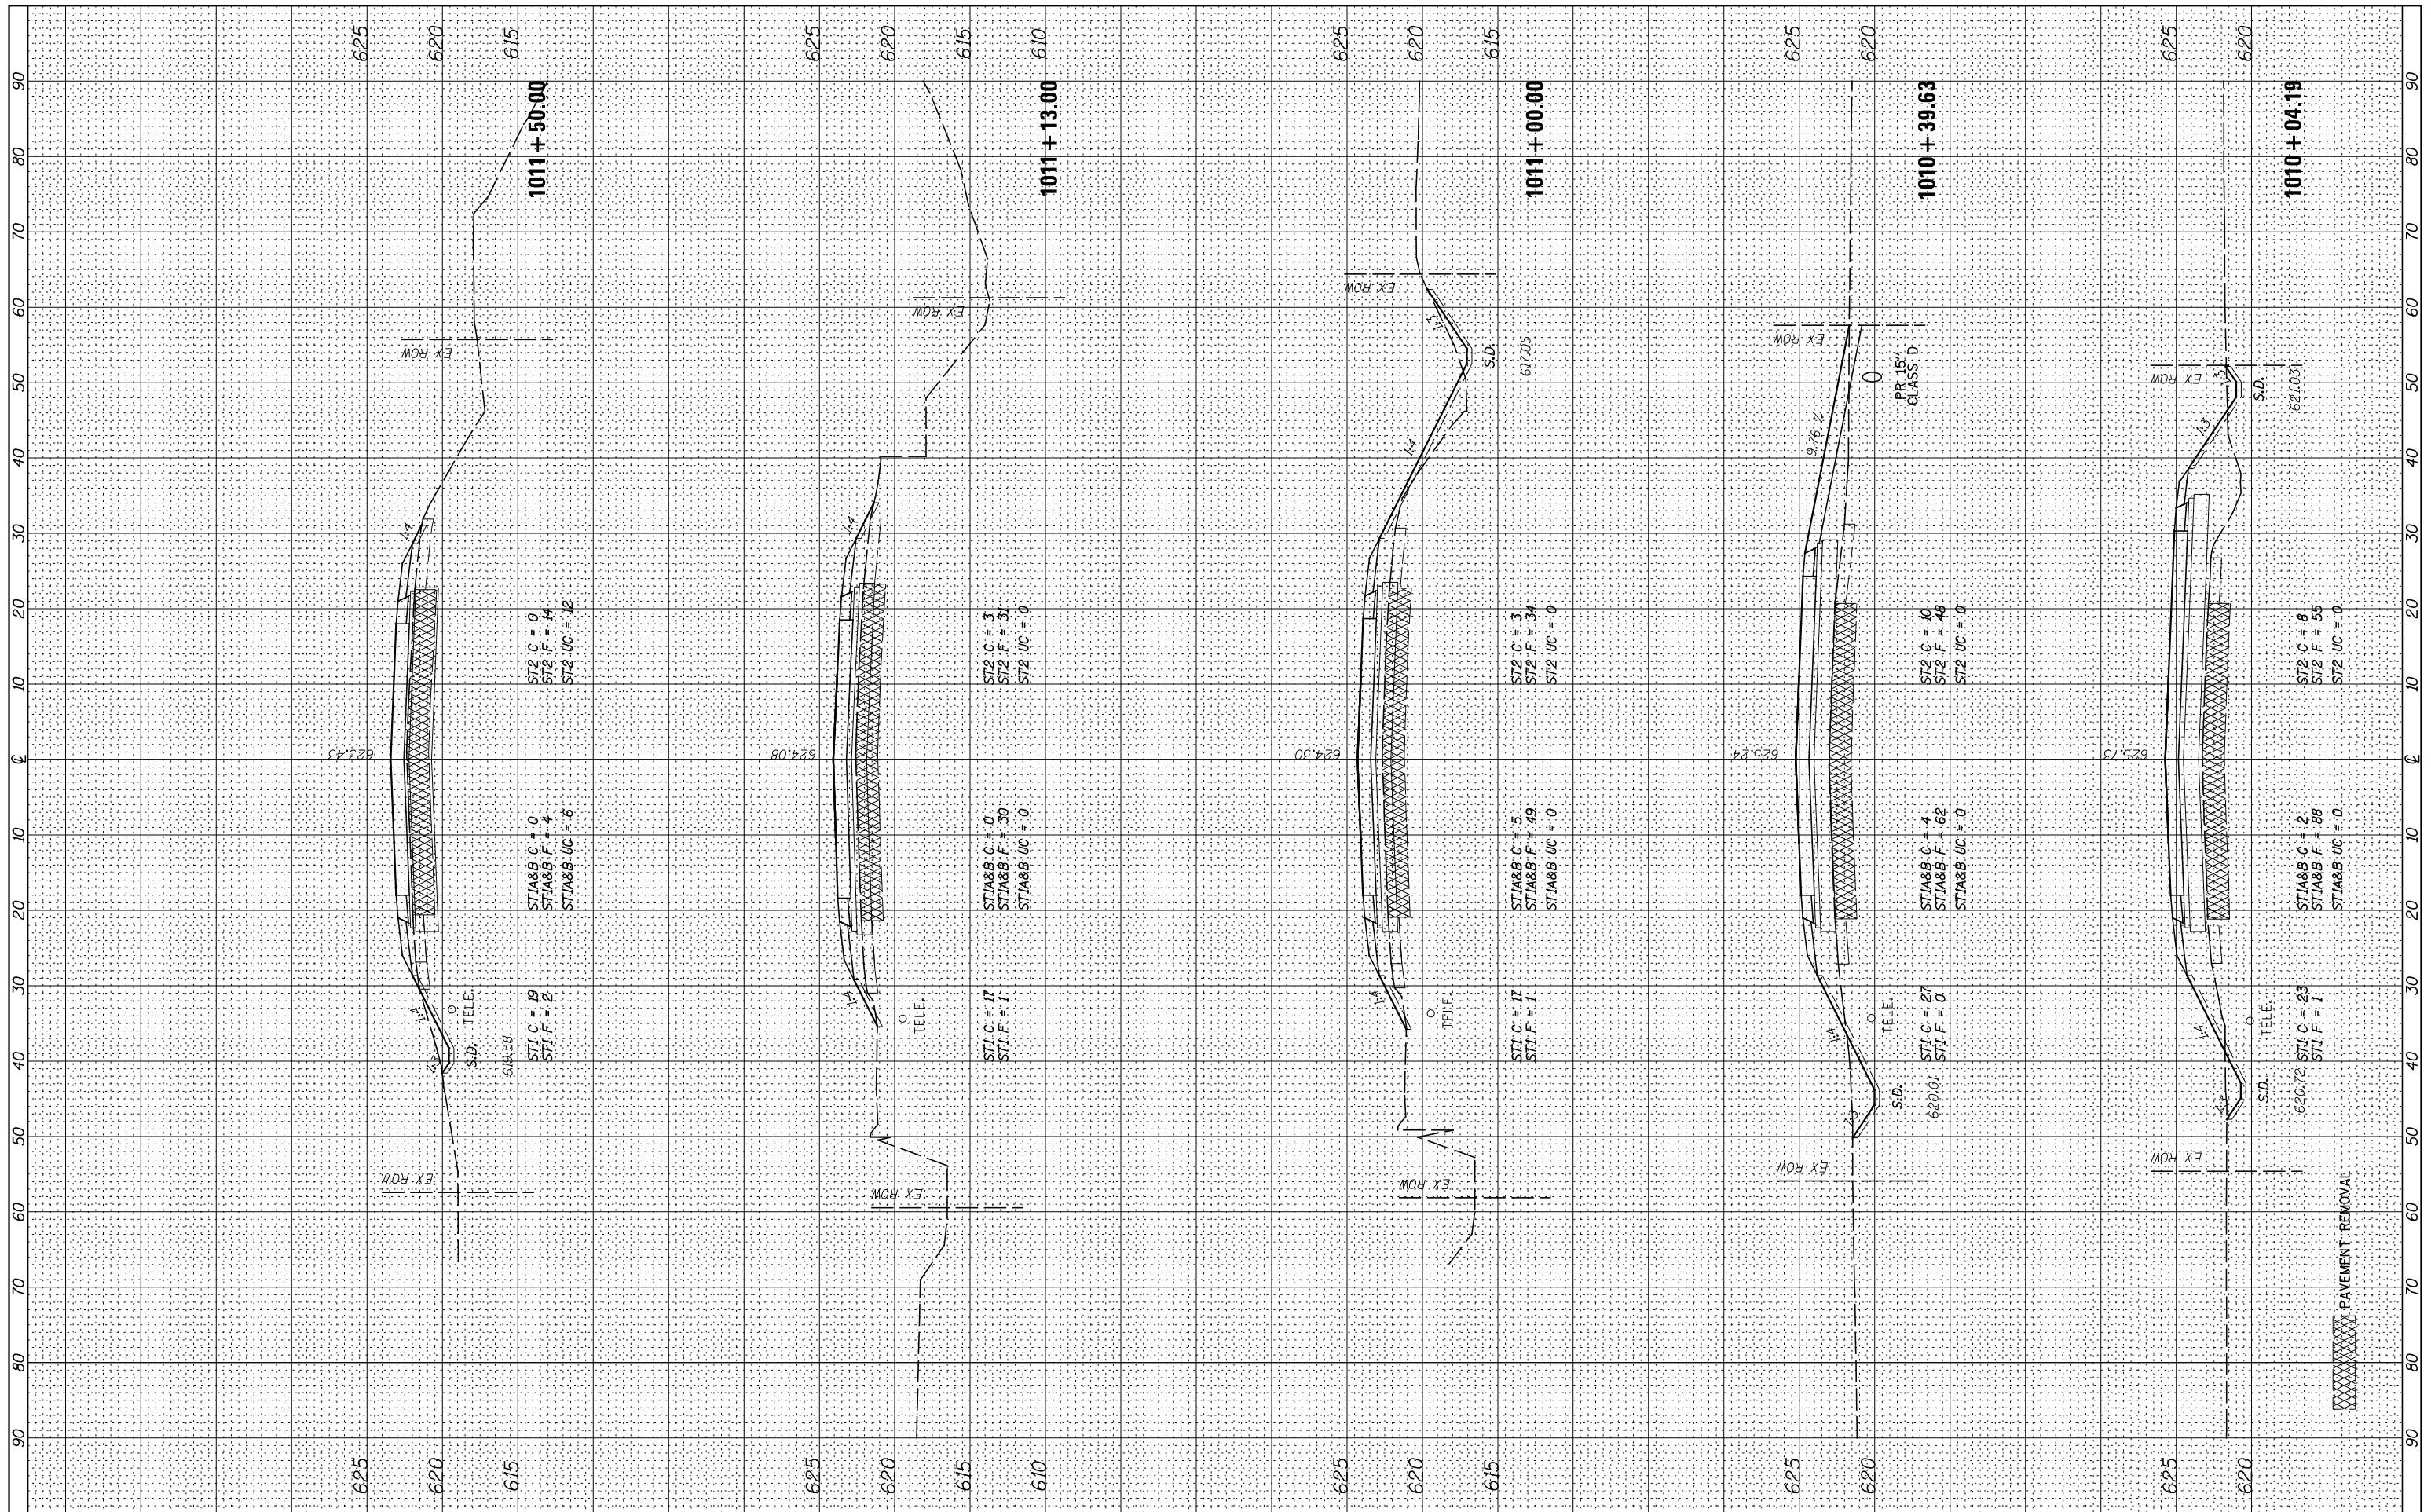

FILE NAME =	USER NAME = bdecreane	DESIGNED - HLC	REVISED -
V:\3195\66884 (North Section)\CADD Sheets\0366884-sh1-xssht-Rte52.dgn		DRAWN - HLC	REVISED -
#MODELNAME#		CHECKED - CAS	REVISED -
		DATE - 7/01/2014	REVISED -

STATE OF ILLINOIS  
DEPARTMENT OF TRANSPORTATION

RTE 52 CROSS SECTIONS

SCALE: H=10 V=5 SHEET 6 OF 10 SHEETS STA. 1010+04.19 TO STA. 1011+50.00

F.A.P. RTE.	SECTION	COUNTY	TOTAL SHEETS	SHEET NO.
326	(109,110) R-1	KENDALL	619	594
CONTRACT NO. 66884			ILLINOIS FED. AID PROJECT	