


DATE	
BY	
FINAL SURVEY	SURVEYED
NOTE BOOK	PLOTTED
NO.	TEMPLATE
	AREAS CHECKED

DATE	
BY	
ORIGINAL SURVEY	SURVEYED
NOTE BOOK	PLOTTED
NO.	TEMPLATE
	AREAS CHECKED

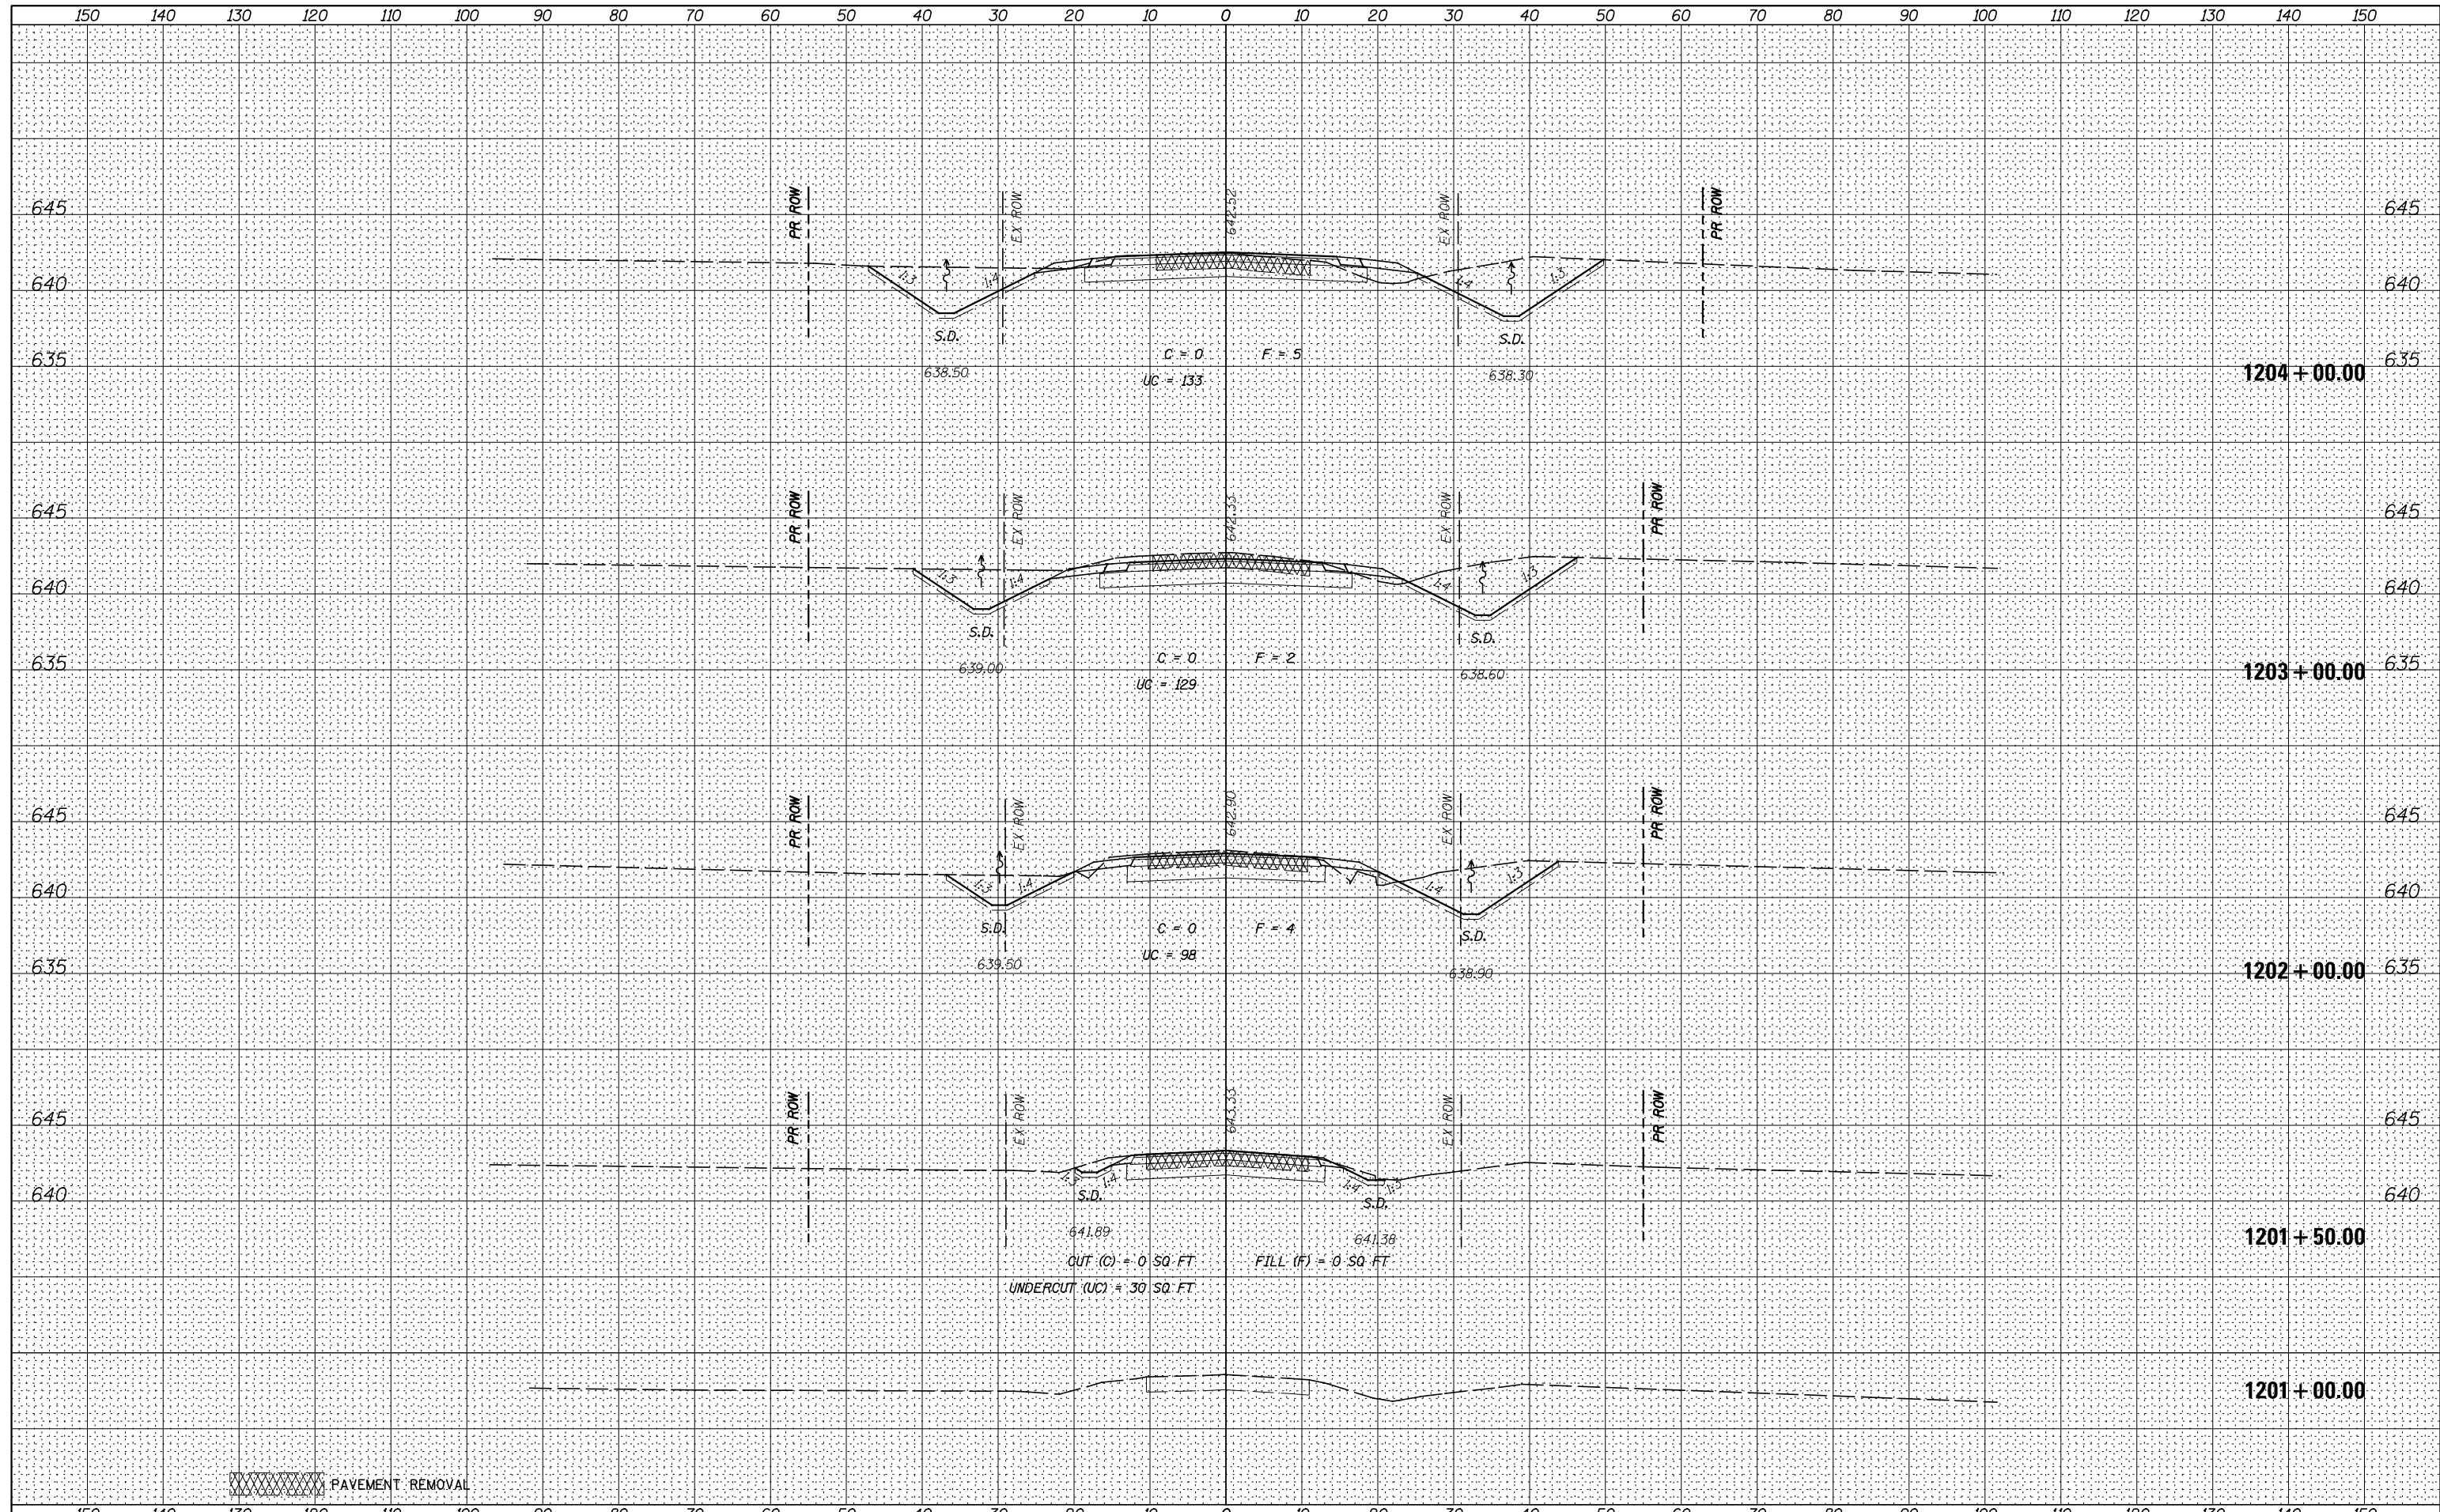

FILE NAME = V:\3195\66884 (North Section)\CADD Sheets\0366884-sh1-xsht-Lisbon.dgn	USER NAME = bdcraene	DESIGNED - HLC	REVISOR -	<b>STATE OF ILLINOIS</b> <b>DEPARTMENT OF TRANSPORTATION</b>	<b>LISBON ROAD CROSS SECTIONS</b> SCALE: H=10 V=5    SHEET 1 OF 4 SHEETS    STA. 1201+00.00 TO STA. 1204+00.00	F.A.P. RTE. 326	SECTION (109,110) R-1	COUNTY KENDALL	TOTAL SHEETS 619	SHEET NO. 604
*MODELNAME*	PLOT DATE = 7/14/2014	DRAWN - HLC	REVISOR -			CONTRACT NO. 66884				
		CHECKED - CAS	REVISOR -			ILLINOIS FED. AID PROJECT				
		DATE - 7/01/2014	REVISOR -							