


FINAL SURVEY	SURVEYED	DATE
NOTE BOOK	PLOTTED	
AREAS CHECKED	TEMPLATE	
NO.	AREAS CHECKED	

ORIGINAL SURVEY	SURVEYED	DATE
NOTE BOOK	PLOTTED	
AREAS CHECKED	TEMPLATE	
NO.	AREAS CHECKED	

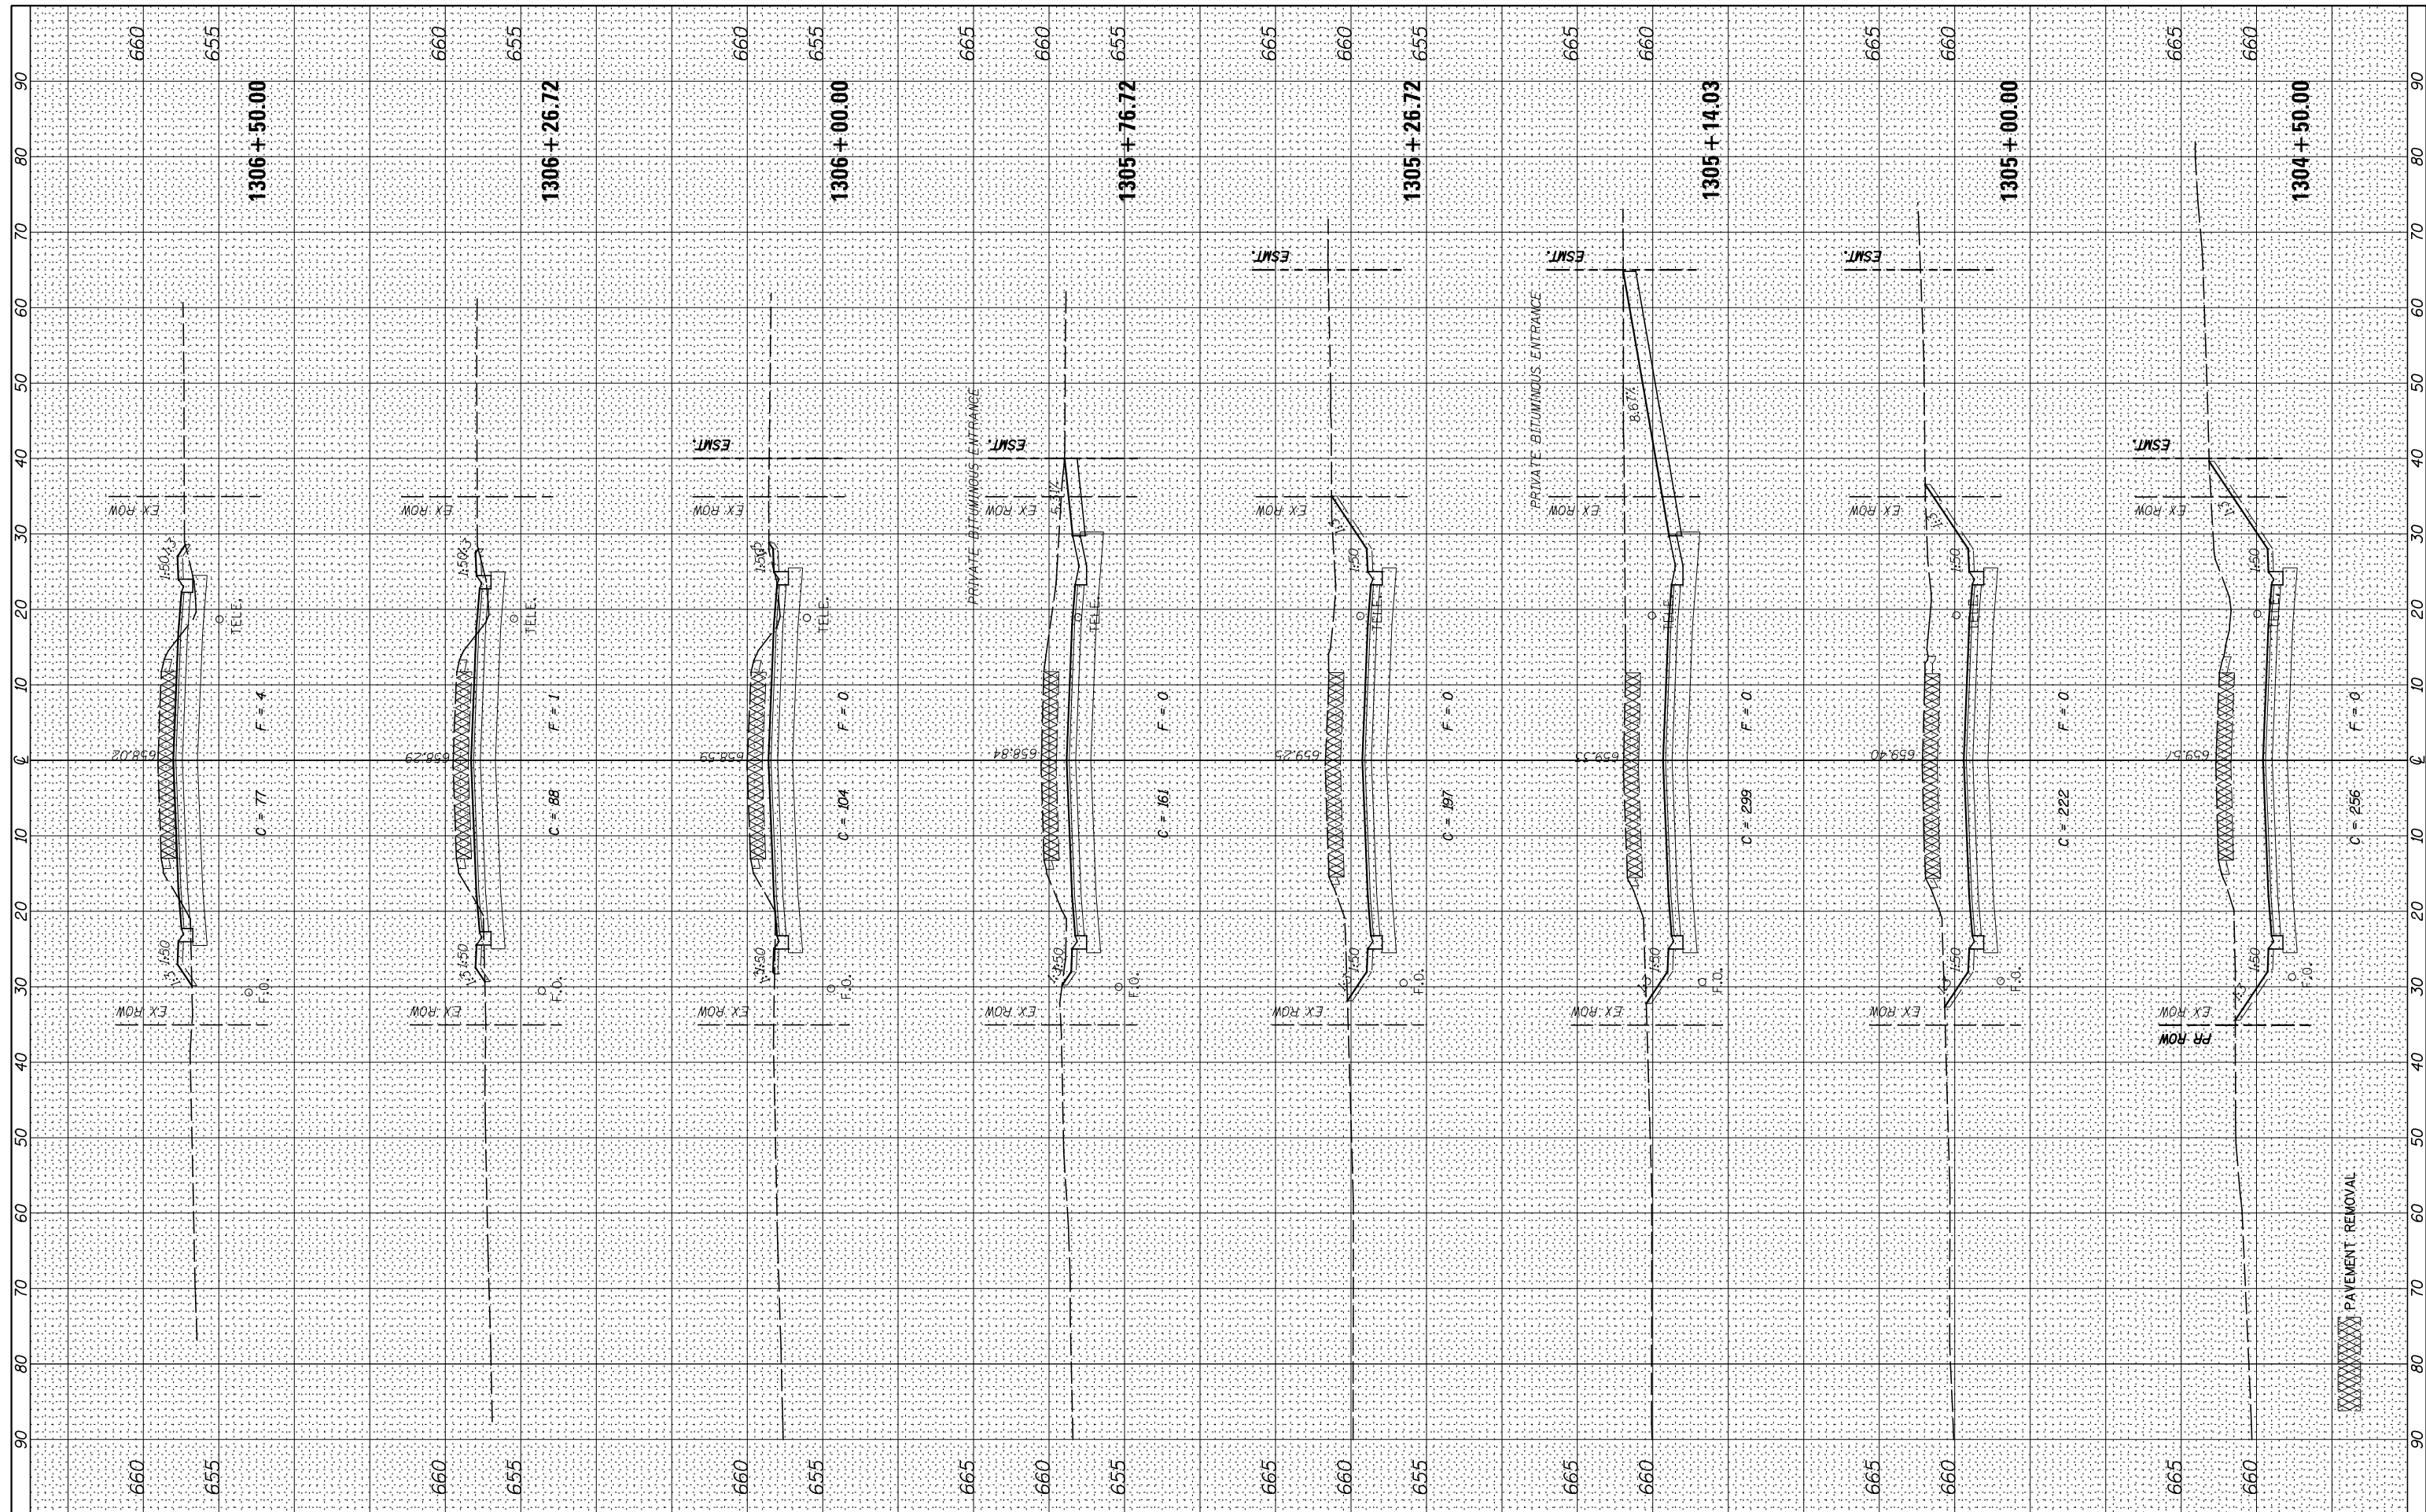

FILE NAME = V:\3195\66884 (North Section)\CADD Sheets\0366884-sh1-xsht-Plattville.dgn
 #MODELNAME#

USER NAME = bdecreane
 DESIGNED - HLC
 DRAWN - HLC
 CHECKED - CAS
 DATE - 7/01/2014

REVISED -
 REVISED -
 REVISED -
 REVISED -

**STATE OF ILLINOIS
 DEPARTMENT OF TRANSPORTATION**

PLATTVILLE ROAD CROSS SECTIONS

SCALE: H=10 V=5 SHEET 2 OF 3 SHEETS STA. 1304+50.00 TO STA. 1306+50.00

F.A.P. RTE.	SECTION	COUNTY	TOTAL SHEETS	SHEET NO.
326	(109,110) R-1	KENDALL	619	609
CONTRACT NO. 66884			ILLINOIS FED. AID PROJECT	