


FINAL SURVEY	SURVEYED	BY	DATE
NOTE BOOK	PLOTTED		
AREAS CHECKED	TEMPLATE		
NO.	AREAS CHECKED		

ORIGINAL SURVEY	SURVEYED	BY	DATE
NOTE BOOK	PLOTTED		
AREAS CHECKED	TEMPLATE		
NO.	AREAS CHECKED		

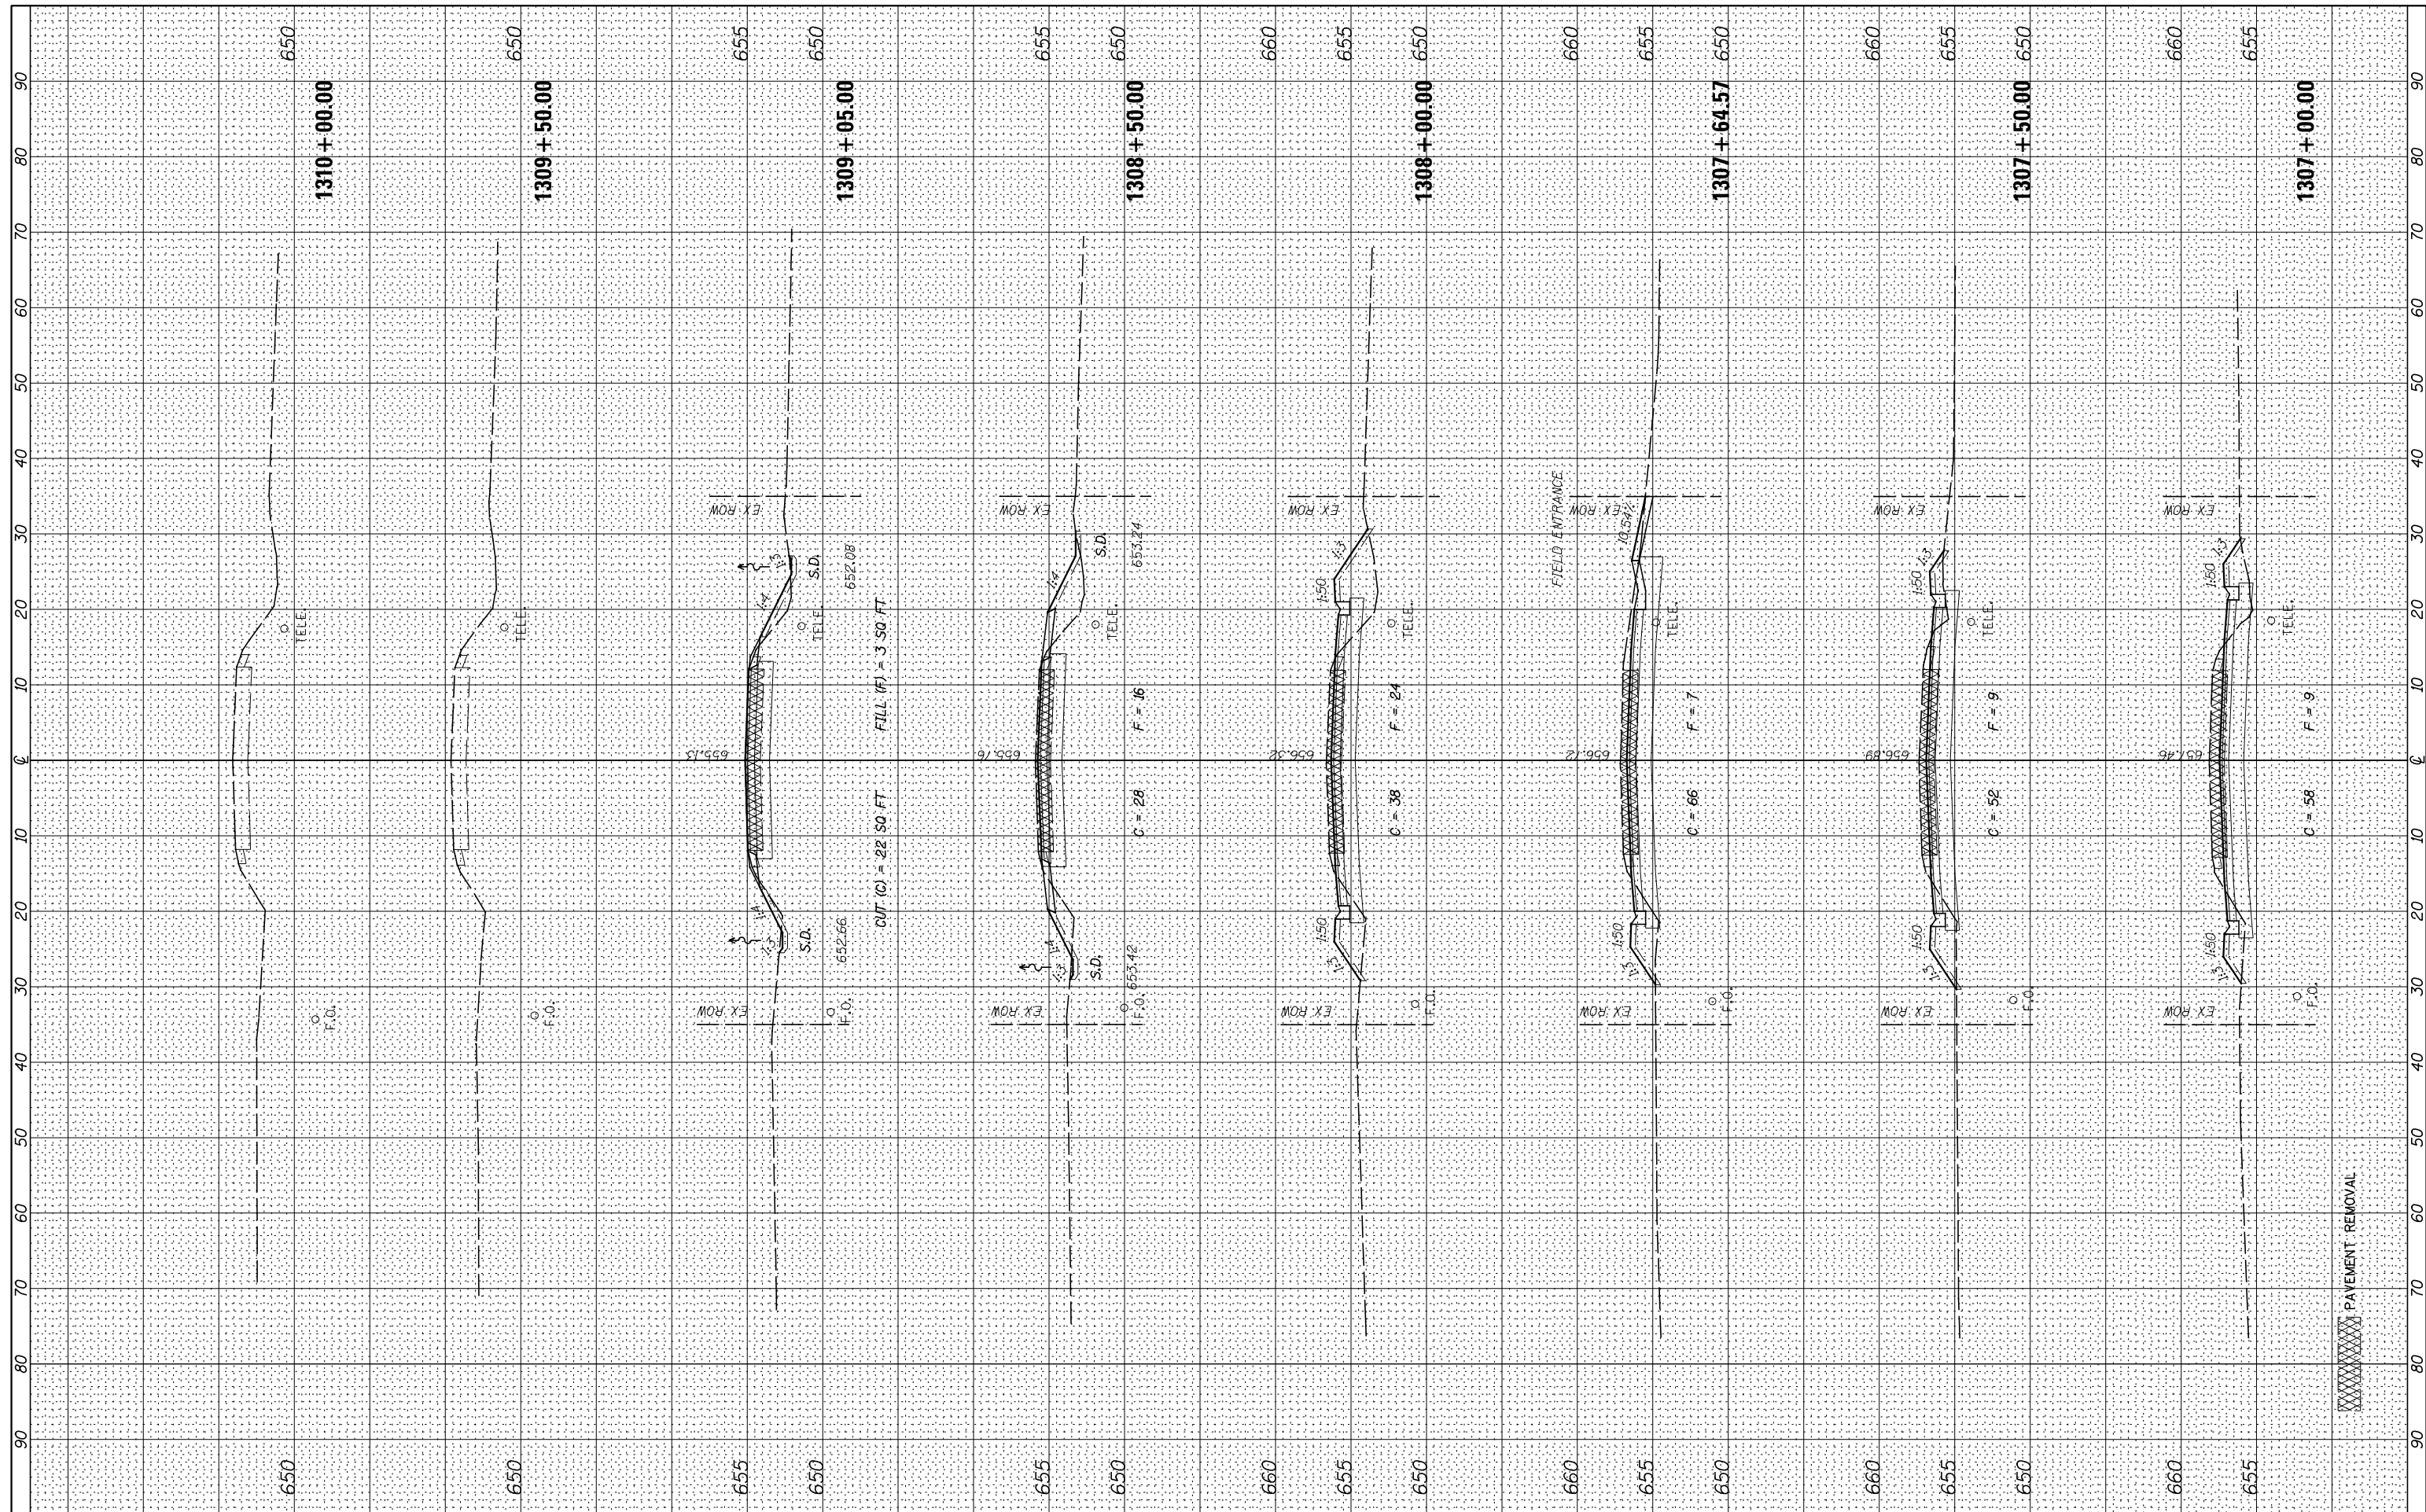

FILE NAME = V:\3195\66884 (North Section)\CADD Sheets\0366884-sh-t-xssht-Plattville.dgn  
 #MODELNAME#

USER NAME = bdecreane  
 DESIGNED - HLC  
 DRAWN - HLC  
 CHECKED - CAS  
 DATE - 7/01/2014

REVISED -  
 REVISED -  
 REVISED -  
 REVISED -

**STATE OF ILLINOIS  
 DEPARTMENT OF TRANSPORTATION**

**PLATTVILLE ROAD CROSS SECTIONS**

SCALE: H=10 V=5 SHEET 3 OF 3 SHEETS STA. 1307+00.00 TO STA. 1310+00.00

F.A.P. RTE.	SECTION	COUNTY	TOTAL SHEETS	SHEET NO.
326	(109,110) R-1	KENDALL	619	610
CONTRACT NO. 66884			ILLINOIS FED. AID PROJECT	