


BY	DATE
FINAL SURVEY	SURVEYED
NOTE BOOK	PLOTTED
NO.	TEMPLATE
	AREAS
	CHECKED

BY	DATE
ORIGINAL SURVEY	SURVEYED
NOTE BOOK	PLOTTED
NO.	TEMPLATE
	AREAS
	CHECKED

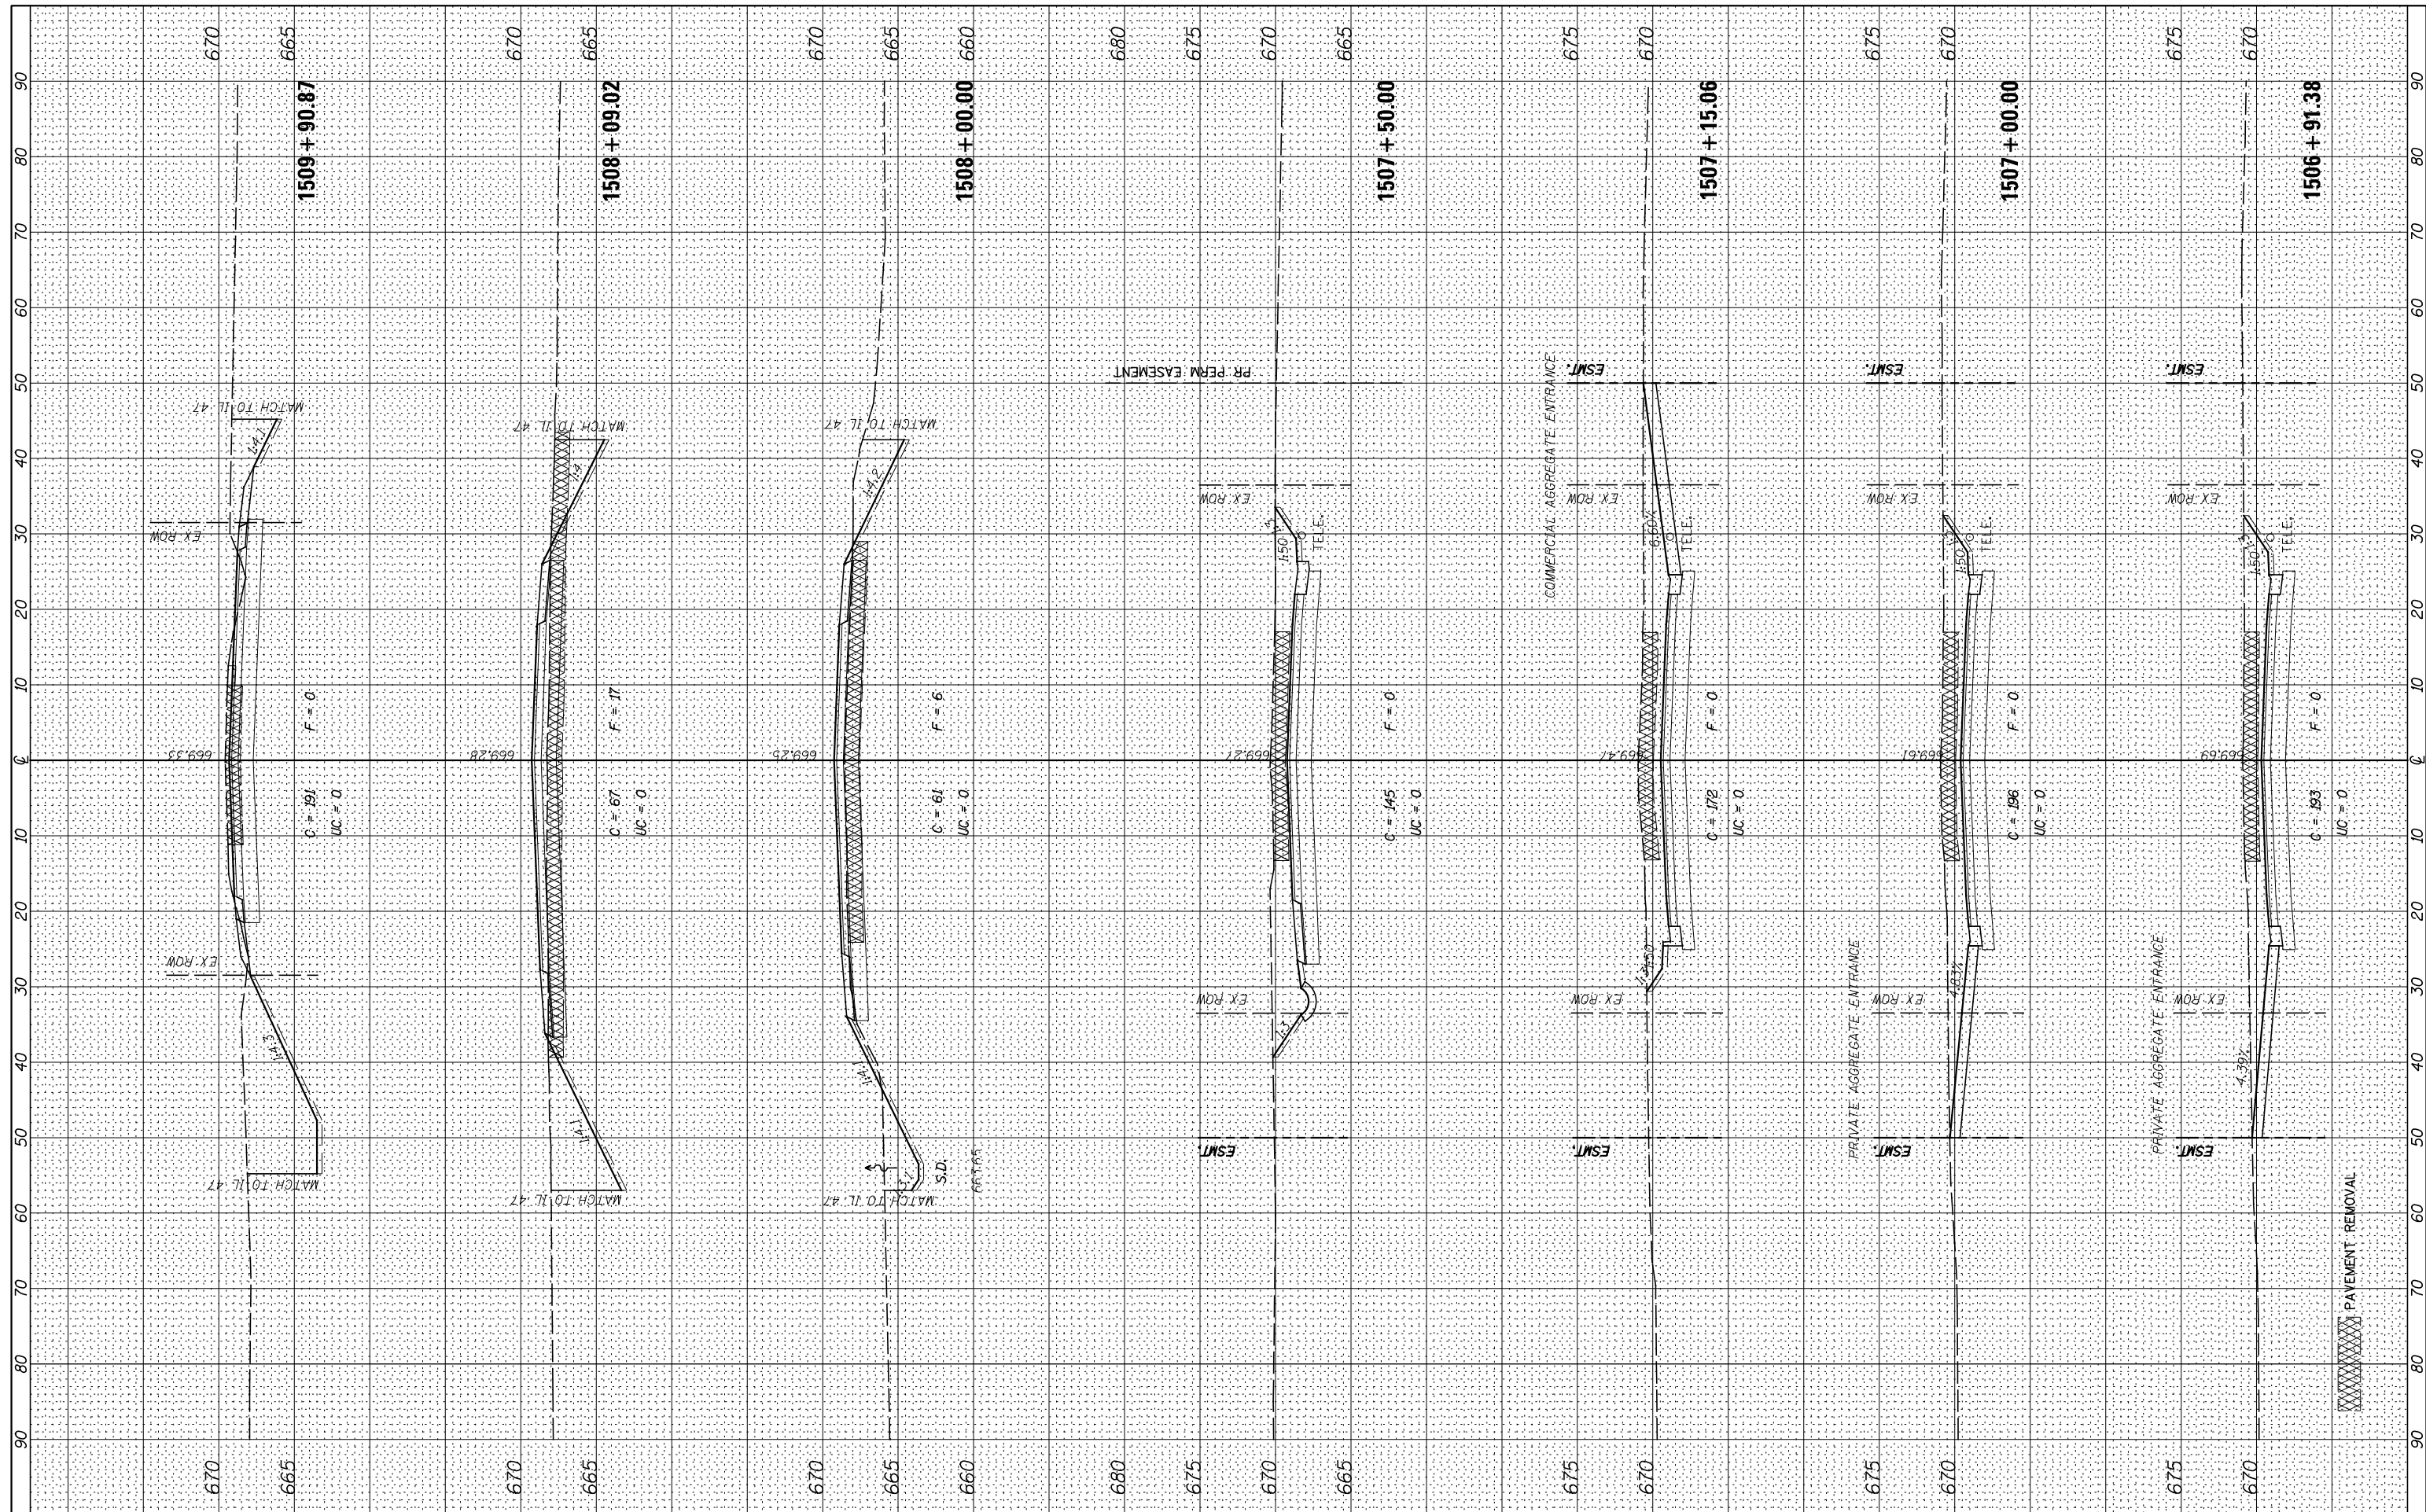

FILE NAME = V:\3195\66884 (North Section)\CADD Sheets\0366884-sht-xsht-Helmar.dgn
 USER NAME = bdecreane
 DESIGNED - HLC
 DRAWN - HLC
 CHECKED - CAS
 DATE - 7/01/2014
 PLOT SCALE = 20.0000' / in.
 PLOT DATE = 7/14/2014

REVISIONS
 REVISED -
 REVISED -
 REVISED -
 REVISED -

**STATE OF ILLINOIS
 DEPARTMENT OF TRANSPORTATION**

HELMAR ROAD CROSS SECTIONS
 SCALE: H=10 V=5 SHEET 3 OF 5 SHEETS STA. 1506+91.38 TO STA. 1509+90.87

F.A.P. RTE.	SECTION	COUNTY	TOTAL SHEETS	SHEET NO.
326	(109,110) R-1	KENDALL	619	617
CONTRACT NO. 66884			ILLINOIS FED. AID PROJECT	