


BY	DATE
SURVEYED	
PLOTTED	
TEMPLATE	
AREAS CHECKED	
NO.	

BY	DATE
SURVEYED	
PLOTTED	
TEMPLATE	
AREAS CHECKED	
NO.	

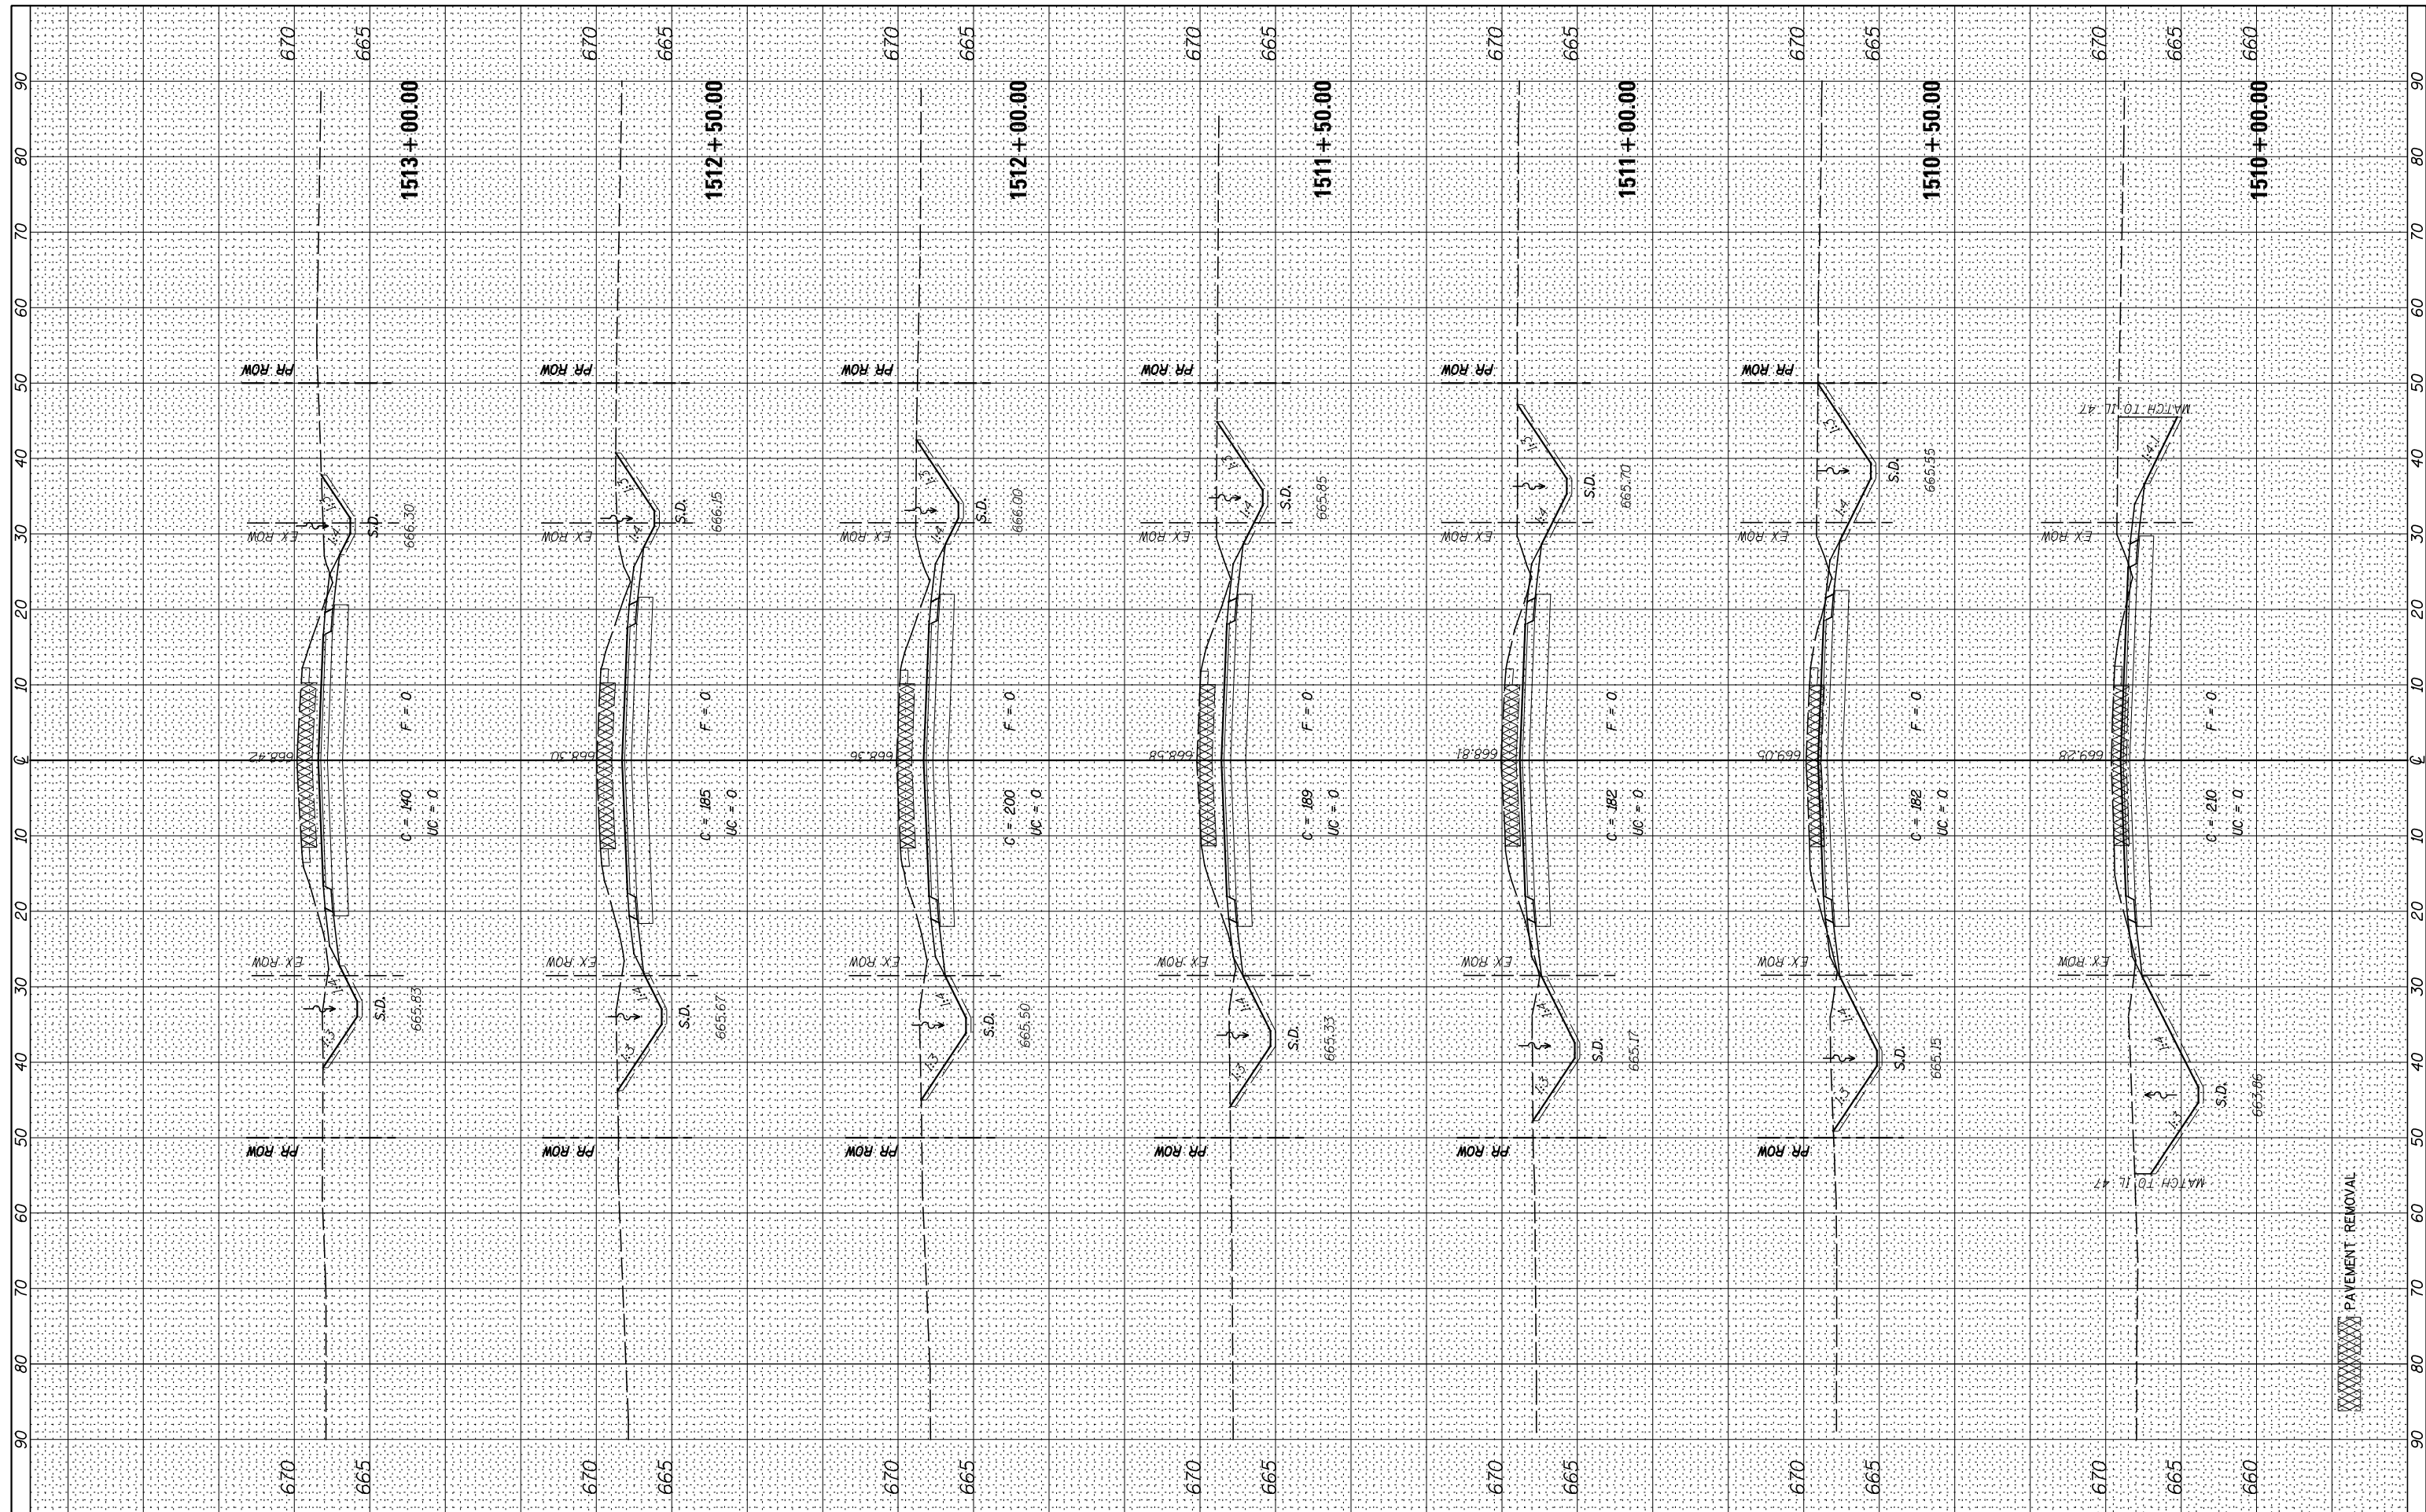

FILE NAME = V:\3195\66884 (North Section)\CADD Sheets\0366884-sht-xssht-Helmar.dgn
 #MODELNAME#

USER NAME =	bdcraene
DESIGNED -	HLC
DRAWN -	HLC
CHECKED -	CAS
DATE -	7/01/2014

REVISED -	
REVISED -	
REVISED -	
REVISED -	

STATE OF ILLINOIS
DEPARTMENT OF TRANSPORTATION

HELMAR ROAD CROSS SECTIONS

SCALE:H=10 V=5 SHEET 4 OF 5 SHEETS STA. 1510+00.00 TO STA. 1513+00.00

F.A.P. RTE.	SECTION	COUNTY	TOTAL SHEETS	SHEET NO.
326	(109,110) R-1	KENDALL	619	618
				CONTRACT NO. 66884
ILLINOIS FED. AID PROJECT				

