


| | |
|----|------|
| BY | DATE |
| | |
| | |
| | |
| | |
| | |
| | |
| | |

| | |
|-----------------|---------------|
| ORIGINAL SURVEY | SURVEYED |
| NOTE BOOK | PLOTTED |
| | TEMPLATE |
| | AREAS CHECKED |
| | AREAS CHECKED |
| | |
| | |
| | |
| | |

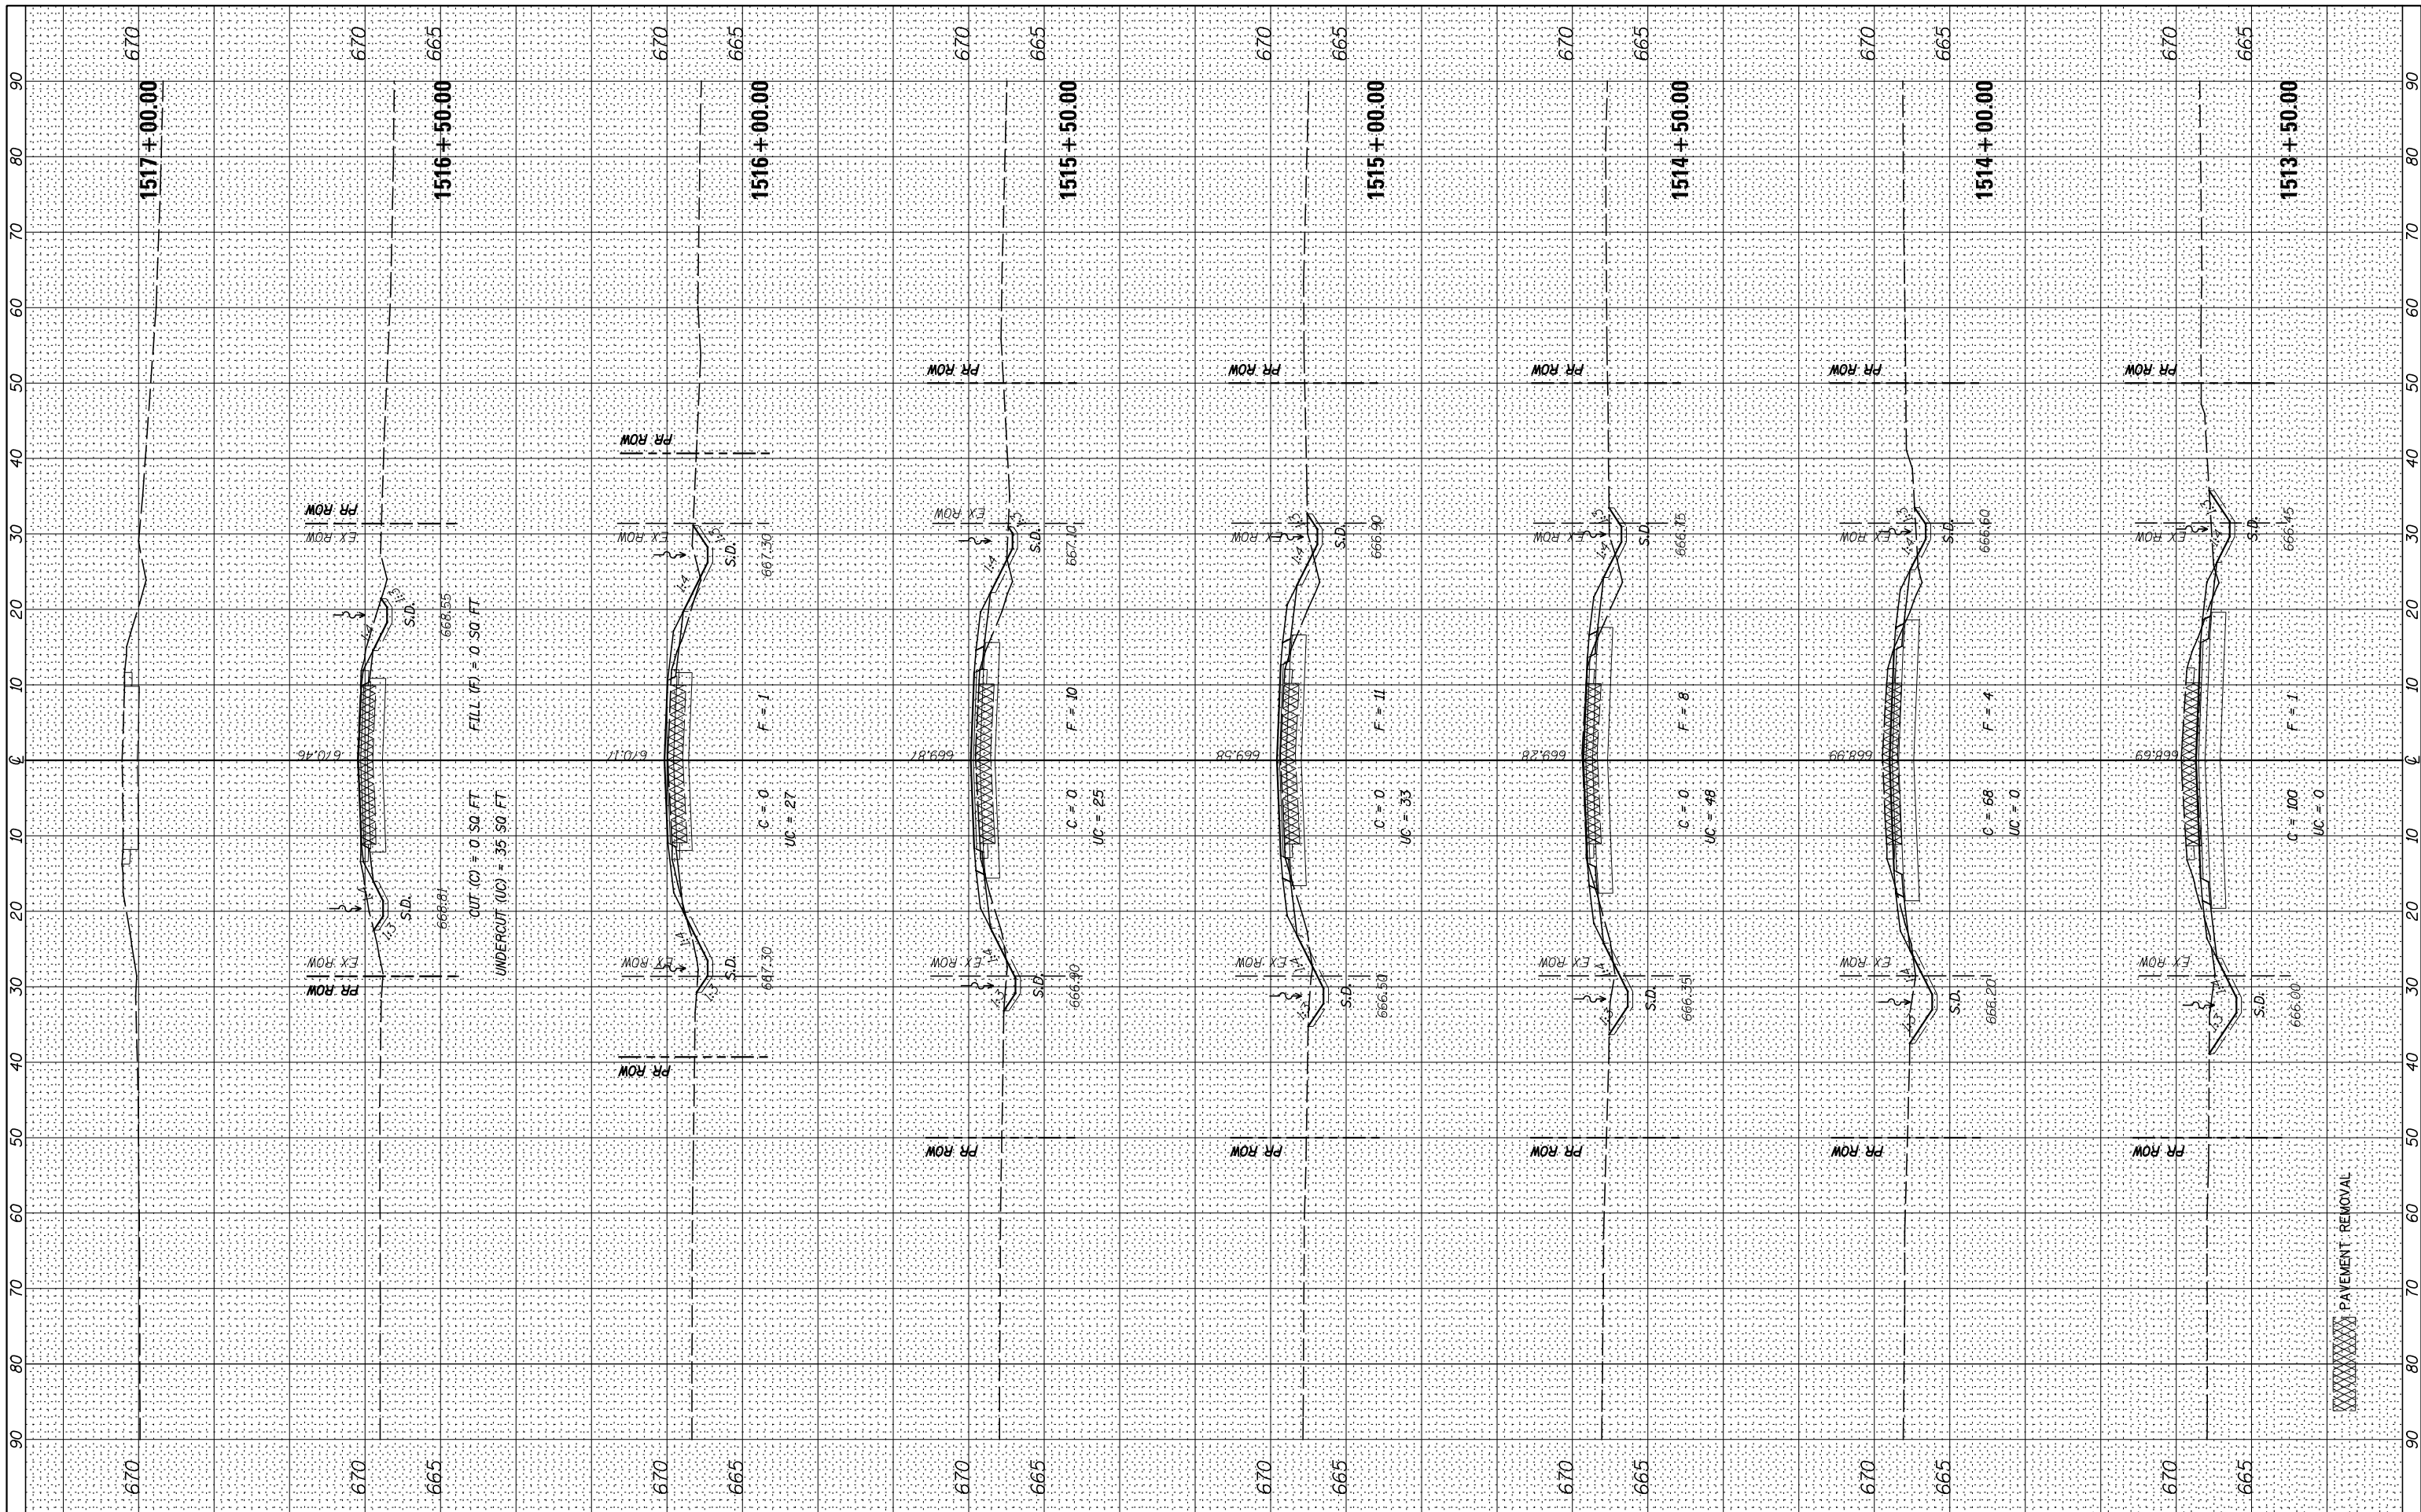

FILE NAME = V:\3195\66884 (North Section)\CADD Sheets\0366884-sh1-xssht-Helmar.dgn
 #MODELNAME#

USER NAME = bdecaene
 PLOT SCALE = 20.0000' / in.
 PLOT DATE = 7/14/2014

DESIGNED - HLC
 DRAWN - HLC
 CHECKED - CAS
 DATE - 7/01/2014

REVISED -
 REVISED -
 REVISED -
 REVISED -

STATE OF ILLINOIS
 DEPARTMENT OF TRANSPORTATION

HELMAR ROAD CROSS SECTIONS

SCALE:H=10 V=5 SHEET 5 OF 5 SHEETS STA. 1513+50.00 TO STA. 1517+00.00

| | | | | |
|---------------------------|---------------|---------|--------------|-----------|
| F.A.P. RTE. | SECTION | COUNTY | TOTAL SHEETS | SHEET NO. |
| 326 | (109,110) R-1 | KENDALL | 619 | 619 |
| CONTRACT NO. 66884 | | | | |
| ILLINOIS FED. AID PROJECT | | | | |

PAYEMENT REMOVAL